

1. THESE STANDARD NOTES AND PLANS SHALL NOT RELIEVE THE CONTRACTOR OF THE RESPONSIBILITY FOR JOBSITE CONDITIONS DURING THE COURSE OF CONSTRUCTION OR MAINTENANCE WORK, INCLUDING SAFETY OF ALL PERSONS, VEHICLES, AND PROPERTY.
2. ALL WORK, MATERIALS, PRACTICES, AND PRINCIPLES SHALL COMPLY WITH THE CALIFORNIA MANUAL OF UNIFORM TRAFFIC CONTROL DEVICES (MUTCD) LATEST EDITION.
3. THE CALIFORNIA MANUAL OF UNIFORM TRAFFIC CONTROL DEVICES (MUTCD) LATEST EDITION, AND THE WORK AREA TRAFFIC CONTROL HANDBOOK (WATCH) LATEST EDITION, SHALL TAKE PRECEDENCE IN THE EVENT OF ANY QUESTION REGARDING THE CONTROL OF THESE STANDARDS.
4. NO DEVIATIONS OR EXCEPTIONS FROM THESE STANDARD NOTES OR PLANS SHALL BE ALLOWED WITHOUT PRIOR APPROVAL FROM THE PUBLIC WORKS DIRECTOR/CITY ENGINEER.
5. CONES AND DELINEATORS SHALL GENERALLY BE PLACED ON EXISTING LANE LINES, EXCEPT AS NECESSARY FOR LANE CLOSURE TAPERS.
6. THE CONTRACTOR SHALL BE RESPONSIBLE FOR NOTIFYING THE ADJACENT PROPERTY OWNERS.
7. THE CONTRACTOR SHALL PROVIDE ACCESS TO ALL ADJACENT PROPERTIES AT ALL TIMES EXCEPT AS NECESSARY FOR CONSTRUCTION ACTIVITIES IN THE IMMEDIATE VICINITY OF THE WORK AREA.
8. CONSTRUCTION OPERATIONS SHALL BE CONDUCTED IN A MANNER SUCH THAT AS LITTLE INCONVENIENCE AS POSSIBLE IS CAUSED TO THE PUBLIC AND ABUTTING PROPERTY OWNERS.
9. THE CONTRACTOR SHALL HAVE ALL SIGNS, DELINEATORS, BARRICADES, ETC., PROPERLY INSTALLED PRIOR TO CONSTRUCTION.
10. THE CONTRACTOR SHALL BE RESPONSIBLE FOR MAINTAINING, AT ALL TIMES, ALL SIGNS, DELINEATORS, BARRICADES, ETC., TO ENSURE PROPER FLOW AND SAFETY OF TRAFFIC.
11. A MINIMUM LANE WIDTH OF 10' SHALL BE MAINTAINED AT ALL TIMES, NO EXCEPTIONS. WHEN ADJACENT TO CURB LANE, RAISED CURB MEDIANS, OTHER VERTICAL OBSTRUCTION, OR OPPOSING TRAFFIC, THE MINIMUM LANE WIDTH SHALL BE 11'.
12. THE CONTRACTOR SHALL UTILIZE FLAG MEN DURING WORK HOURS AS REQUIRED BY THESE STANDARD PLANS AND AS DEEMED NECESSARY BY THE CITY TO ASSIST IN MAINTAINING SAFE TRAFFIC FLOW.
13. FLASHING ARROW BOARD (FAB) SHALL BE USED FOR ALL LANE CLOSURES AND SHALL BE SOLAR POWERED.
14. THE FIRST SIGN IN A SERIES OF ADVANCED WARNING SIGNS SHALL BE EQUIPPED WITH FLAGS.
15. FLASHING YELLOW BEACONS, TYPE B, SHALL BE USED ON ALL BARRICADES THAT PROTECT THE WORK AREA AFTER NORMAL WORKING HOURS.
16. ALL SIGNS SHALL BE REFLECTORIZED AND OF STANDARD SIZES.
17. THE CONTRACTOR SHALL BE REQUIRED TO REPLACE STRIPING AND LEGENDS TO THEIR ORIGINAL CONDITION AND EQUIPMENT AFTER COMPLETION OF CONSTRUCTION.
18. ALL DELINEATORS SHALL BE 36" MINIMUM PORTABLE, REFLECTORIZED RUBBER GUIDE POST TUBES, ORANGE IN COLOR, WITH WEIGHTED BASES OR SANDBAG RINGS AND SHALL BE KEPT IN THEIR PROPER POSITION AT ALL TIMES, AND SHALL BE REPAIRED, REPLACED, OR CLEANED AS NECESSARY TO PRESERVE THEIR APPEARANCE AND CONTINUITY.
19. ALL CONES, SHALL BE 28" MINIMUM, ORANGE IN COLOR, AND SHALL BE KEPT IN THEIR PROPER POSITION AT ALL TIMES, AND SHALL BE REPAIRED, REPLACED OR CLEANED AS NECESSARY TO PRESERVE THEIR APPEARANCE AND CONTINUITY. ALL CONES SHALL BE FITTED WITH 13" MINIMUM REFLECTIVE SLEEVES FOR NIGHTTIME TRAFFIC CONTROL. MAXIMUM SPACING BETWEEN DELINEATORS SHALL BE 25'.
20. AT LEAST EVERY THIRD CONE AND/OR DELINEATOR SHALL HAVE DELINEATOR OR CONE-MOUNTED DIRECTIONAL ARROWS PER THE WORK AREA TRAFFIC CONTROL HANDBOOK (WATCH) LATEST EDITION.
21. BARRICADES SHALL BE USED, IN LIEU OF OR IN ADDITION TO RUBBER GUIDE POSTS, AS REQUIRED BY THESE STANDARD PLANS AND AT THE DIRECTION OF THE COUNTY, WHEN THEY ARE INTENDED TO PROVIDE ADDITIONAL EMPHASIS IN AREAS WHERE WORKERS ARE PRESENT.
22. C27 (CA) "OPEN TRENCH" SIGNS SHALL BE USED IN CONJUNCTION WITH TYPE II BARRICADES DURING CONSTRUCTION AND NIGHTTIME CLOSURES AS APPLICABLE.
23. WHERE LIGHTS ARE USED TO DELINEATE THE TRAVELED WAY THROUGH AND AROUND THE WORK AREA, THEY SHALL BE TYPE C (STEADY BURN LAMPS).
24. WHEN A STREET CLOSURE IS APPROVED, THE CONTRACTOR SHALL NOTIFY THE POLICE DEPARTMENT, THE FIRE DEPARTMENT, THE LOCAL TRANSIT DISTRICT, AFFECTED RESIDENTS AND BUSINESSES AT LEAST ONE WEEK IN ADVANCE OF THE CLOSURE.
25. ALL STREET ACCESS RESTRICTED BY CONSTRUCTION OR MAINTENANCE ACTIVITIES SHALL BE RESTORED AT THE END OF EACH WORKING DAY UNLESS OTHERWISE APPROVED BY THE PUBLIC WORKS DIRECTOR/CITY ENGINEER.
26. TEMPORARY "NO STOPPING" SIGNS SHALL BE POSTED 100' APART, AS NECESSARY DURING CONSTRUCTION OPERATIONS. WHEN A TEMPORARY "NO STOPPING" ZONE ON A STREET IS APPROVED BY THE CITY'S REPRESENTATIVE, THE CONTRACTOR SHALL NOTIFY THE POLICE DEPARTMENT AND POST "TOW AWAY, TEMPORARY NO STOPPING" AT LEAST TWO (2) WORKING DAYS IN ADVANCE. THE DURATION OF THE TEMPORARY PARKING RESTRICTION SHALL BE INDICATED ON THE SIGNS.
27. WHEN SIGNAL TIMING AND/OR SIGNAL MODIFICATIONS ARE NECESSARY BEFORE OR DURING THE CONSTRUCTION, AND IF APPROVED BY THE TRAFFIC ENGINEER, THE CONTRACTOR SHALL NOTIFY THE CITY TRAFFIC DEPARTMENT AT LEAST THREE (3) WORKING DAYS IN ADVANCE OF THE WORK TO BE DONE IN ORDER TO COORDINATE THE CHANGES. THE CONTRACTOR SHALL PROVIDE THE PERSONNEL AND EQUIPMENT TO MAKE THE SIGNAL MODIFICATIONS; THE CITY SHALL MAKE THE NECESSARY SIGNAL TIMING CHANGES.
28. CONTRACTOR SHALL REPLACE ALL TRAFFIC DETECTION DEVICES, SIGNING, STRIPING, MARKINGS, AND LEGENDS DAMAGED DURING CONSTRUCTION.
29. THESE PLANS INDICATE TRAFFIC CONTROL IN THE WORK AREA DURING CONSTRUCTION ACTIVITIES. ADDITIONAL TRAFFIC CONTROLS, TRAFFIC SIGNS, AND/OR BARRICADES MAY BE NECESSARY OR REQUIRED IN THE FIELD. THE CONTRACTOR SHALL BE RESPONSIBLE FOR THE PLACEMENT OF ANY ADDITIONAL DEVICES NECESSARY AS DIRECTED BY THE CITY'S REPRESENTATIVE TO ASSURE SAFETY TO THE PUBLIC AT ALL TIMES DURING CONSTRUCTION.
30. CONTRACTOR SHALL COMPLY WITH THE REQUIREMENTS OF THE AMERICAN DISABILITY ACT (ADA) AS RELATED TO PEDESTRIAN ACCESS AND SHALL MAINTAIN PEDESTRIAN ACCESS AT ALL TIMES PER ADA REQUIREMENTS.
31. INSTALL TEMPORARY NO PARKING SIGNS (IF REQUIRED) 72 HOURS PRIOR TO THE CLOSURE.

| SPEED LIMIT | DIMENTION "A"<br>ADVANCE WARNING<br>SIGN SPACING | DIMENSION "L"<br>MERGING TAPER<br>LENGTH | DIMENSION "L2"<br>SHIFTING TAPER<br>LENGTH | DIMENSION "E"<br>BUFFER SPACE<br>(0% SLOPE) | MAXIMUM<br>CHANNELIZER<br>TAPER SPACING | MAXIMUM<br>CHANNELIZER<br>TANGENT SPACING |
|-------------|--------------------------------------------------|------------------------------------------|--------------------------------------------|---------------------------------------------|-----------------------------------------|-------------------------------------------|
| 25 MPH      | 100 FT                                           | 125 FT                                   | 65 FT                                      | 155 FT                                      | 25 FT                                   | 50 FT                                     |
| 30 MPH      | 250 FT                                           | 180 FT                                   | 90 FT                                      | 200 FT                                      | 30 FT                                   | 60 FT                                     |
| 35 MPH      | 350 FT                                           | 245 FT                                   | 125 FT                                     | 250 FT                                      | 35 FT                                   | 70 FT                                     |
| 40 MPH      | 350 FT                                           | 320 FT                                   | 160 FT                                     | 305 FT                                      | 40 FT                                   | 80 FT                                     |
| 45 MPH      | 500 FT                                           | 540 FT                                   | 270 FT                                     | 360 FT                                      | 45 FT                                   | 90 FT                                     |
| 50 MPH      | 500 FT                                           | 600 FT                                   | 300 FT                                     | 425 FT                                      | 50 FT                                   | 100 FT                                    |
| 55 MPH      | 500 FT                                           | 600 FT                                   | 300 FT                                     | 495 FT                                      | 50 FT                                   | 100 FT                                    |
| 60 MPH      | 500 FT                                           | 720 FT                                   | 360 FT                                     | 570 FT                                      | 50 FT                                   | 100 FT                                    |

**PROJECT LOCATION**


Shore Dr  
Los Robles Dr  
El Arbol Dr  
Avenida Encinas  
Paseo Del Norte  
Palomar Airport Rd  
Car Country Dr

P.C.M.S.

The diagrams illustrate four types of traffic control equipment:

- CHANGEABLE MESSAGE SIGN TRAILER (TYP.) (CMS):** A trailer with a large rectangular sign panel on top, supported by a frame with two axles and wheels.
- FLASHING ARROW SIGN TRAILER (TYP.) (FAS):** A trailer with a rectangular sign panel on top, featuring a grid of circular lights, supported by a frame with two axles and wheels.
- HIGH LEVEL WARNING DEVICE (HLWD):** A device with a central vertical post and four diamond-shaped sign panels (two rectangular and two diamond-shaped) mounted on top, supported by a tripod base.
- POST TUBE:** A vertical post with a cylindrical body and a flared base, topped with a light or sensor unit.

|     |                                                                                       |                                          |
|-----|---------------------------------------------------------------------------------------|------------------------------------------|
| 1.  |  | - PROPOSED WORK AREA                     |
| 2.  |  | - EXISTING STRIPING                      |
| 3.  |  | - EXISTING CURB & GUTTER                 |
| 4.  |  | - MUNICIPALITY BOUNDARY LINES            |
| 5.  |  | - EXISTING DRIVEWAY(S)                   |
| 6.  |  | - CALTRANS BOUNDARY LINES                |
| 7.  |  | - PROPOSED CHANNELIZATION LINE           |
| 8.  |  | - EXISTING FENCE LINE                    |
| 9.  |  | - PROPOSED FLAG PERSON W/ 2-WAY RADIO    |
| 10. |  | - PROPOSED PORTABLE ARROW BOARD          |
| 11. |  | - PROPOSED PORTABLE MESSAGE SIGN         |
| 12. |  | - PROPOSED SIGN W/ POST                  |
| 13. |  | - PROPOSED TYPE II BARRICADE W/ SIGN(S)  |
| 14. |  | - PROPOSED TYPE III BARRICADE W/ SIGN(S) |
| 15. |  | - K-RAIL                                 |
| 16. |  | - CRASH CUSHION                          |

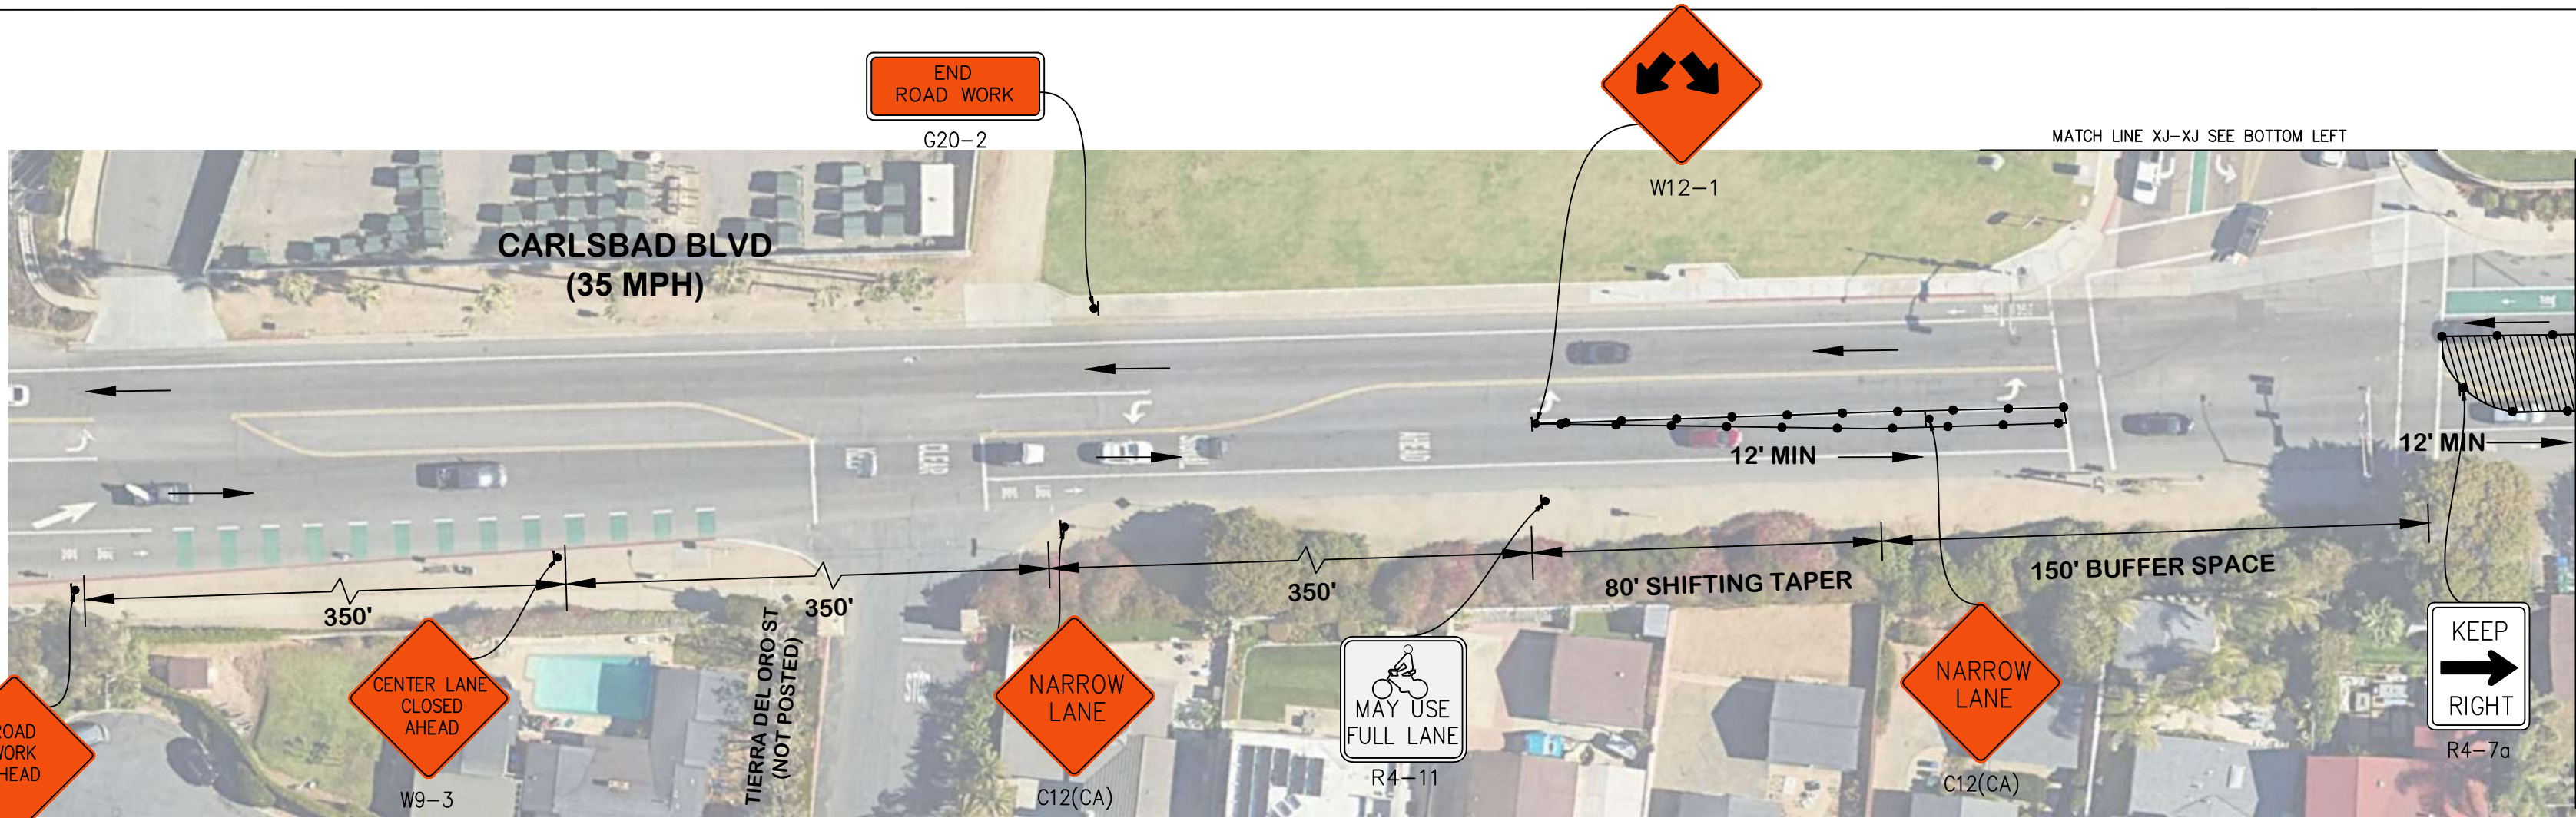

SIGNS TAKE OFF


| S. No. | Sign        | Unit | Qty |
|--------|-------------|------|-----|
| 1      | G20-2       | EA   | 7   |
| 2      | W20-1       | EA   | 7   |
| 3      | C30(CA)     | EA   | 22  |
| 4      | W20-5(BIKE) | EA   | 2   |
| 5      | R4-7a       | EA   | 24  |
| 6      | C12(CA)     | EA   | 2   |
| 7      | W9-3        | EA   | 2   |
| 8      | R4-11       | EA   | 6   |
| 9      | W12-1       | EA   | 1   |

WORK HOURS:

7:00AM TO 4:30PM

NOTES:


- ACCESS TO DRIVEWAYS AND SIDE STREETS MUST BE MAINTAINED AT ALL TIMES.
- CONTACT PROPERTY OWNER(S) 72 HOURS PRIOR TO START OF WORK.
- FLAGGER TO ASSIST PEDESTRIAN CROSSING AS REQUIRED.
- NIGHT WORK/ WEEKEND WORK IS PERMITTED
- WORK IS IN INTERSECTION SO THEREFORE TWO LANES ARE NECESSARY

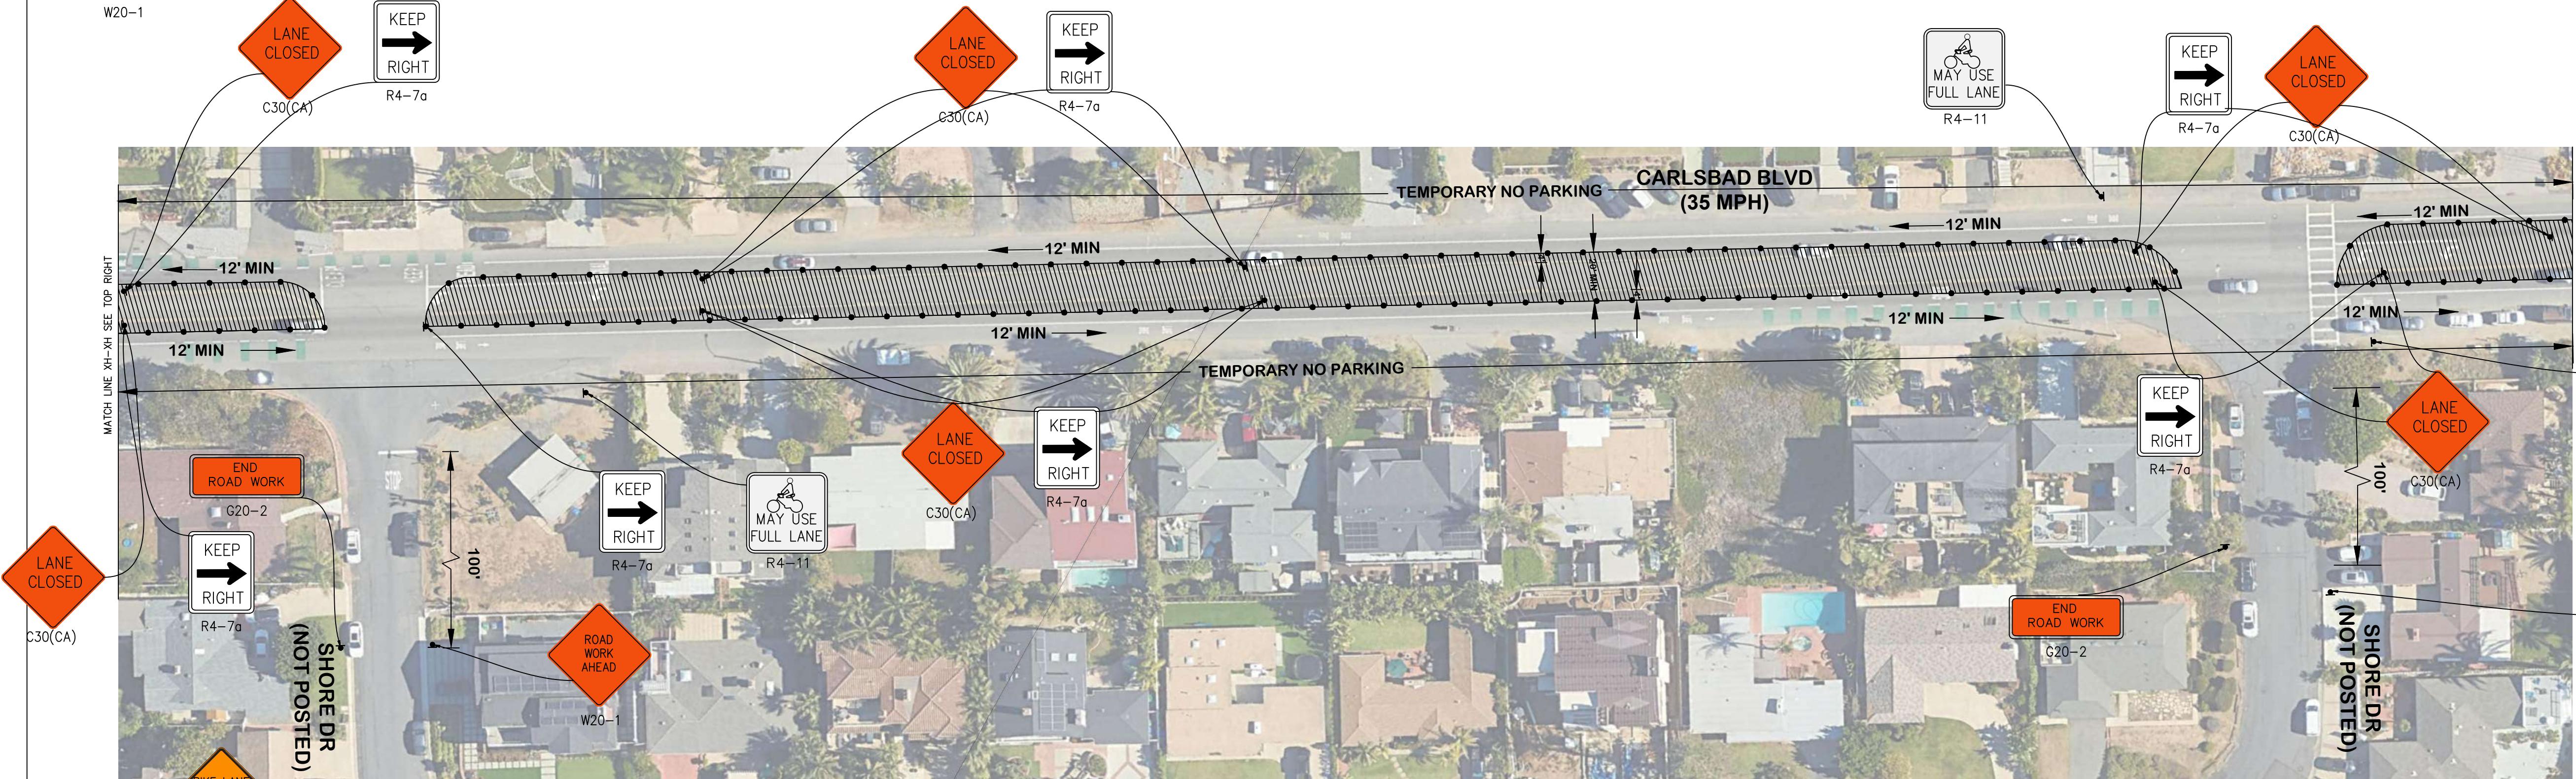

CITY OF CARLSBAD  
APPROVED

*Miriam Jim*2-27-25  
FOR TRAFFIC DIVISIONDATE

THE CITY TRAFFIC ENGINEER OR HIS REPRESENTATIVE HAS THE AUTHORITY TO INITIATE FIELD CHANGES TO INSURE PUBLIC SAFETY.

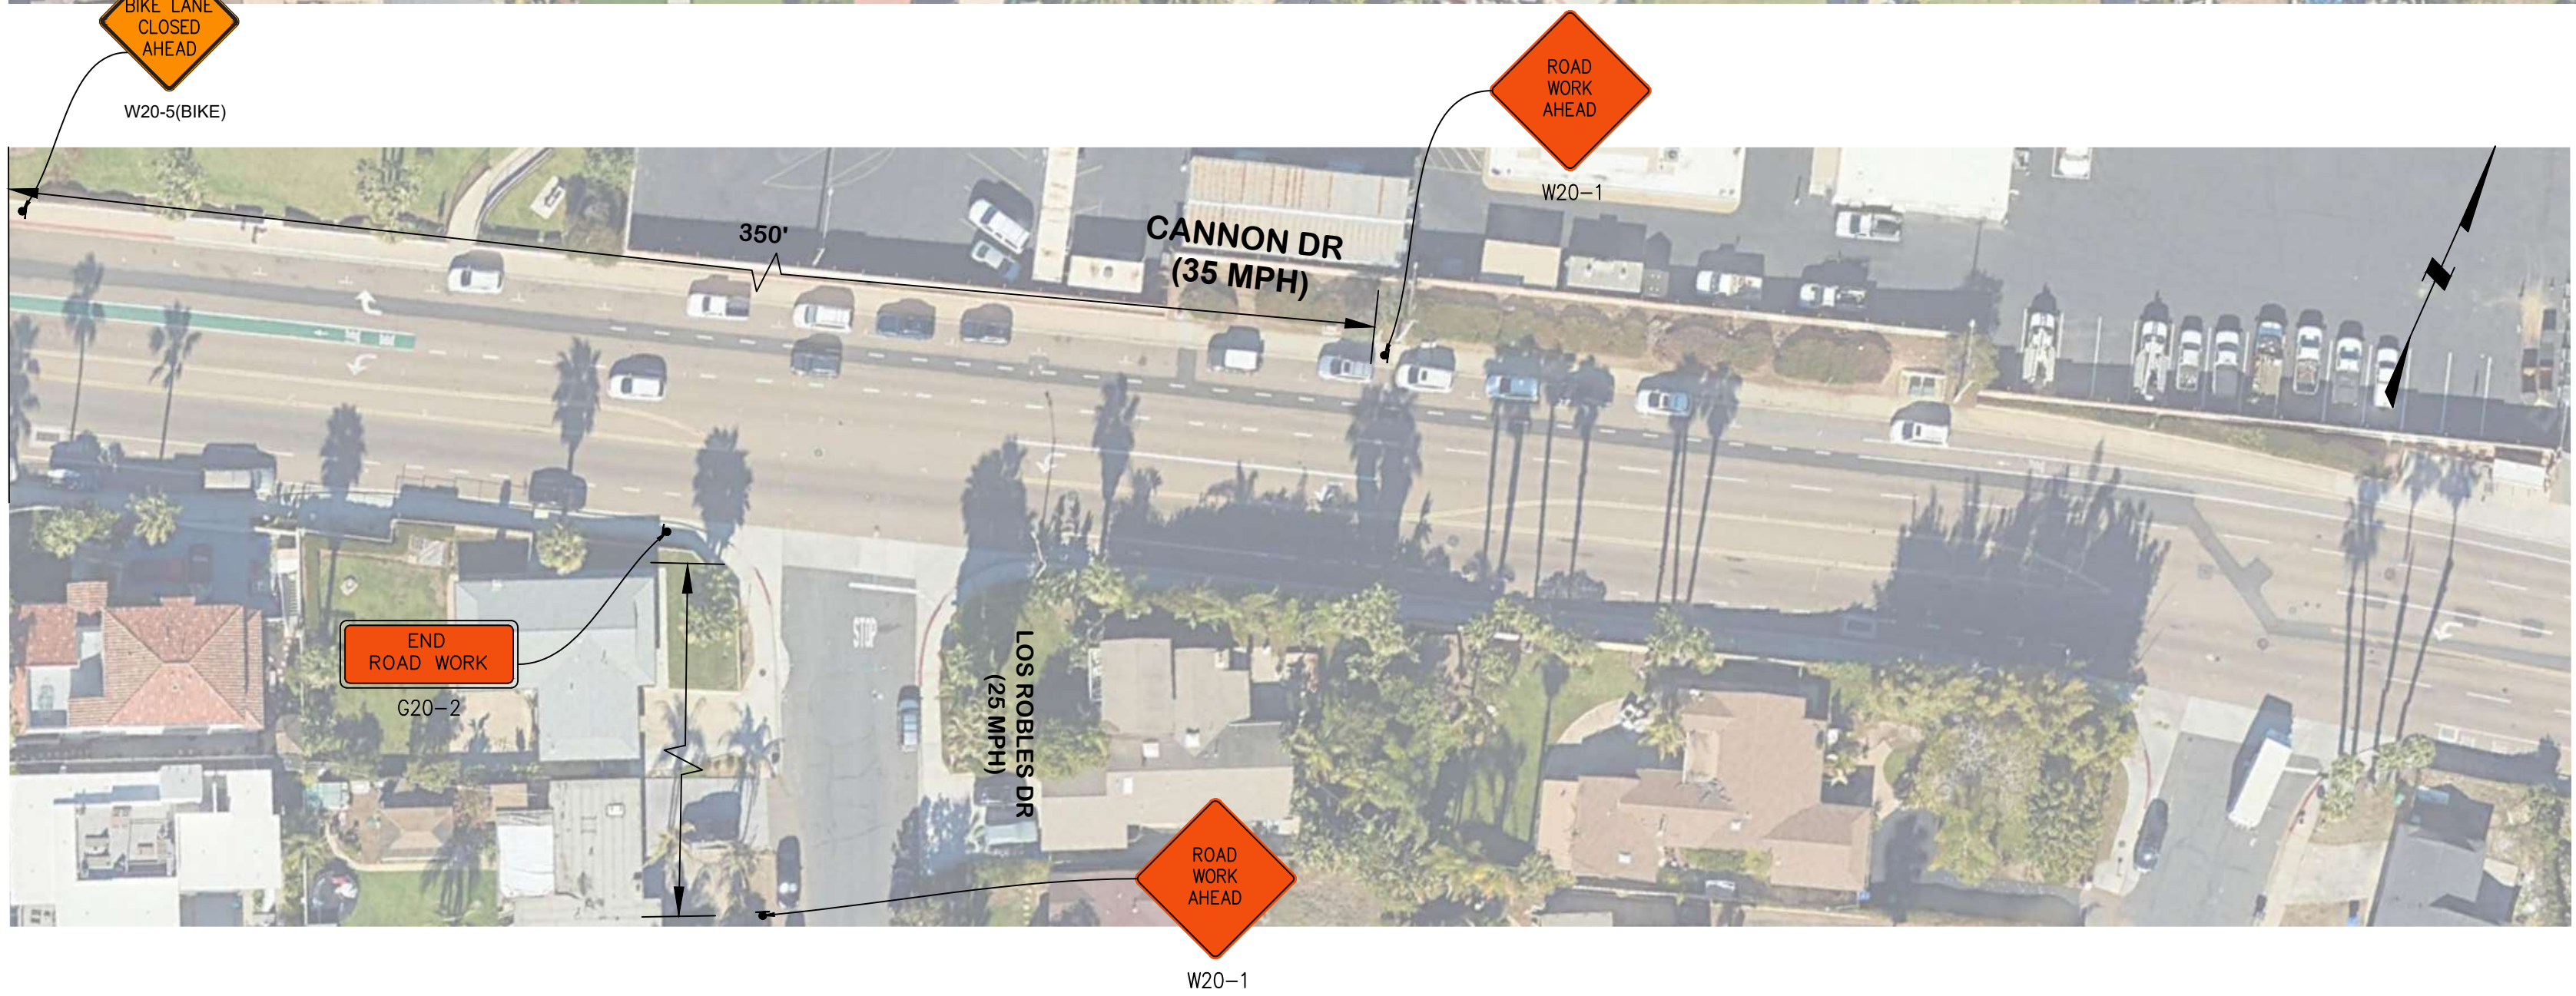

| SPEED LIMIT | DIMENTION "A" ADVANCE WARNING SIGN SPACING | DIMENSION "L" MERGING TAPER LENGTH | DIMENSION "L/2" SHIFTING TAPER LENGTH | DIMENSION "E" BUFFER SPACE (0% SLOPE) | MAXIMUM CHANNELIZER TAPER SPACING | MAXIMUM CHANNELIZER TANGENT SPACING |
|-------------|--------------------------------------------|------------------------------------|---------------------------------------|---------------------------------------|-----------------------------------|-------------------------------------|
| 25 MPH      | 100 FT                                     | 125 FT                             | 65 FT                                 | 155 FT                                | 25 FT                             | 50 FT                               |
| 30 MPH      | 250 FT                                     | 180 FT                             | 90 FT                                 | 200 FT                                | 30 FT                             | 60 FT                               |
| 35 MPH      | 350 FT                                     | 245 FT                             | 125 FT                                | 250 FT                                | 35 FT                             | 70 FT                               |
| 40 MPH      | 350 FT                                     | 320 FT                             | 160 FT                                | 305 FT                                | 40 FT                             | 80 FT                               |
| 45 MPH      | 500 FT                                     | 540 FT                             | 270 FT                                | 360 FT                                | 45 FT                             | 90 FT                               |
| 50 MPH      | 500 FT                                     | 600 FT                             | 300 FT                                | 425 FT                                | 50 FT                             | 100 FT                              |
| 55 MPH      | 500 FT                                     | 600 FT                             | 300 FT                                | 495 FT                                | 50 FT                             | 100 FT                              |
| 60 MPH      | 500 FT                                     | 720 FT                             | 360 FT                                | 570 FT                                | 50 FT                             | 100 FT                              |

PHASE 4-1 SCALE 1" = 40'

Under Ground Service Alert of Southern California  
Call: TOLL FREE 1-800 227-2600  
TWO WORKING DAYS BEFORE YOU DIG

Traffic Control Plans Prepared By:

WWW.MZBINC.COM  
CELL: 949-254-4792  
EMAIL: INFO@MZBINC.COM

DESIGN BY: RAZAAIN TARIQ  
REVIEW BY: HUMAYUN AZIZ  
APPROVED BY: HUMAYUN AZIZ, P.E.

CONTRACTOR INFORMATION:

7353 S. Eagle Street, Centennial, CO 80112

CARLSBAD MUNICIPAL WATER DISTRICT  
SAN DIEGO COUNTY

1635 Faraday Ave. Carlsbad, CA 92008  
PH: 442-339-2420

APPROVED BY: ENGINEER  
DATE

TRAFFIC CONTROL PLAN


CARLSBAD BLVD WATER AND SEWER IMPROVEMENTS AT TERRAMAR

CARLSBAD BLVD

HORIZ. SCALE: 1" = 40' | VERT. SCALE:

TC - 33

SHEET 02 OF 15

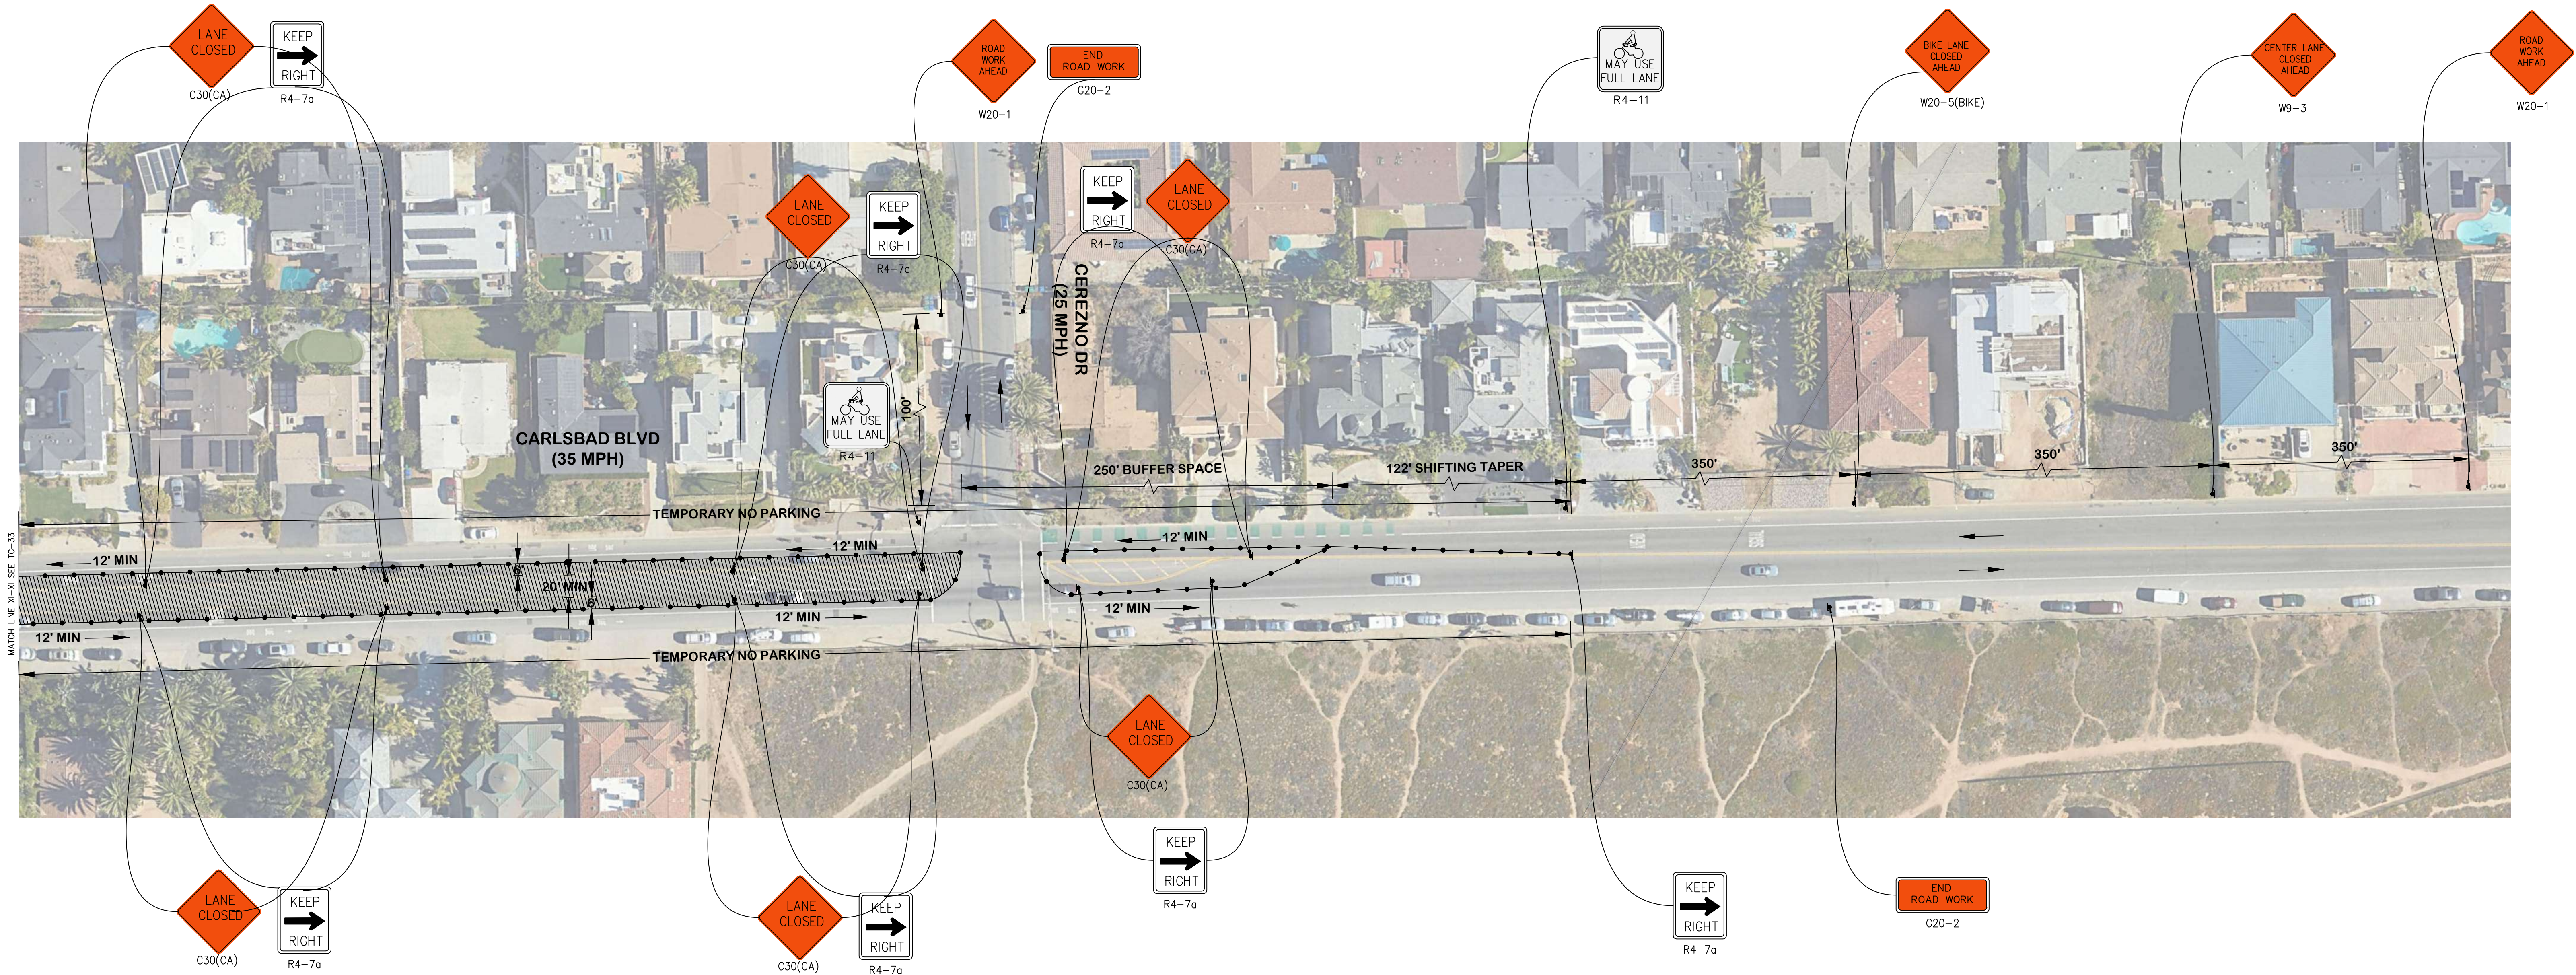

| SPEED LIMIT | DIMENTION "A" ADVANCE WARNING SIGN SPACING | DIMENSION "L" MERGING TAPER LENGTH | DIMENSION "L/2" SHIFTING TAPER LENGTH | DIMENSION "E" BUFFER SPACE (0% SLOPE) | MAXIMUM CHANNELIZER TAPER SPACING | MAXIMUM CHANNELIZER TANGENT SPACING |
|-------------|--------------------------------------------|------------------------------------|---------------------------------------|---------------------------------------|-----------------------------------|-------------------------------------|
| 25 MPH      | 100 FT                                     | 125 FT                             | 65 FT                                 | 155 FT                                | 25 FT                             | 50 FT                               |
| 30 MPH      | 250 FT                                     | 180 FT                             | 90 FT                                 | 200 FT                                | 30 FT                             | 60 FT                               |
| 35 MPH      | 350 FT                                     | 245 FT                             | 125 FT                                | 250 FT                                | 35 FT                             | 70 FT                               |
| 40 MPH      | 350 FT                                     | 320 FT                             | 160 FT                                | 305 FT                                | 40 FT                             | 80 FT                               |
| 45 MPH      | 500 FT                                     | 540 FT                             | 270 FT                                | 360 FT                                | 45 FT                             | 90 FT                               |
| 50 MPH      | 500 FT                                     | 600 FT                             | 300 FT                                | 425 FT                                | 50 FT                             | 100 FT                              |
| 55 MPH      | 500 FT                                     | 600 FT                             | 300 FT                                | 495 FT                                | 50 FT                             | 100 FT                              |
| 60 MPH      | 500 FT                                     | 720 FT                             | 360 FT                                | 570 FT                                | 50 FT                             | 100 FT                              |

**WORK HOURS:**

7:00AM TO 4:30PM

**NOTES:**

- ACCESS TO DRIVEWAYS AND SIDE STREETS MUST BE MAINTAINED AT ALL TIMES.
- CONTACT PROPERTY OWNER(S) 72 HOURS PRIOR TO START OF WORK.
- FLAGGER TO ASSIST PEDESTRIAN CROSSING AS REQUIRED.
- NIGHT WORK/ WEEKEND WORK IS PERMITTED
- WORK IS IN INTERSECTION SO THEREFORE TWO LANES ARE NECESSARY

**CITY OF CARLSBAD APPROVED**



*Miriam Jim* 2-27-25  
FOR TRAFFIC DIVISION DATE

THE CITY TRAFFIC ENGINEER OR HIS REPRESENTATIVE HAS THE AUTHORITY TO INITIATE FIELD CHANGES TO INSURE PUBLIC SAFETY.

PHASE 4-1 SCALE 1" = 40'

SIGNS TAKE OFF

| S. No. | Sign       | Unit | Qty |
|--------|------------|------|-----|
| 1      | G20-2      | EA   | 3   |
| 2      | W20-1      | EA   | 4   |
| 3      | C30(CA)    | EA   | 7   |
| 4      | C20(CA)(R) | EA   | 1   |
| 5      | W4-2(R)    | EA   | 1   |
| 6      | R4-8a      | EA   | 6   |
| 7      | C30 (BIKE) | EA   | 1   |
| 8      | R4-11      | EA   | 1   |
| 9      | C9A(CA)    | EA   | 2   |
| 10     | W3-4       | EA   | 2   |
| 11     | R4-7a      | EA   | 4   |
| 12     | W4-1       | EA   | 1   |
| 13     | W9-3       | EA   | 1   |

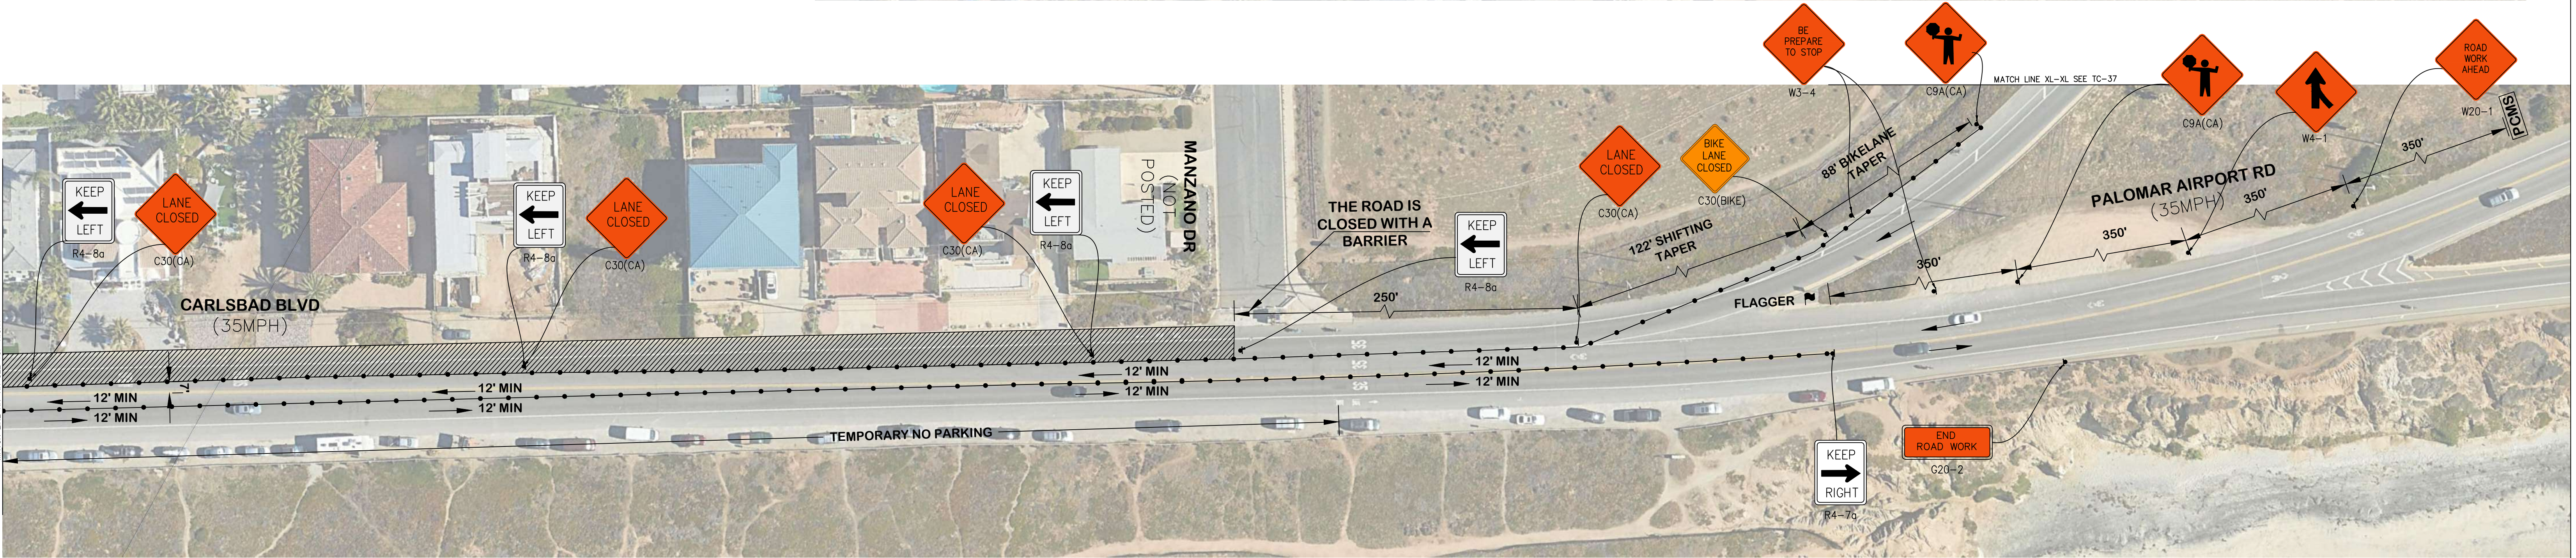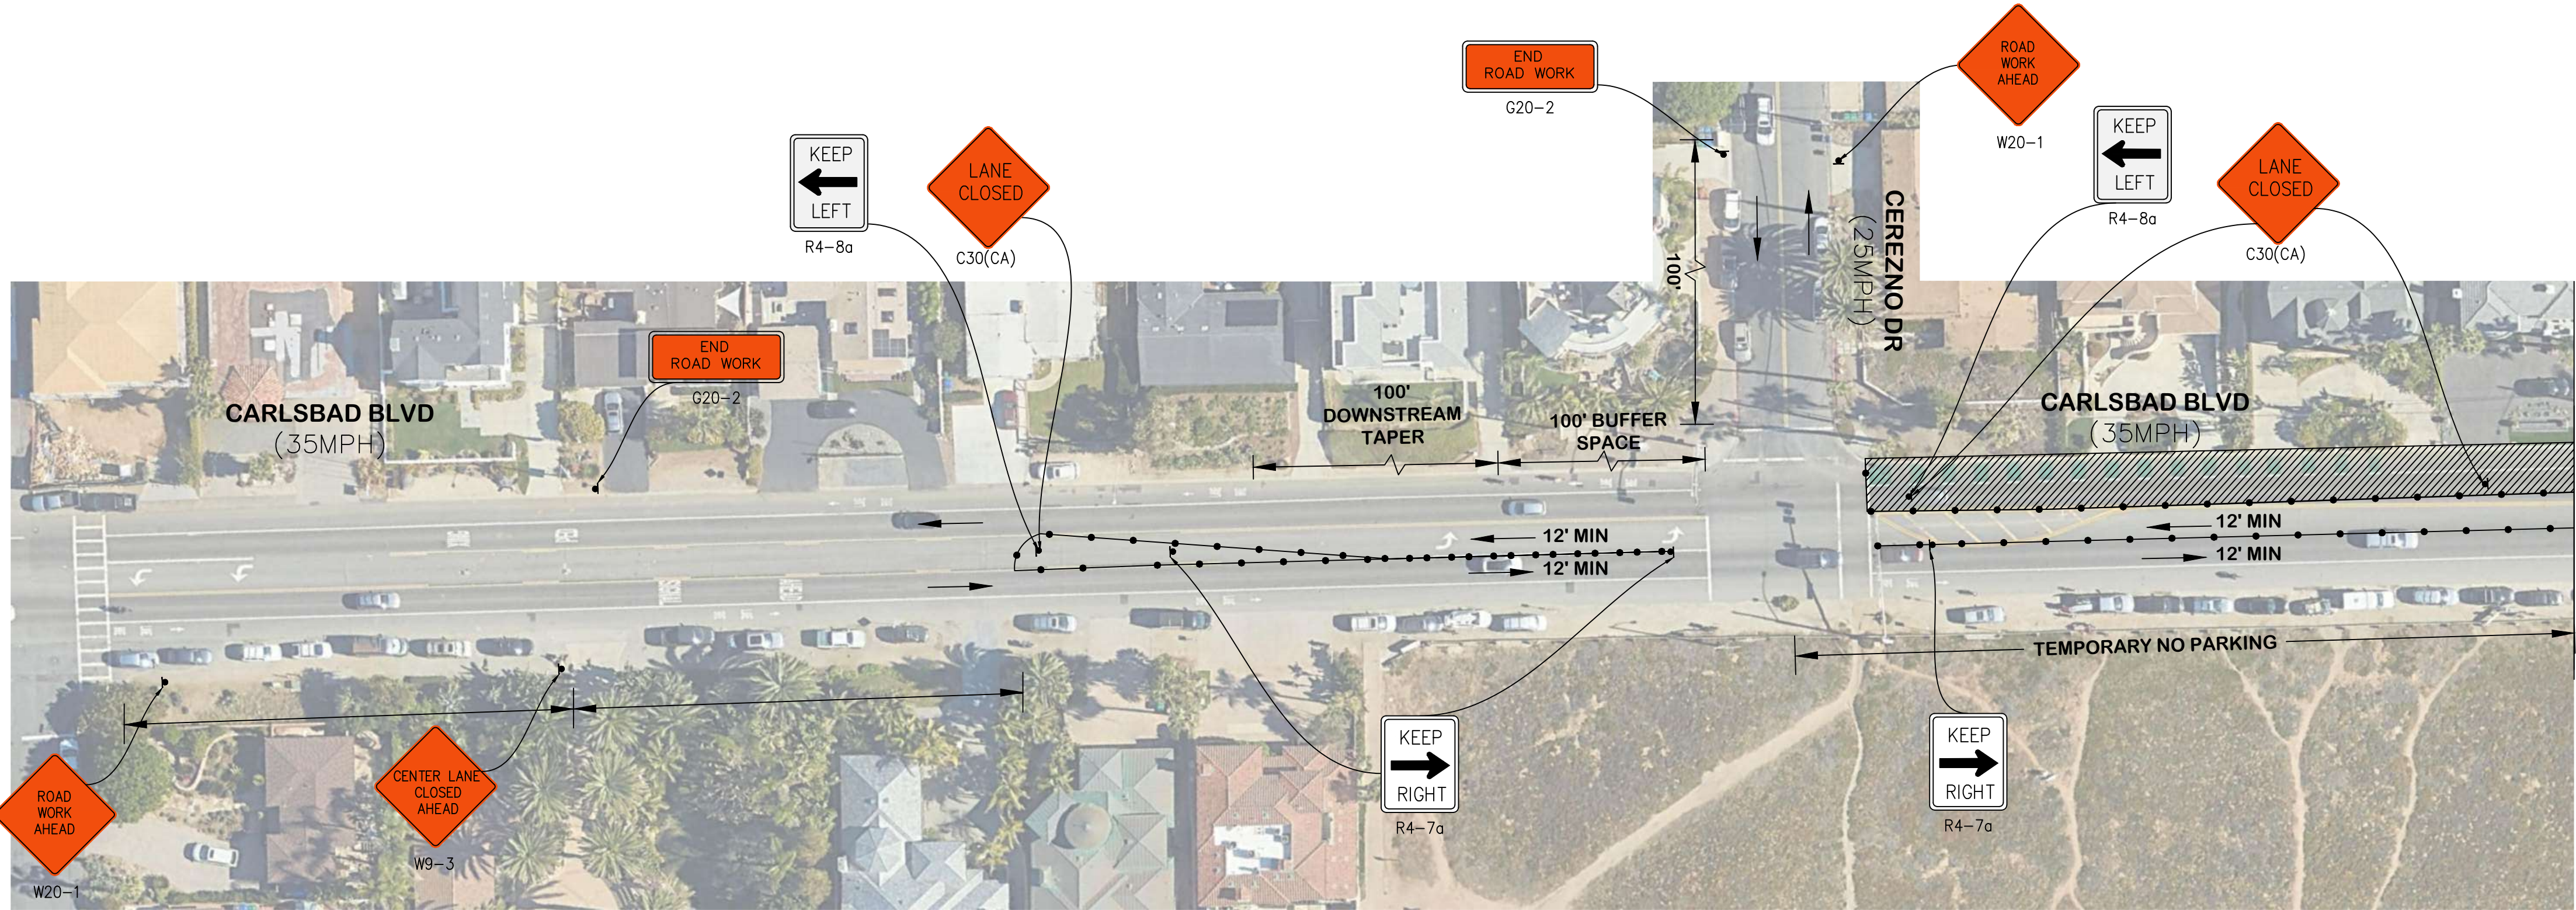

| SPEED LIMIT | DIMENSION "A" ADVANCE WARNING SIGN SPACING | DIMENSION "L" MERGING TAPER LENGTH | DIMENSION "L/2" SHIFTING TAPER LENGTH | DIMENSION "E" BUFFER SPACE (0% SLOPE) | MAXIMUM CHANNELIZER TAPER SPACING | MAXIMUM CHANNELIZER TANGENT SPACING |
|-------------|--------------------------------------------|------------------------------------|---------------------------------------|---------------------------------------|-----------------------------------|-------------------------------------|
| 25 MPH      | 100 FT                                     | 125 FT                             | 65 FT                                 | 155 FT                                | 25 FT                             | 50 FT                               |
| 30 MPH      | 250 FT                                     | 180 FT                             | 90 FT                                 | 200 FT                                | 30 FT                             | 60 FT                               |
| 35 MPH      | 350 FT                                     | 245 FT                             | 125 FT                                | 250 FT                                | 35 FT                             | 70 FT                               |
| 40 MPH      | 350 FT                                     | 320 FT                             | 160 FT                                | 305 FT                                | 40 FT                             | 80 FT                               |
| 45 MPH      | 500 FT                                     | 540 FT                             | 270 FT                                | 360 FT                                | 45 FT                             | 90 FT                               |
| 50 MPH      | 500 FT                                     | 600 FT                             | 300 FT                                | 425 FT                                | 50 FT                             | 100 FT                              |
| 55 MPH      | 500 FT                                     | 600 FT                             | 300 FT                                | 495 FT                                | 50 FT                             | 100 FT                              |
| 60 MPH      | 500 FT                                     | 720 FT                             | 360 FT                                | 570 FT                                | 50 FT                             | 100 FT                              |

**WORK HOURS:**

7:00AM TO 4:30PM

**NOTES:**

- ACCESS TO DRIVEWAYS AND SIDE STREETS MUST BE MAINTAINED AT ALL TIMES.
- CONTACT PROPERTY OWNER(S) 72 HOURS PRIOR TO START OF WORK.
- FLAGGER TO ASSIST PEDESTRIAN CROSSING AS REQUIRED.
- NIGHT WORK/ WEEKEND WORK IS PERMITTED
- WORK IS IN INTERSECTION SO THEREFORE TWO LANES ARE NECESSARY

**PROPOSED C.M.S PANELS**

PCMS SIGNS SHALL BE PLACED ATLEAST 72 HOURS PRIOR TO THE CONSTRUCTION.


|         |                 |
|---------|-----------------|
| FRAME 1 | ROAD WORK AHEAD |
| FRAME 2 | EXPECT DELAY    |
| FRAME 3 |                 |

**CITY OF CARLSBAD APPROVED**

*Miriam Jim* 2-27-25  
FOR TRAFFIC DIVISION DATE

THE CITY TRAFFIC ENGINEER OR HIS REPRESENTATIVE HAS THE AUTHORITY TO INITATE FIELD CHANGES TO INSURE PUBLIC SAFETY.

PHASE-5-1 SCALE 1" = 40'

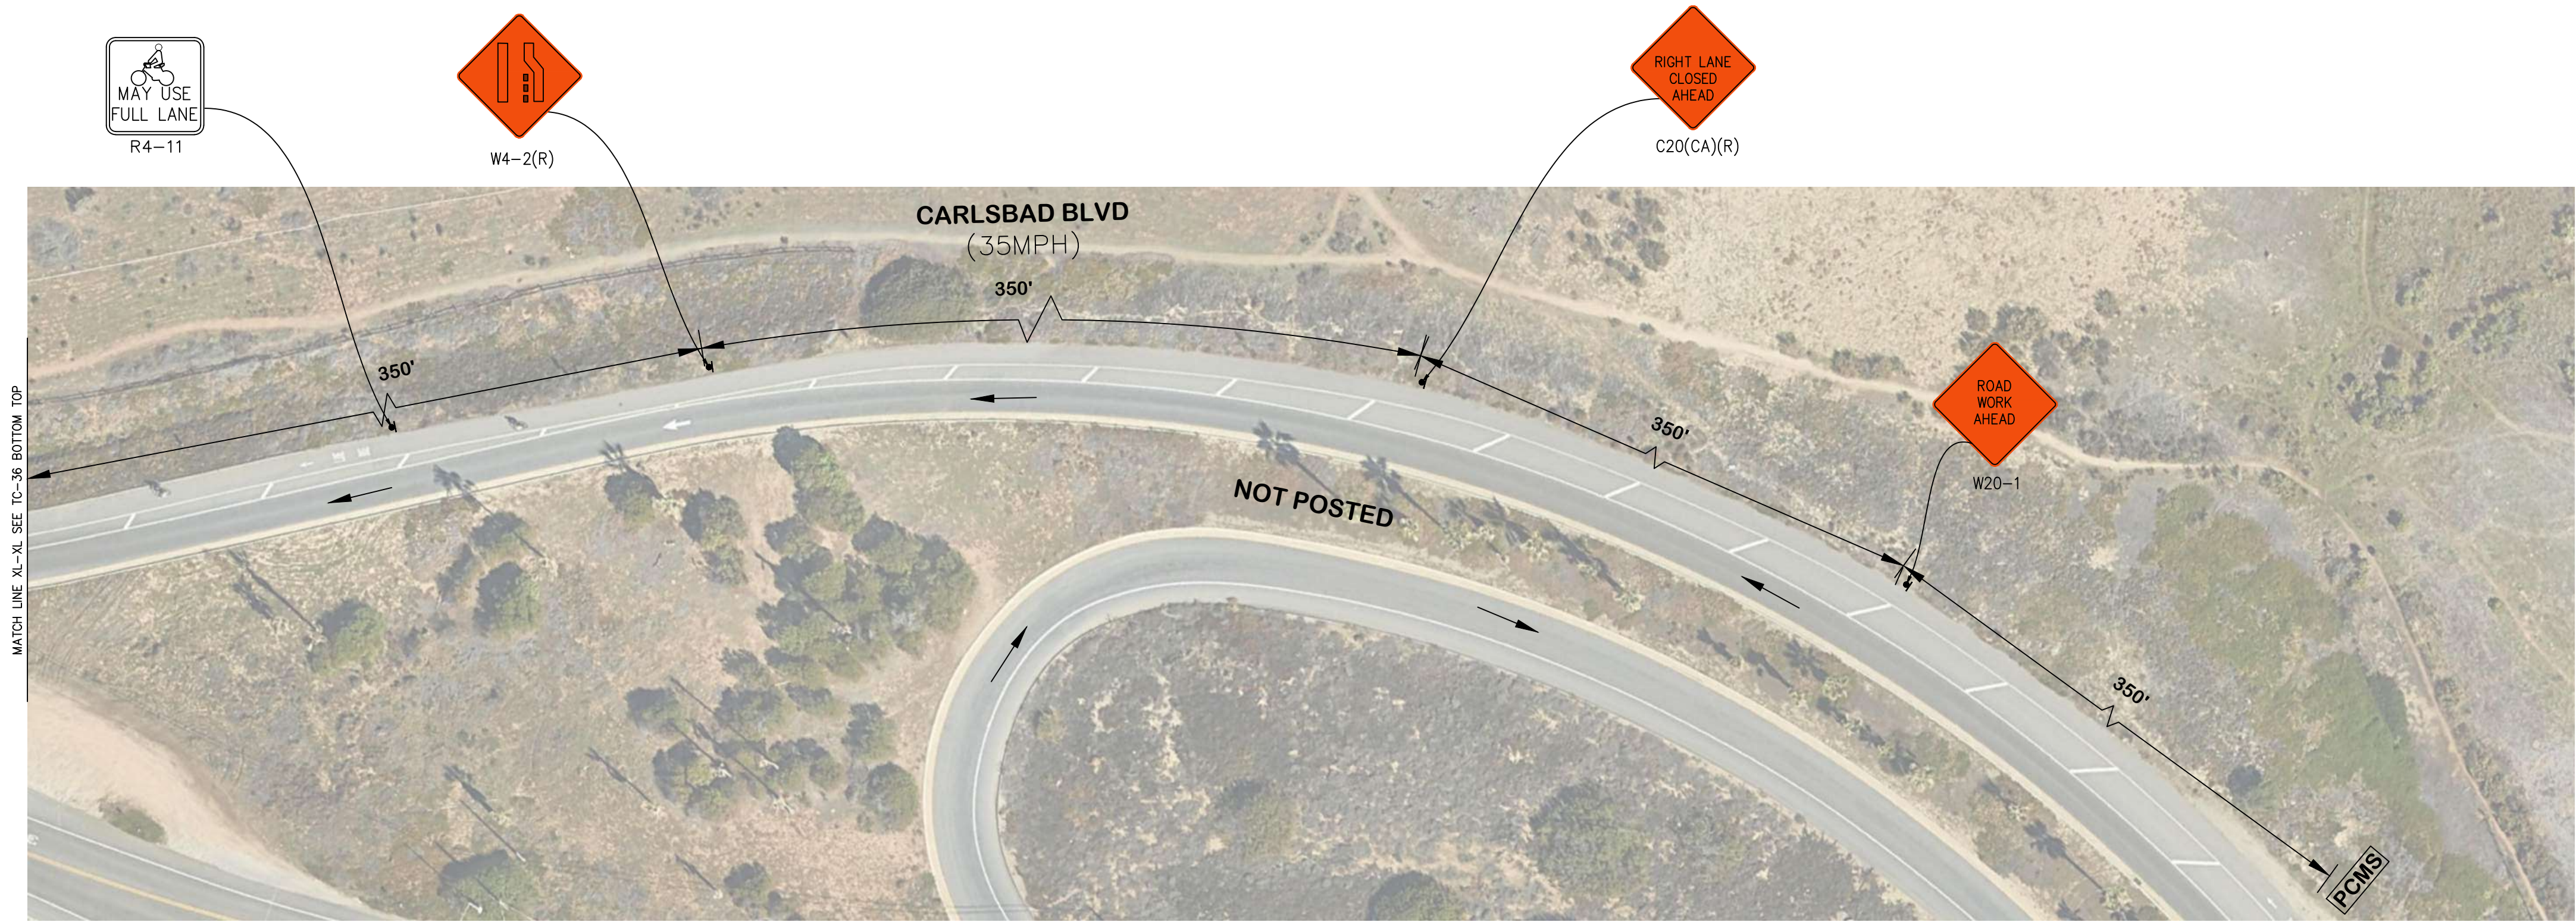

CITY OF CARLSBAD  
APPROVED

*Miriam Jim* 2-27-25  
FOR TRAFFIC DIVISION DATE

THE CITY TRAFFIC ENGINEER OR HIS REPRESENTATIVE HAS THE  
AUTHORITY TO INITIATE FIELD CHANGES TO INSURE PUBLIC  
SAFETY.

| SPEED<br>LIMIT | DIMENTION "A"<br>ADVANCE WARNING<br>SIGN SPACING | DIMENSION "L"<br>MERGING TAPER<br>LENGTH | DIMENSION "L/2"<br>SHIFTING TAPER<br>LENGTH | DIMENSION "E"<br>BUFFER SPACE<br>(0% SLOPE) | MAXIMUM<br>CHANNELIZER<br>TAPER SPACING | MAXIMUM<br>CHANNELIZER<br>TANGENT SPACING |
|----------------|--------------------------------------------------|------------------------------------------|---------------------------------------------|---------------------------------------------|-----------------------------------------|-------------------------------------------|
| 25 MPH         | 100 FT                                           | 125 FT                                   | 65 FT                                       | 155 FT                                      | 25 FT                                   | 50 FT                                     |
| 30 MPH         | 250 FT                                           | 180 FT                                   | 90 FT                                       | 200 FT                                      | 30 FT                                   | 60 FT                                     |
| 35 MPH         | 350 FT                                           | 245 FT                                   | 125 FT                                      | 250 FT                                      | 35 FT                                   | 70 FT                                     |
| 40 MPH         | 350 FT                                           | 320 FT                                   | 160 FT                                      | 305 FT                                      | 40 FT                                   | 80 FT                                     |
| 45 MPH         | 500 FT                                           | 540 FT                                   | 270 FT                                      | 360 FT                                      | 45 FT                                   | 90 FT                                     |
| 50 MPH         | 500 FT                                           | 600 FT                                   | 300 FT                                      | 425 FT                                      | 50 FT                                   | 100 FT                                    |
| 55 MPH         | 500 FT                                           | 600 FT                                   | 300 FT                                      | 495 FT                                      | 50 FT                                   | 100 FT                                    |
| 60 MPH         | 500 FT                                           | 720 FT                                   | 360 FT                                      | 570 FT                                      | 50 FT                                   | 100 FT                                    |

WORK HOURS:

7:00AM TO 4:30PM

NOTES:

1. ACCESS TO DRIVEWAYS AND SIDE STREETS MUST BE MAINTAINED AT ALL TIMES.

2. CONTACT PROPERTY OWNER(S) 72 HOURS PRIOR TO START OF WORK.

3. FLAGGER TO ASSIST PEDESTRIAN CROSSING AS REQUIRED.

4. NIGHT WORK/ WEEKEND WORK IS PERMITTED

5. WORK IS IN INTERSECTION SO THEREFORE TWO LANES ARE NECESSARY


PROPOSED C.M.S PANELS

PCMS SIGNS SHALL BE PLACED ATLEAST 72 HOURS PRIOR TO THE CONSTRUCTION.



FRAME 1 ROAD WORK AHEAD

FRAME 2 EXPECT DELAY

FRAME 3

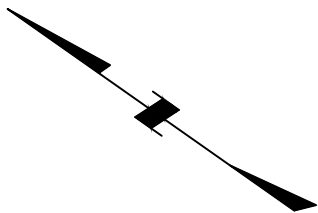

PHASE-5-1 SCALE 1" = 40'

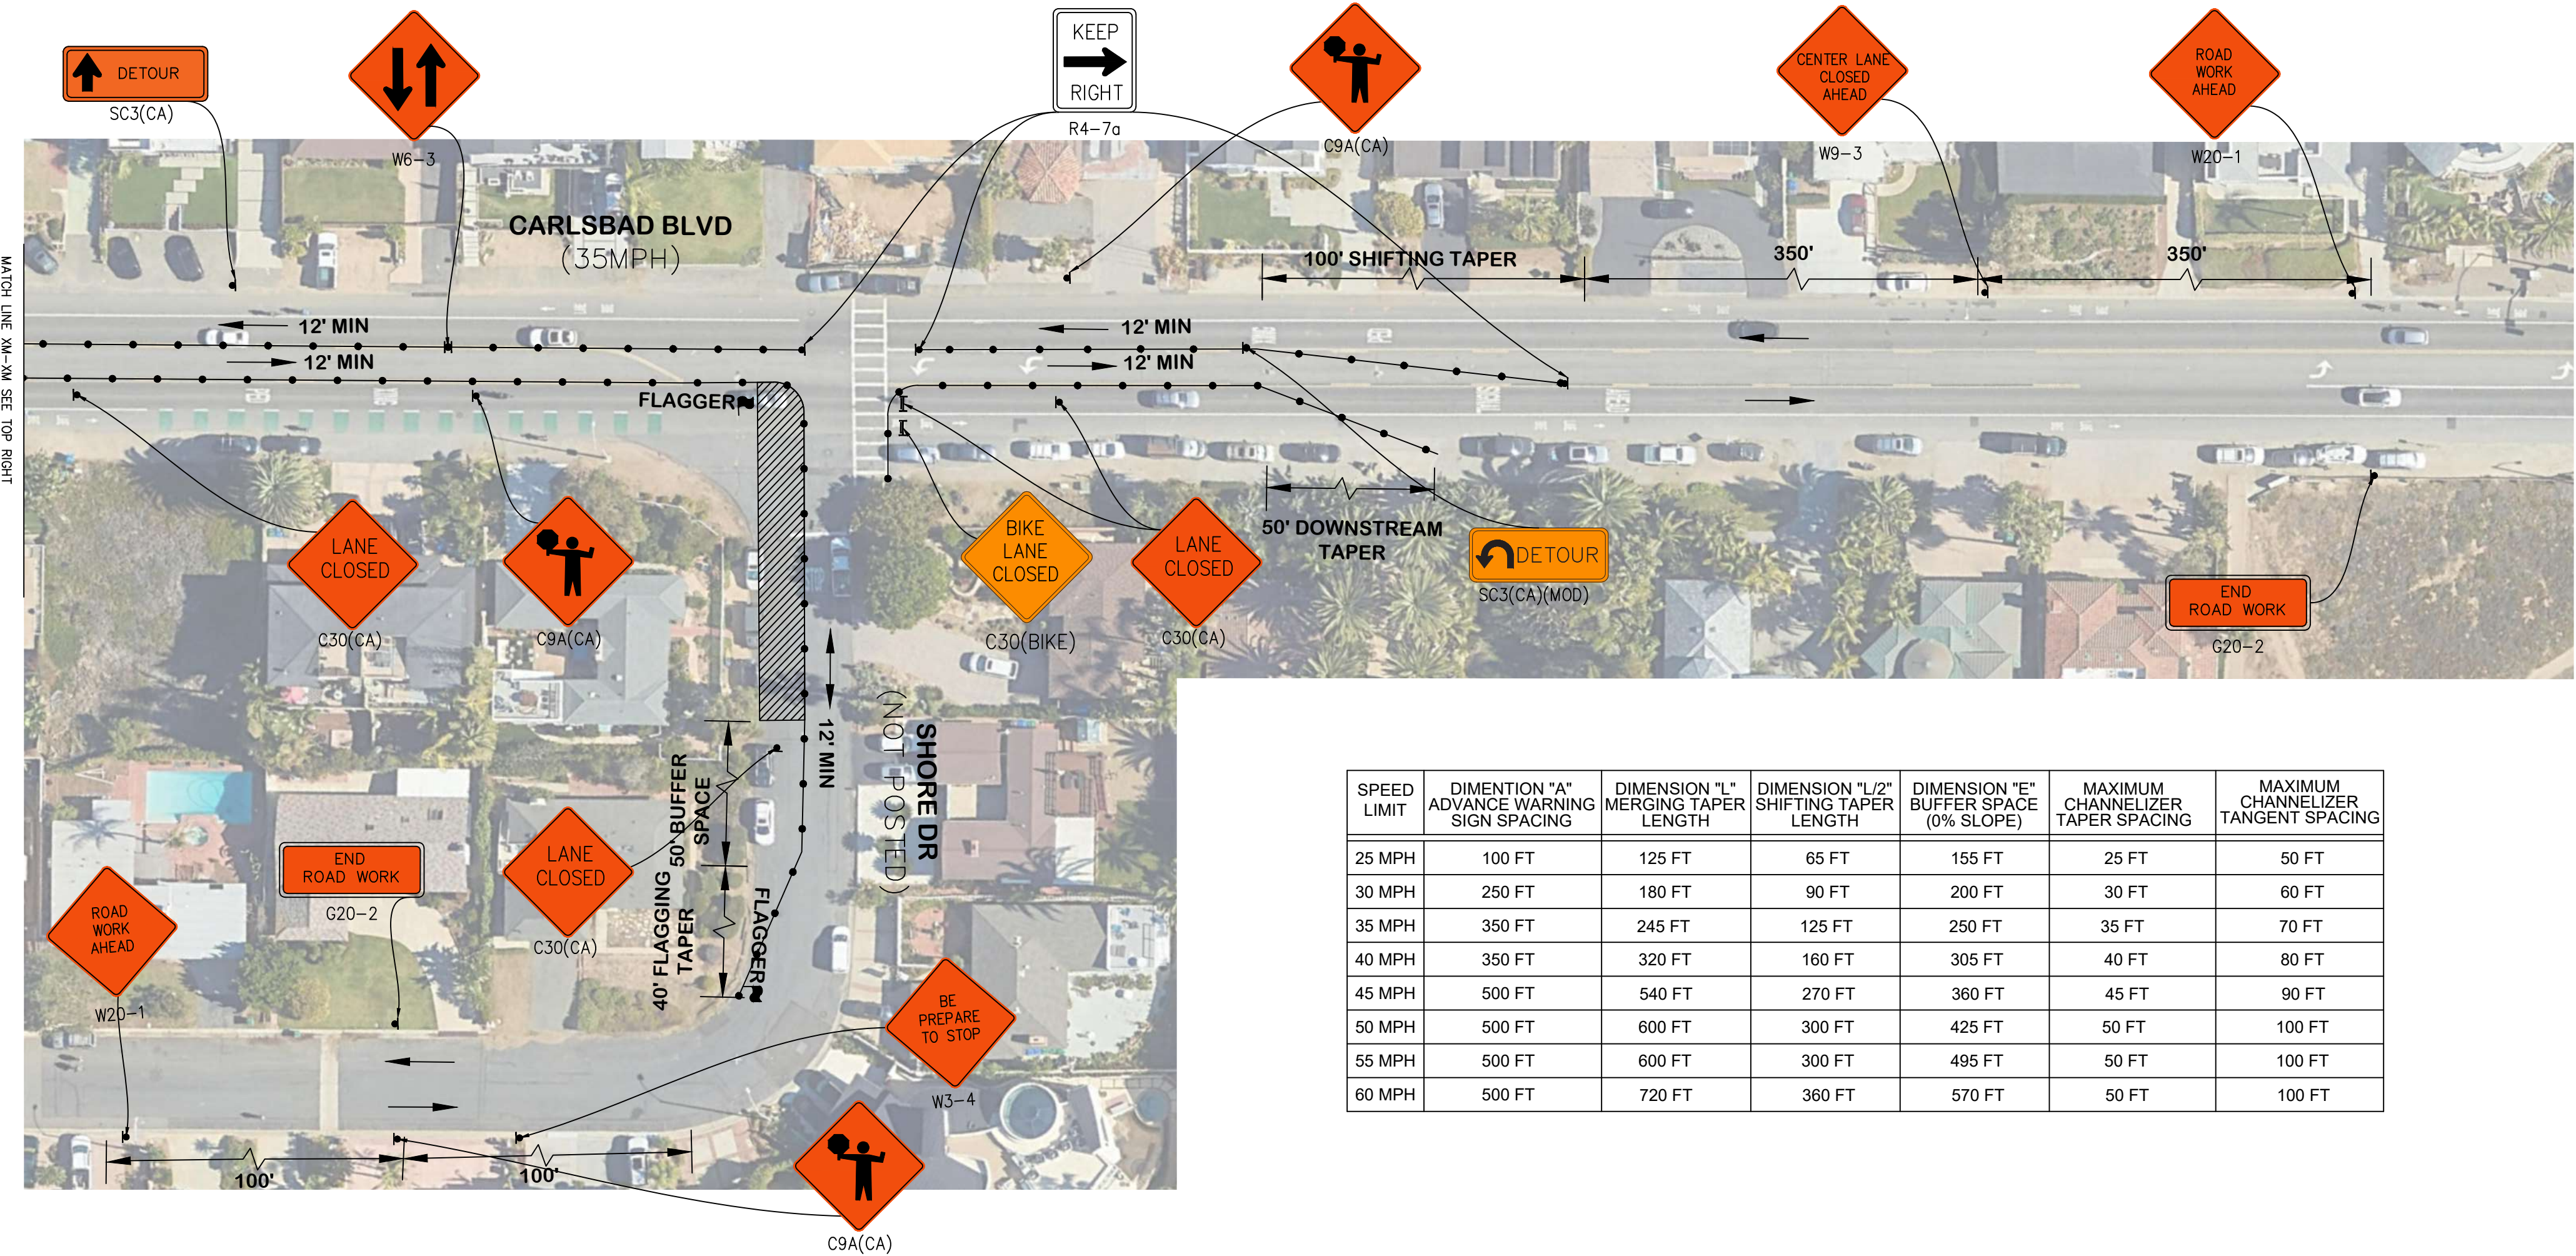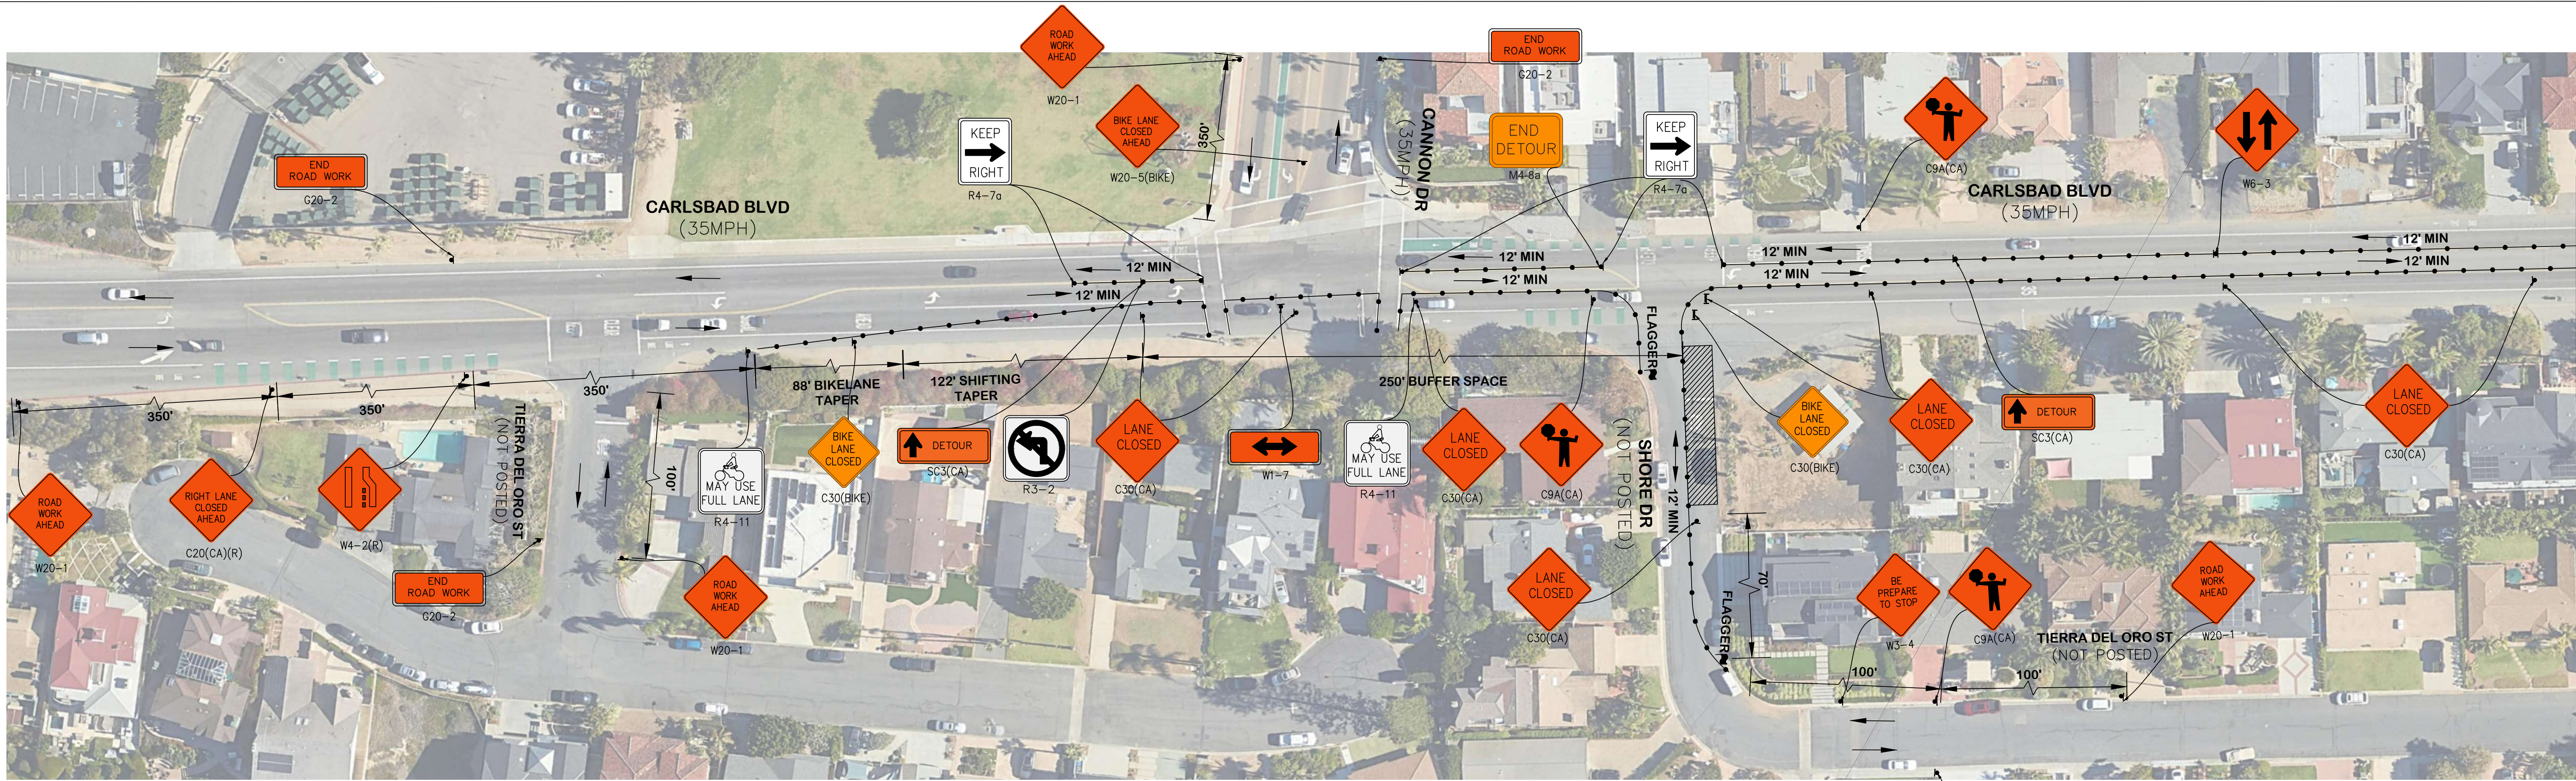

| SPEED LIMIT | DIMENTION "A" ADVANCE WARNING SIGN SPACING | DIMENSION "L" MERGING TAPER LENGTH | DIMENSION "L2" SHIFTING TAPER LENGTH | DIMENSION "E" BUFFER SPACE (0% SLOPE) | MAXIMUM CHANNELIZER TAPER SPACING | MAXIMUM CHANNELIZER TANGENT SPACING |
|-------------|--------------------------------------------|------------------------------------|--------------------------------------|---------------------------------------|-----------------------------------|-------------------------------------|
| 25 MPH      | 100 FT                                     | 125 FT                             | 65 FT                                | 155 FT                                | 25 FT                             | 50 FT                               |
| 30 MPH      | 250 FT                                     | 180 FT                             | 90 FT                                | 200 FT                                | 30 FT                             | 60 FT                               |
| 35 MPH      | 350 FT                                     | 245 FT                             | 125 FT                               | 250 FT                                | 35 FT                             | 70 FT                               |
| 40 MPH      | 350 FT                                     | 320 FT                             | 160 FT                               | 305 FT                                | 40 FT                             | 80 FT                               |
| 45 MPH      | 500 FT                                     | 540 FT                             | 270 FT                               | 360 FT                                | 45 FT                             | 90 FT                               |
| 50 MPH      | 500 FT                                     | 600 FT                             | 300 FT                               | 425 FT                                | 50 FT                             | 100 FT                              |
| 55 MPH      | 500 FT                                     | 600 FT                             | 300 FT                               | 495 FT                                | 50 FT                             | 100 FT                              |
| 60 MPH      | 500 FT                                     | 720 FT                             | 360 FT                               | 570 FT                                | 50 FT                             | 100 FT                              |

SIGNS TAKE OFF

| S. No. | Sign       | Unit | Qty |
|--------|------------|------|-----|
| 1      | G20-2      | EA   | 6   |
| 2      | W20-1      | EA   | 6   |
| 3      | C30(CA)    | EA   | 12  |
| 4      | C20(CA)(R) | EA   | 1   |
| 5      | W4-2(R)    | EA   | 1   |
| 6      | C30BIKE    | EA   | 3   |
| 7      | W1-7       | EA   | 1   |
| 8      | R4-7a      | EA   | 8   |
| 9      | R4-11      | EA   | 2   |
| 10     | C9A(CA)    | EA   | 6   |
| 11     | W3-4       | EA   | 2   |
| 12     | W9-3       | EA   | 1   |
| 13     | R3-2       | EA   | 1   |
| 14     | SC3(CA)    | EA   | 3   |
| 15     | SC3(CA)MOD | EA   | 1   |
| 16     | M4-8a      | EA   | 1   |

**WORK HOURS:**  
7:00AM TO 4:30PM

**NOTES:**  
1. ACCESS TO DRIVEWAYS AND SIDE STREETS MUST BE MAINTAINED AT ALL TIMES.  
2. CONTACT PROPERTY OWNER(S) 72 HOURS PRIOR TO START OF WORK.  
3. FLAGGER TO ASSIST PEDESTRIAN CROSSING AS REQUIRED.  
4. NIGHT WORK/ WEEKEND WORK IS PERMITTED  
5. WORK IS IN INTERSECTION SO THEREFORE TWO LANES ARE NECESSARY

PHASE-8A  
SCALE 1" = 40'











CITY OF CARLSBAD  
APPROVED

*Miriam Jim* 2-27-25  
FOR TRAFFIC DIVISION DATE

THE CITY TRAFFIC ENGINEER OR HIS REPRESENTATIVE HAS THE  
AUTHORITY TO INITIATE FIELD CHANGES TO INSURE PUBLIC  
SAFETY.


| SPEED<br>LIMIT | DIMENTION "A"<br>ADVANCE WARNING<br>SIGN SPACING | DIMENSION "L"<br>MERGING TAPER<br>LENGTH | DIMENSION "L/2"<br>SHIFTING TAPER<br>LENGTH | DIMENSION "E"<br>BUFFER SPACE<br>(0% SLOPE) | MAXIMUM<br>CHANNELIZER<br>TAPER SPACING | MAXIMUM<br>CHANNELIZER<br>TANGENT SPACING |
|----------------|--------------------------------------------------|------------------------------------------|---------------------------------------------|---------------------------------------------|-----------------------------------------|-------------------------------------------|
| 25 MPH         | 100 FT                                           | 125 FT                                   | 65 FT                                       | 155 FT                                      | 25 FT                                   | 50 FT                                     |
| 30 MPH         | 250 FT                                           | 180 FT                                   | 90 FT                                       | 200 FT                                      | 30 FT                                   | 60 FT                                     |
| 35 MPH         | 350 FT                                           | 245 FT                                   | 125 FT                                      | 250 FT                                      | 35 FT                                   | 70 FT                                     |
| 40 MPH         | 350 FT                                           | 320 FT                                   | 160 FT                                      | 305 FT                                      | 40 FT                                   | 80 FT                                     |
| 45 MPH         | 500 FT                                           | 540 FT                                   | 270 FT                                      | 360 FT                                      | 45 FT                                   | 90 FT                                     |
| 50 MPH         | 500 FT                                           | 600 FT                                   | 300 FT                                      | 425 FT                                      | 50 FT                                   | 100 FT                                    |
| 55 MPH         | 500 FT                                           | 600 FT                                   | 300 FT                                      | 495 FT                                      | 50 FT                                   | 100 FT                                    |
| 60 MPH         | 500 FT                                           | 720 FT                                   | 360 FT                                      | 570 FT                                      | 50 FT                                   | 100 FT                                    |

WORK HOURS:

7:00AM TO 4:30PM

NOTES:

- ACCESS TO DRIVEWAYS AND SIDE STREETS MUST BE MAINTAINED AT ALL TIMES.
- CONTACT PROPERTY OWNER(S) 72 HOURS PRIOR TO START OF WORK.
- FLAGGER TO ASSIST PEDESTRIAN CROSSING AS REQUIRED.
- NIGHT WORK/ WEEKEND WORK IS PERMITTED
- WORK IS IN INTERSECTION SO THEREFORE TWO LANES ARE NECESSARY

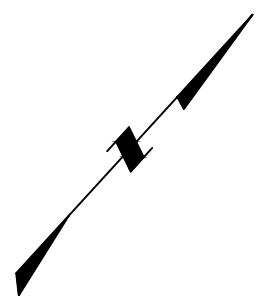

PHASE-9A SCALE 1" = 40'



Under  
Ground  
Service Alert  
of Southern California  
Call: TOLL FREE  
1-800  
227-2600  
TWO WORKING DAYS BEFORE YOU DIG

Traffic Control Plans Prepared By:



WWW.MZBINC.COM  
CELL: 949-254-4792  
EMAIL: INFO@MZBINC.COM



DESIGN BY: RAWA ASHIQ

REVIEW BY: HUMAYUN AZIZ

APPROVED BY:

*Humayun Aziz*  
HUMAYUN AZIZ, P.E.

CONTRACTOR INFORMATION:

CHRIS TIMOTHY  
sema@sema.inc

SEMA CONSTRUCTION INC.



7353 S. Eagle Street, Centennial, CO 80112

CARLSBAD MUNICIPAL WATER DISTRICT  
SAN DIEGO COUNTY



1635 Faraday Ave, Carlsbad, CA 92008  
PH: 442-339-2420

APPROVED BY:

ENGINEER

DATE

TRAFFIC CONTROL PLAN


CARLSBAD BLVD WATER AND SEWER  
IMPROVEMENTS AT TERRAMAR

CARLSBAD BLVD & CANON DR

HORIZ. SCALE: 1"= 40' VERT. SCALE:

TC - 42

SHEET 11 OF 15

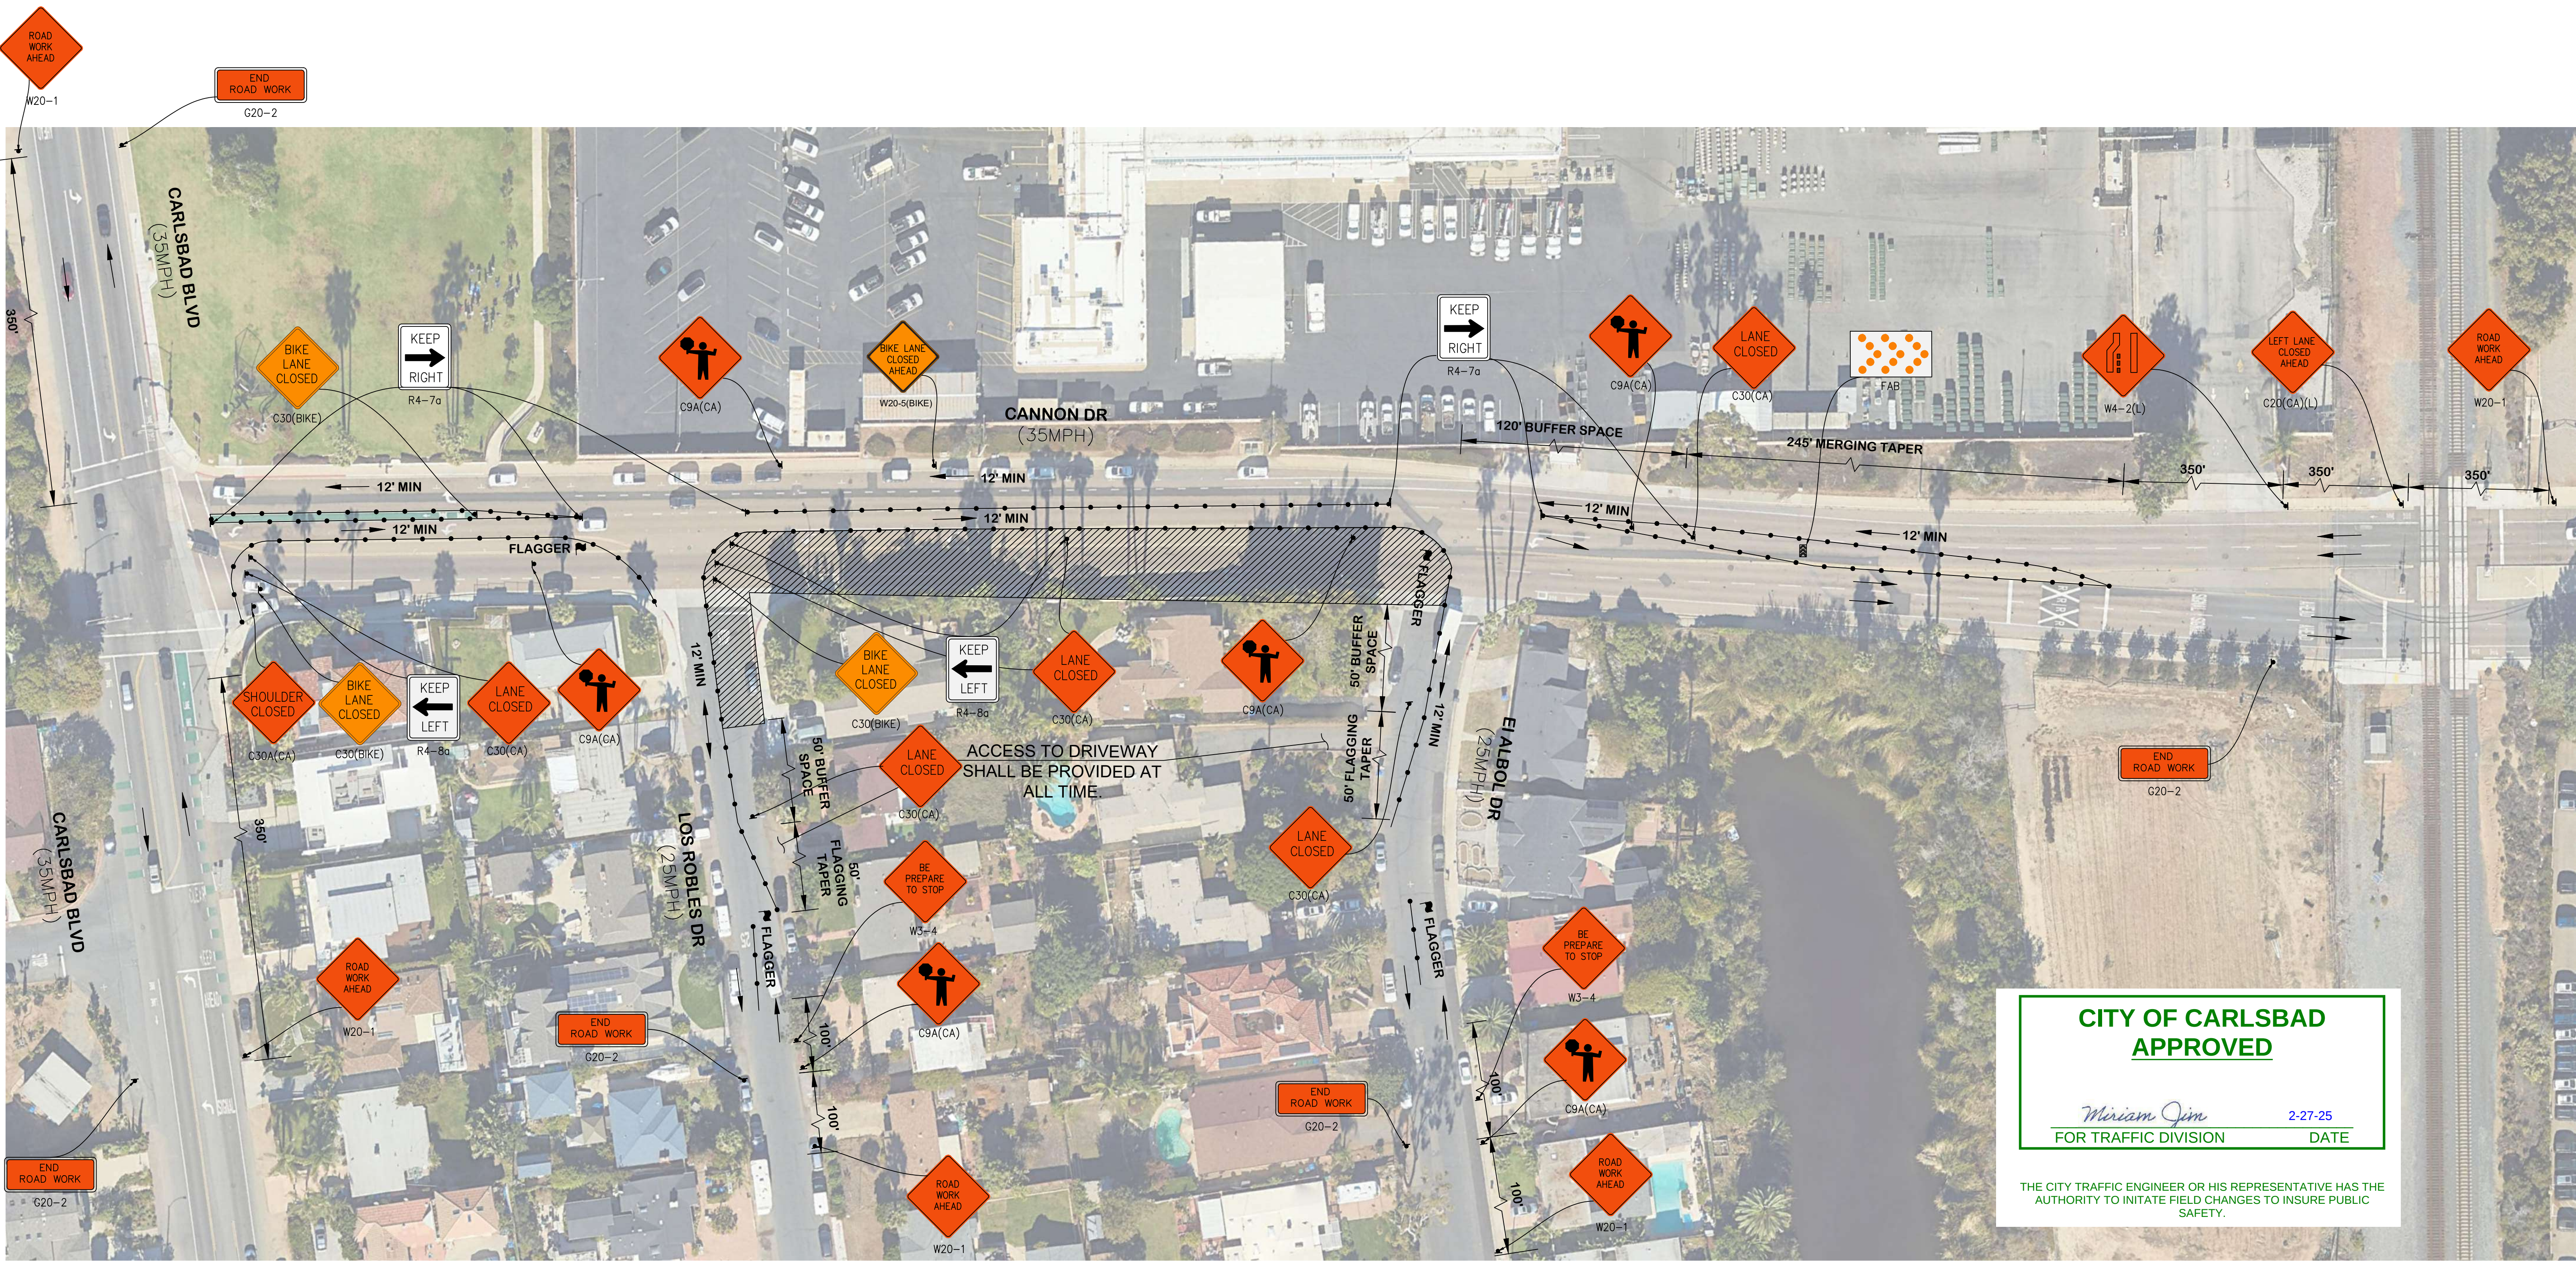

| SPEED LIMIT | DIMENTION "A" ADVANCE WARNING SIGN SPACING | DIMENSION "L" MERGING TAPER LENGTH | DIMENSION "L/2" SHIFTING TAPER LENGTH | DIMENSION "E" BUFFER SPACE (0% SLOPE) | MAXIMUM CHANNELIZER TAPER SPACING | MAXIMUM CHANNELIZER TANGENT SPACING |
|-------------|--------------------------------------------|------------------------------------|---------------------------------------|---------------------------------------|-----------------------------------|-------------------------------------|
| 25 MPH      | 100 FT                                     | 125 FT                             | 65 FT                                 | 155 FT                                | 25 FT                             | 50 FT                               |
| 30 MPH      | 250 FT                                     | 180 FT                             | 90 FT                                 | 200 FT                                | 30 FT                             | 60 FT                               |
| 35 MPH      | 350 FT                                     | 245 FT                             | 125 FT                                | 250 FT                                | 35 FT                             | 70 FT                               |
| 40 MPH      | 350 FT                                     | 320 FT                             | 160 FT                                | 305 FT                                | 40 FT                             | 80 FT                               |
| 45 MPH      | 500 FT                                     | 540 FT                             | 270 FT                                | 360 FT                                | 45 FT                             | 90 FT                               |
| 50 MPH      | 500 FT                                     | 600 FT                             | 300 FT                                | 425 FT                                | 50 FT                             | 100 FT                              |
| 55 MPH      | 500 FT                                     | 600 FT                             | 300 FT                                | 495 FT                                | 50 FT                             | 100 FT                              |
| 60 MPH      | 500 FT                                     | 720 FT                             | 360 FT                                | 570 FT                                | 50 FT                             | 100 FT                              |

WORK HOURS:

7:00AM TO 4:30PM

NOTES:

- ACCESS TO DRIVEWAYS AND SIDE STREETS MUST BE MAINTAINED AT ALL TIMES.
- CONTACT PROPERTY OWNER(S) 72 HOURS PRIOR TO START OF WORK.
- FLAGGER TO ASSIST PEDESTRIAN CROSSING AS REQUIRED.
- NIGHT WORK/ WEEKEND WORK IS PERMITTED
- WORK IS IN INTERSECTION SO THEREFORE TWO LANES ARE NECESSARY

SIGNS TAKE OFF

| S. No. | Sign        | Unit | Qty |
|--------|-------------|------|-----|
| 1      | G20-2       | EA   | 5   |
| 2      | W20-1       | EA   | 5   |
| 3      | C30(CA)     | EA   | 7   |
| 4      | C20(CA)(L)  | EA   | 1   |
| 5      | W4-2(L)     | EA   | 1   |
| 6      | R4-8a       | EA   | 3   |
| 7      | R4-7a       | EA   | 6   |
| 7      | C30(BIKE)   | EA   | 3   |
| 9      | W20-5(BIKE) | EA   | 1   |
| 10     | FAB         | EA   | 1   |

| S. No. | Sign     | Unit | Qty |
|--------|----------|------|-----|
| 11     | C30A(CA) | EA   | 1   |
| 12     | C9A(CA)  | EA   | 6   |
| 13     | W3-4     | EA   | 2   |

PHASE-9B SCALE 1" = 40'



Under Ground Service Alert of Southern California  
Call: TOLL FREE  
1-800  
227-2600  
TWO WORKING DAYS BEFORE YOU DIG

Traffic Control Plans Prepared By:  
**MZB ENGINEERING**  
WWW.MZBINC.COM  
CELL: 949-254-4792  
EMAIL: INFO@MZBINC.COM



DESIGN BY: RAWA ASHIQ  
REVIEW BY: HUMAYUN AZIZ  
APPROVED BY: HUMAYUN AZIZ, P.E.

CONTRACTOR INFORMATION:  
CHRIS TIMOTHY  
sema@sema.inc

**SEMA CONSTRUCTION INC.**  
  
7353 S. Eagle Street, Centennial, CO 80112



| MARK | REVISIONS | APPR. | DATE |
|------|-----------|-------|------|
|      |           |       |      |
|      |           |       |      |
|      |           |       |      |
|      |           |       |      |

**CARLSBAD MUNICIPAL WATER DISTRICT**  
SAN DIEGO COUNTY  
  
1635 Faraday Ave, Carlsbad, CA 92008  
PH: 442-339-2420  
APPROVED BY: ENGINEER  
DATE

**TRAFFIC CONTROL PLAN**  
CARLSBAD BLVD WATER AND SEWER IMPROVEMENTS AT TERRAMAR  
CARLSBAD BLVD & CANON DR  
HORIZ. SCALE: 1"= 40' VERT. SCALE:

TC - 43  
SHEET 12 OF 15



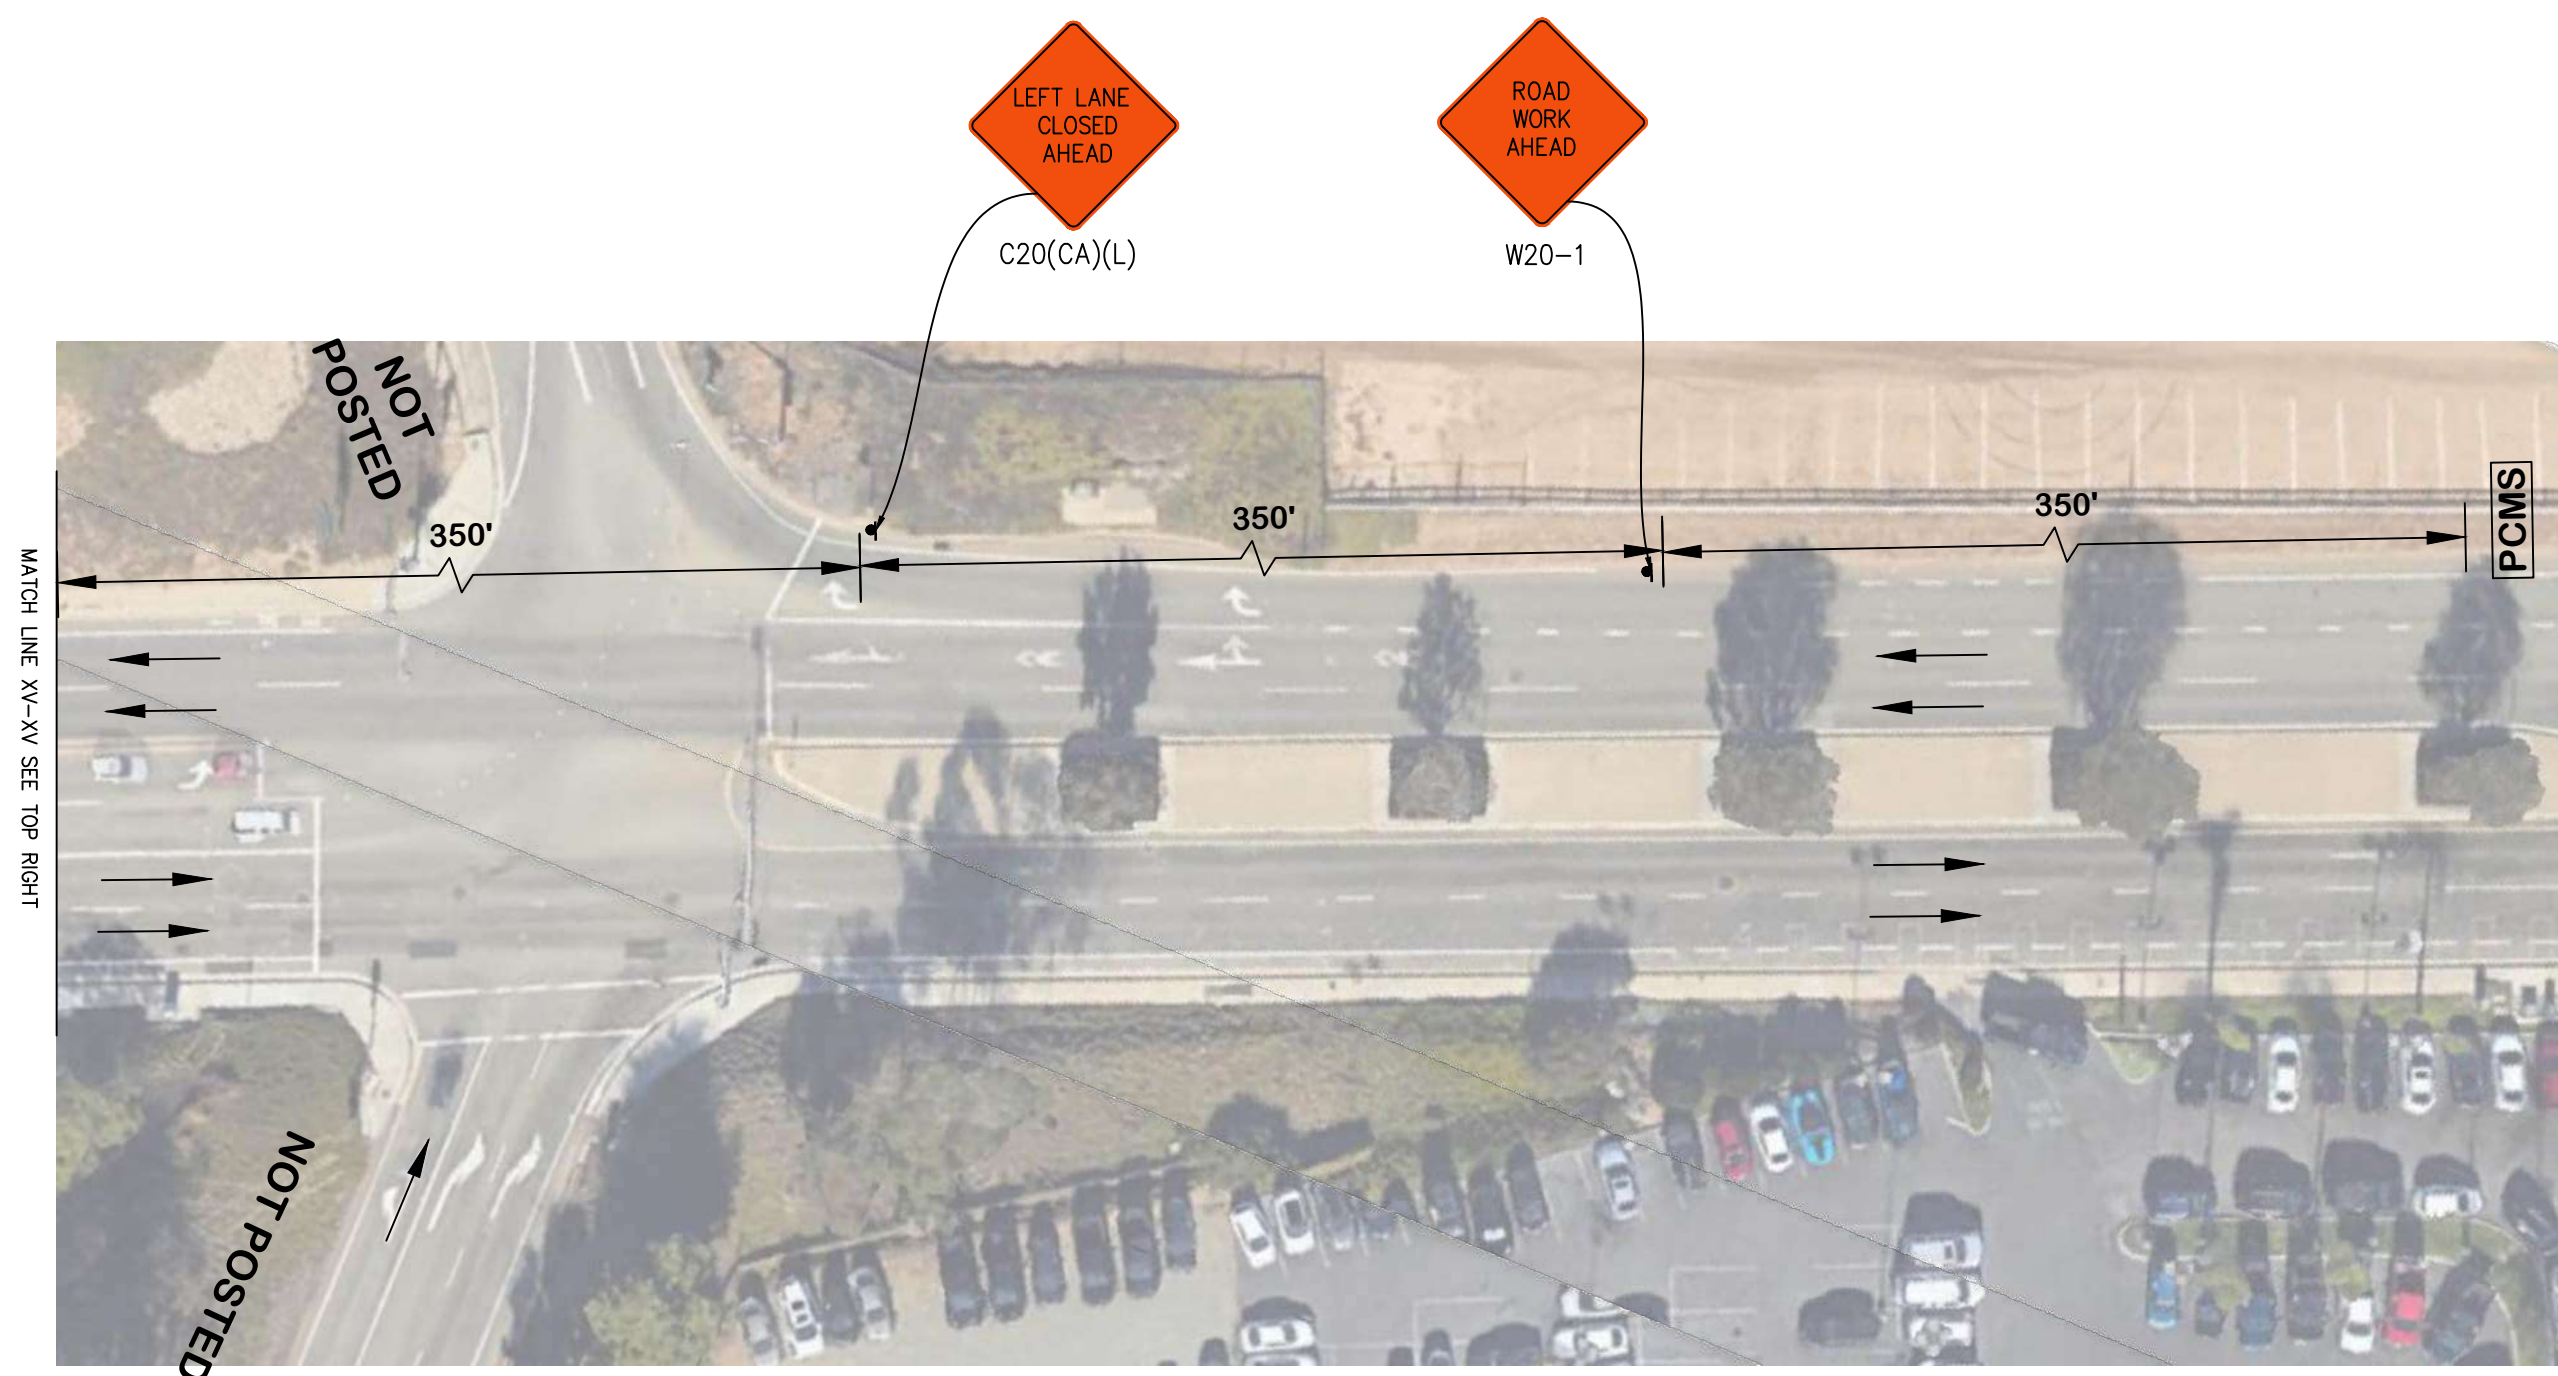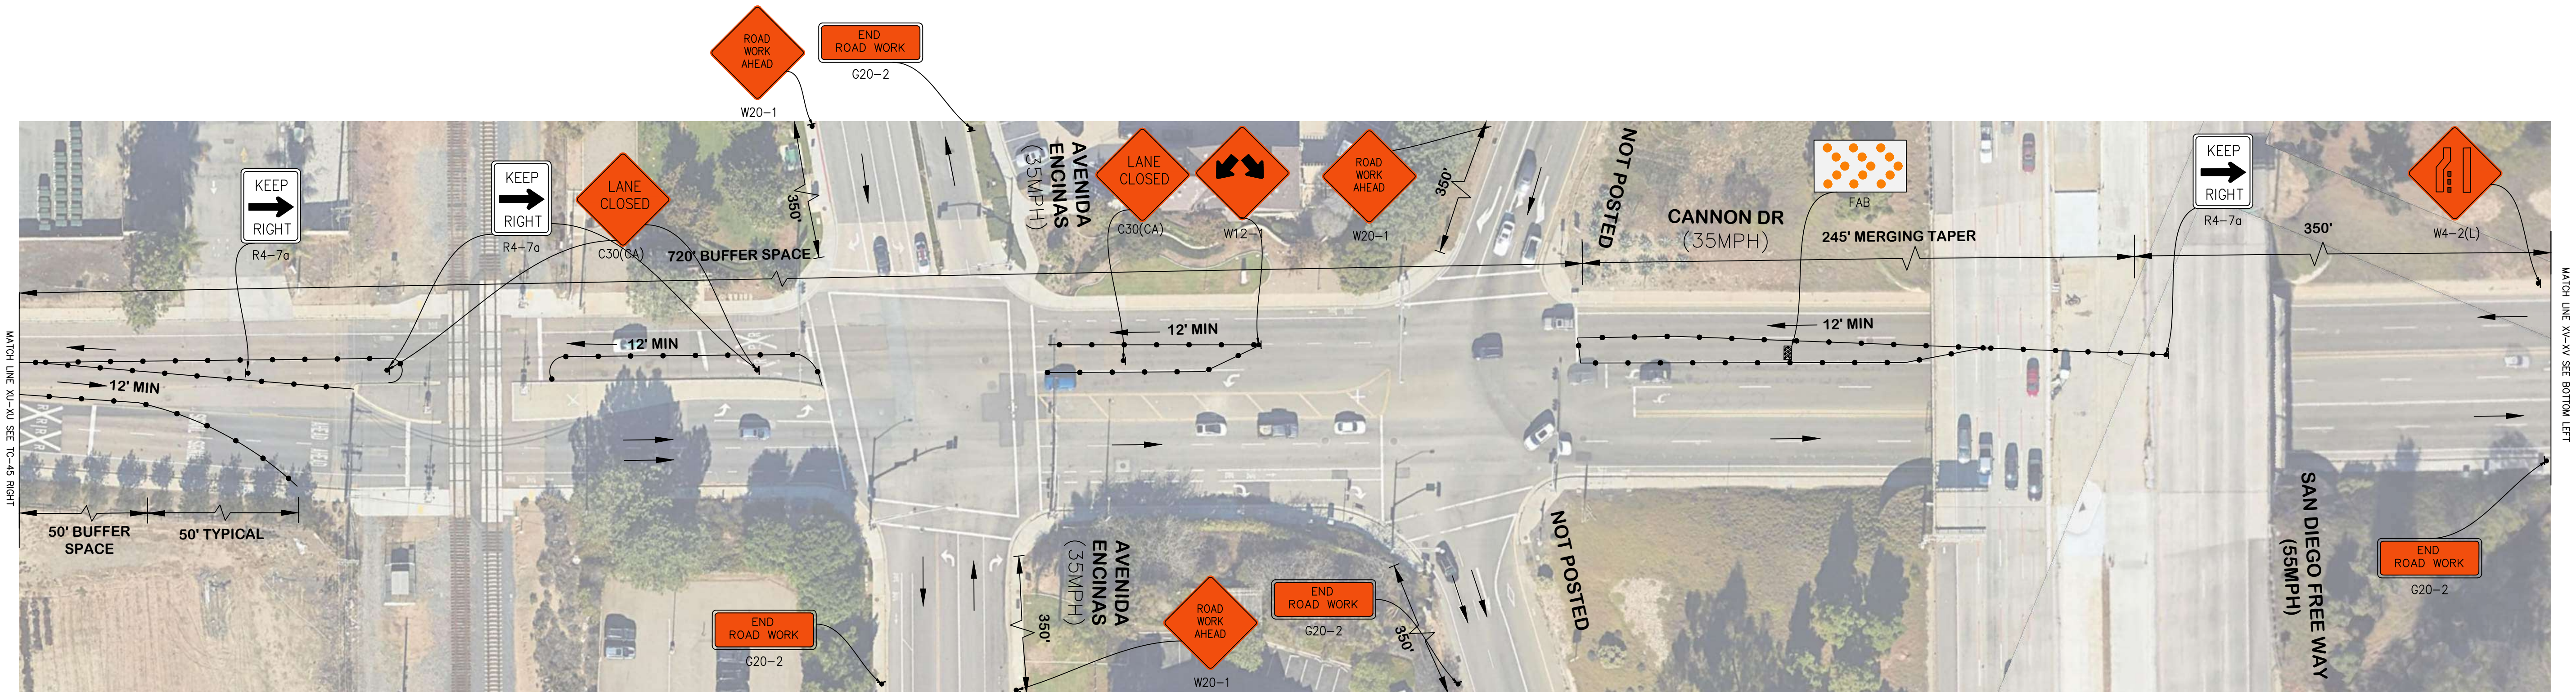

**WORK HOURS:**  
**7:00AM TO 4:30PM**

**NOTES:**

1. ACCESS TO DRIVEWAYS AND SIDE STREETS MUST BE MAINTAINED AT ALL TIMES.
2. CONTACT PROPERTY OWNER(S) 72 HOURS PRIOR TO START OF WORK.
3. FLAGGER TO ASSIST PEDESTRIAN CROSSING AS REQUIRED.
4. NIGHT WORK/ WEEKEND WORK IS PERMITTED
5. WORK IS IN INTERSECTION SO THEREFORE TWO LANES ARE NECESSARY

| SPEED LIMIT | DIMENTION "A" ADVANCE WARNING SIGN SPACING | DIMENSION "L" MERGING TAPER LENGTH | DIMENSION "L2" SHIFTING TAPER LENGTH | DIMENSION "E" BUFFER SPACE (0% SLOPE) | MAXIMUM CHANNELIZER TAPER SPACING | MAXIMUM CHANNELIZER TANGENT SPACING |
|-------------|--------------------------------------------|------------------------------------|--------------------------------------|---------------------------------------|-----------------------------------|-------------------------------------|
| 25 MPH      | 100 FT                                     | 125 FT                             | 65 FT                                | 155 FT                                | 25 FT                             | 50 FT                               |
| 30 MPH      | 250 FT                                     | 180 FT                             | 90 FT                                | 200 FT                                | 30 FT                             | 60 FT                               |
| 35 MPH      | 350 FT                                     | 245 FT                             | 125 FT                               | 250 FT                                | 35 FT                             | 70 FT                               |
| 40 MPH      | 350 FT                                     | 320 FT                             | 160 FT                               | 305 FT                                | 40 FT                             | 80 FT                               |
| 45 MPH      | 500 FT                                     | 540 FT                             | 270 FT                               | 360 FT                                | 45 FT                             | 90 FT                               |
| 50 MPH      | 500 FT                                     | 600 FT                             | 300 FT                               | 425 FT                                | 50 FT                             | 100 FT                              |
| 55 MPH      | 500 FT                                     | 600 FT                             | 300 FT                               | 495 FT                                | 50 FT                             | 100 FT                              |
| 60 MPH      | 500 FT                                     | 720 FT                             | 360 FT                               | 570 FT                                | 50 FT                             | 100 FT                              |

**PROPOSED C.M.S PANELS**  
PCMS SIGNS SHALL BE PLACED ATLEAST 72 HOURS PRIOR TO THE CONSTRUCTION.


|         |                 |
|---------|-----------------|
| FRAME 1 | ROAD WORK AHEAD |
| FRAME 2 | EXPECT DELAY    |
| FRAME 3 |                 |

**CITY OF CARLSBAD APPROVED**

*Miriam Jim* 2-27-25  
FOR TRAFFIC DIVISION DATE

THE CITY TRAFFIC ENGINEER OR HIS REPRESENTATIVE HAS THE AUTHORITY TO INITATE FIELD CHANGES TO INSURE PUBLIC SAFETY.


PHASE-9C SCALE 1" = 40'

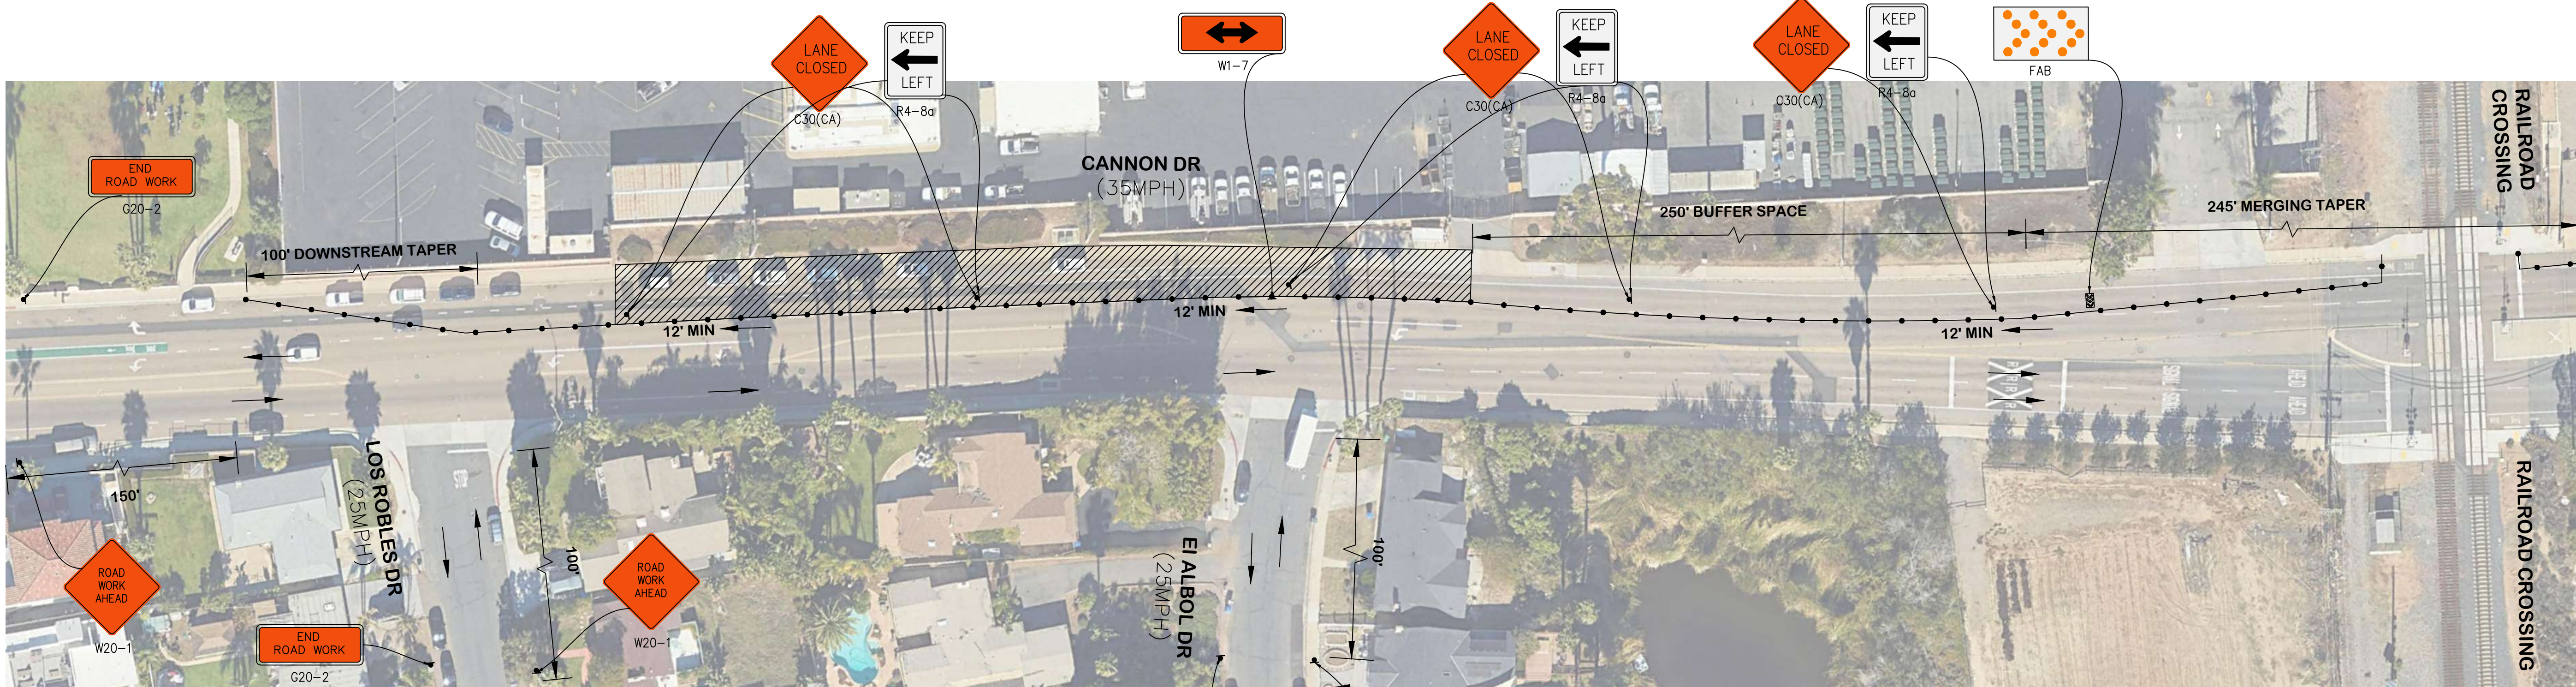

**CITY OF CARLSBAD**  
**APPROVED**

*Miriam Jim* 2-27-25  
FOR TRAFFIC DIVISION DATE

THE CITY TRAFFIC ENGINEER OR HIS REPRESENTATIVE HAS THE  
AUTHORITY TO INITIATE FIELD CHANGES TO INSURE PUBLIC  
SAFETY.

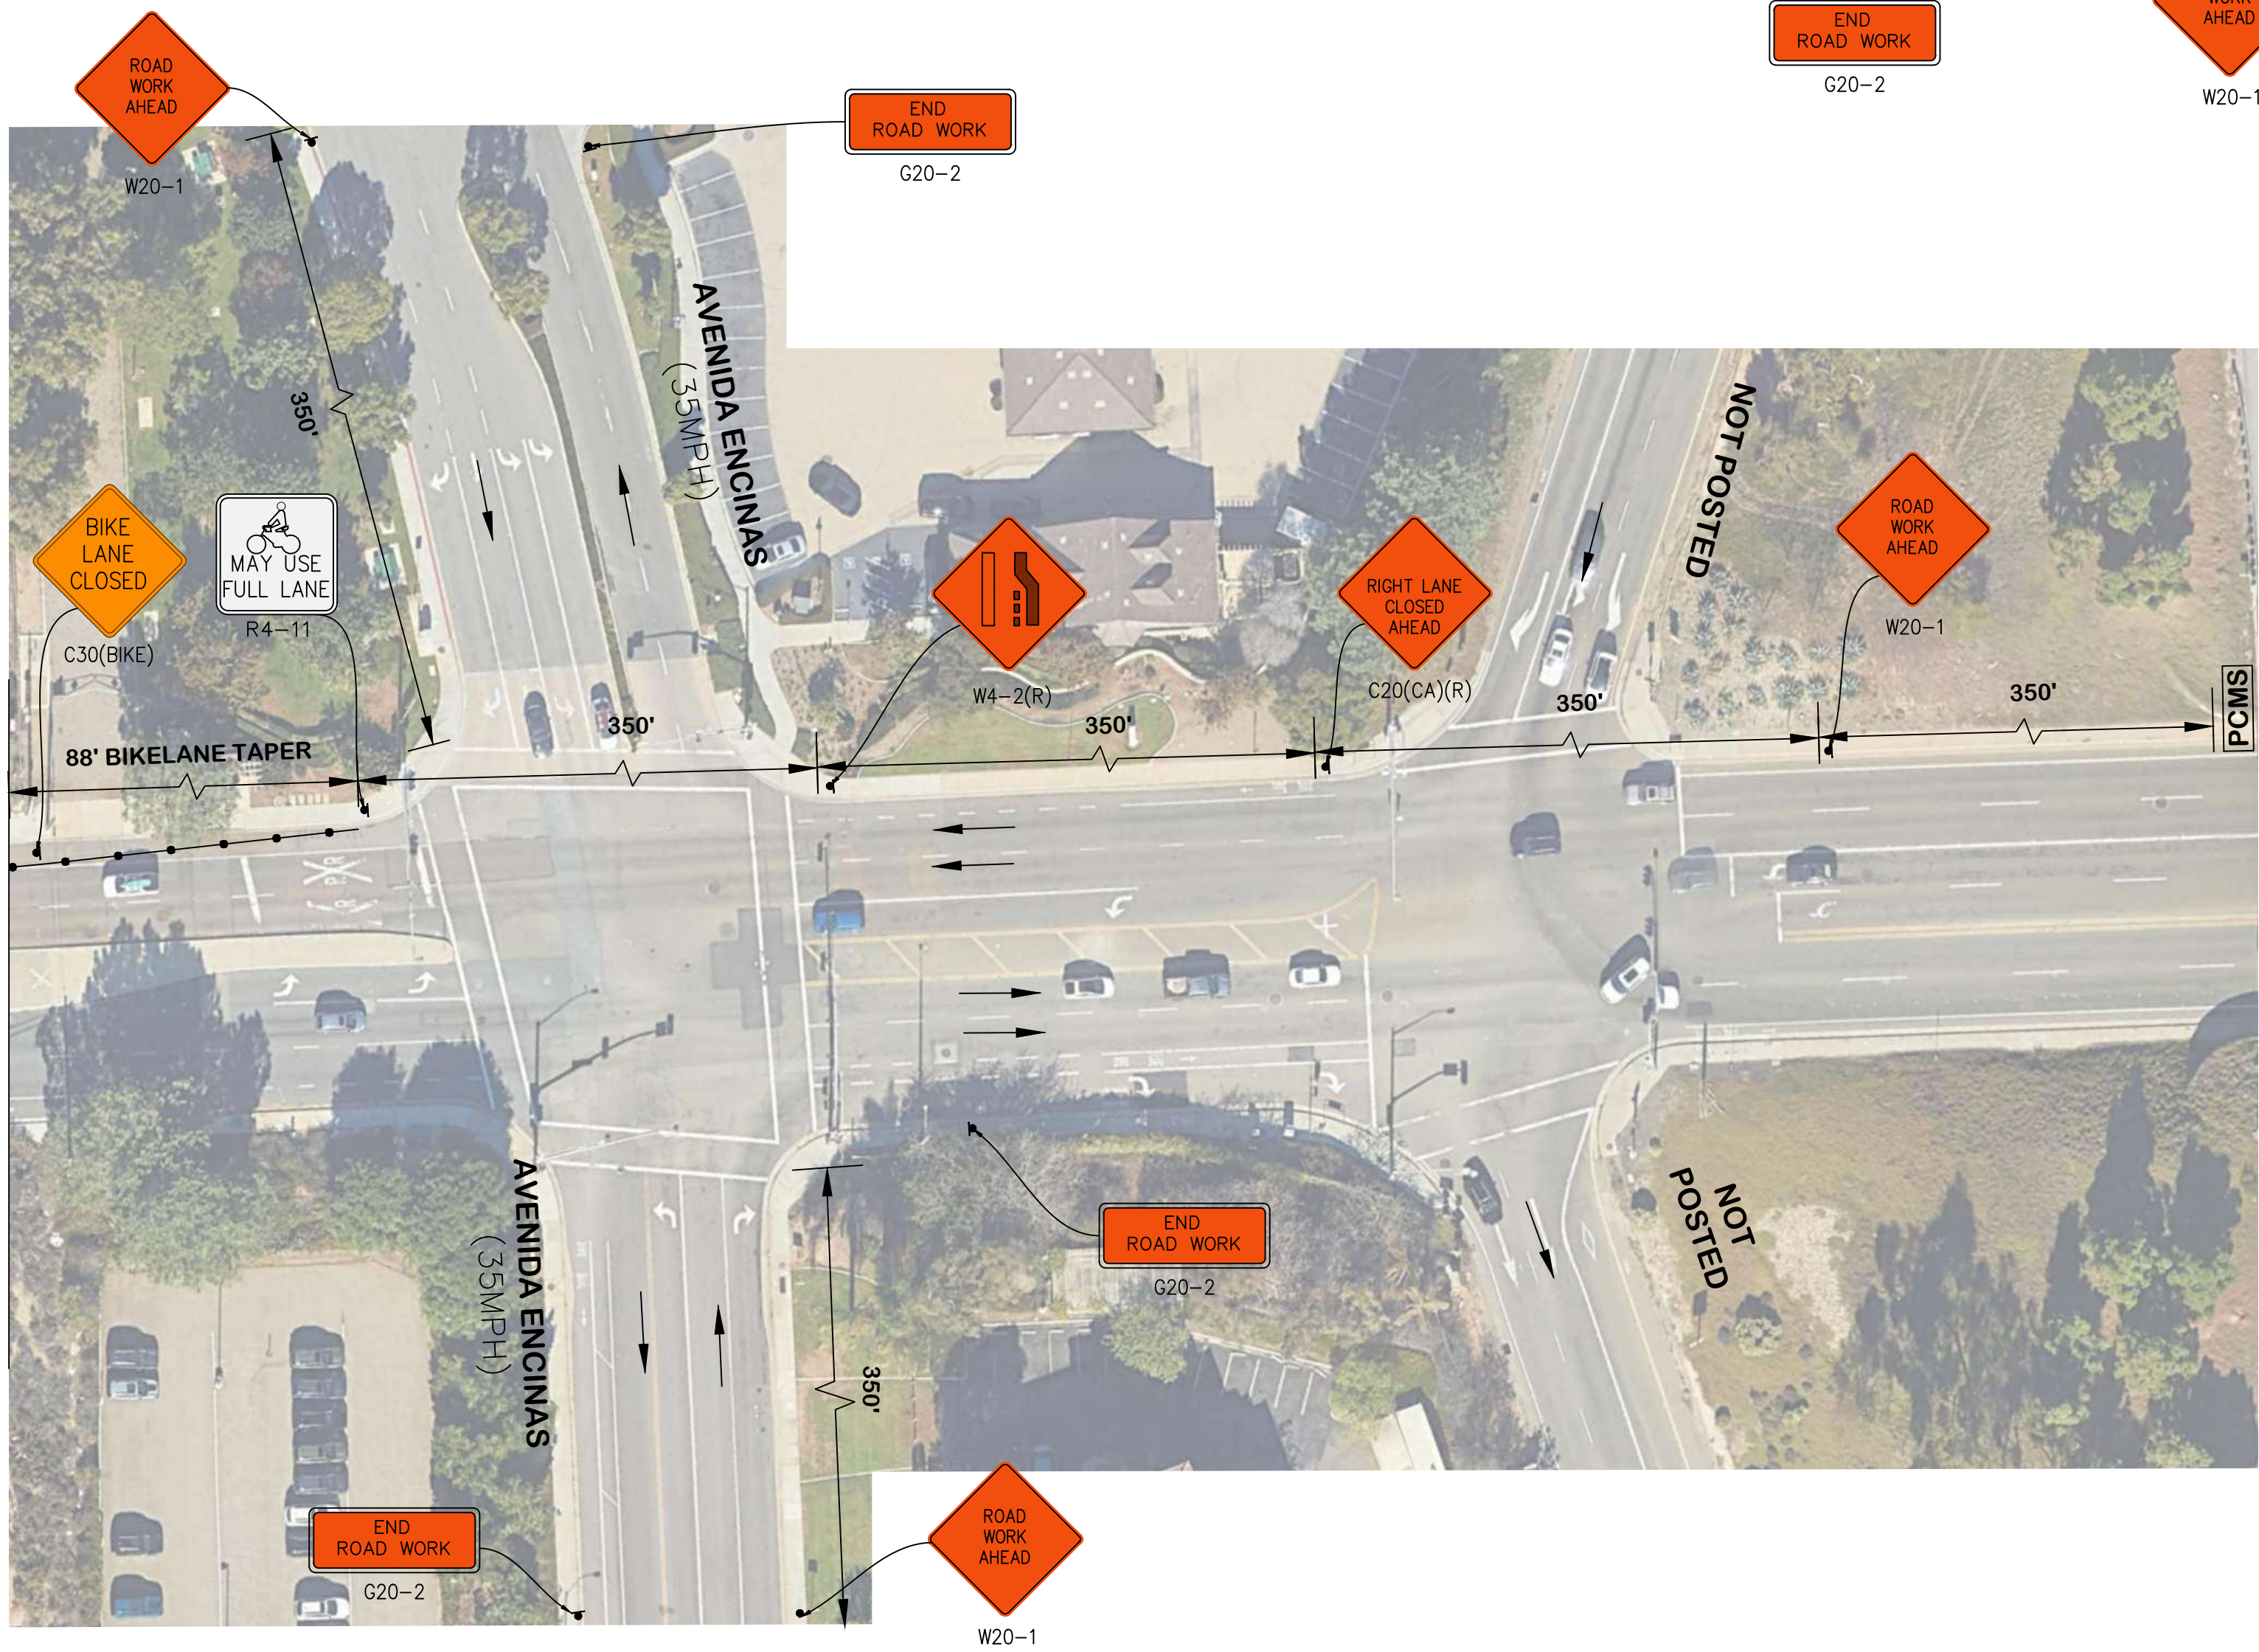

| SPEED<br>LIMIT | DIMENTION "A"<br>ADVANCE WARNING<br>SIGN SPACING | DIMENSION "L"<br>MERGING TAPER<br>LENGTH | DIMENSION "L/2"<br>SHIFTING TAPER<br>LENGTH | DIMENSION "E"<br>BUFFER SPACE<br>(0% SLOPE) | MAXIMUM<br>CHANNELIZER<br>TAPER SPACING | MAXIMUM<br>CHANNELIZER<br>TANGENT SPACING |
|----------------|--------------------------------------------------|------------------------------------------|---------------------------------------------|---------------------------------------------|-----------------------------------------|-------------------------------------------|
| 25 MPH         | 100 FT                                           | 125 FT                                   | 65 FT                                       | 155 FT                                      | 25 FT                                   | 50 FT                                     |
| 30 MPH         | 250 FT                                           | 180 FT                                   | 90 FT                                       | 200 FT                                      | 30 FT                                   | 60 FT                                     |
| 35 MPH         | 350 FT                                           | 245 FT                                   | 125 FT                                      | 250 FT                                      | 35 FT                                   | 70 FT                                     |
| 40 MPH         | 350 FT                                           | 320 FT                                   | 160 FT                                      | 305 FT                                      | 40 FT                                   | 80 FT                                     |
| 45 MPH         | 500 FT                                           | 540 FT                                   | 270 FT                                      | 360 FT                                      | 45 FT                                   | 90 FT                                     |
| 50 MPH         | 500 FT                                           | 600 FT                                   | 300 FT                                      | 425 FT                                      | 50 FT                                   | 100 FT                                    |
| 55 MPH         | 500 FT                                           | 600 FT                                   | 300 FT                                      | 495 FT                                      | 50 FT                                   | 100 FT                                    |
| 60 MPH         | 500 FT                                           | 720 FT                                   | 360 FT                                      | 570 FT                                      | 50 FT                                   | 100 FT                                    |

**WORK HOURS:**  
**7:00AM TO 4:30PM**

**NOTES:**  
1. ACCESS TO DRIVEWAYS AND SIDE STREETS MUST BE MAINTAINED AT ALL TIMES.  
2. CONTACT PROPERTY OWNER(S) 72 HOURS PRIOR TO START OF WORK.  
3. FLAGGER TO ASSIST PEDESTRIAN CROSSING AS REQUIRED.  
4. NIGHT WORK/ WEEKEND WORK IS PERMITTED  
5. WORK IS IN INTERSECTION SO THEREFORE TWO LANES ARE NECESSARY

**PROPOSED C.M.S PANELS**

FRAME 1 ROAD WORK AHEAD

FRAME 2 EXPECT DELAY

FRAME 3

SIGNS TAKE OFF

| S.No | SIGN       | UNIT | QTY. |
|------|------------|------|------|
| 1    | G20-2      | EA   | 6    |
| 2    | W20-1      | EA   | 6    |
| 3    | C30(CA)    | EA   | 5    |
| 4    | C20(CA)(R) | EA   | 1    |
| 5    | W4-2(R)    | EA   | 1    |
| 6    | R4-8a      | EA   | 5    |
| 7    | FAB        | EA   | 1    |
| 8    | W1-7       | EA   | 1    |
| 9    | R4-11      | EA   | 1    |

PHASE - 15 SCALE 1" = 40'