

GENERAL NOTES


- THESE STANDARD NOTES AND PLANS SHALL NOT RELIEVE THE CONTRACTOR OF THE RESPONSIBILITY FOR JOBSITE CONDITIONS DURING THE COURSE OF CONSTRUCTION OR MAINTENANCE WORK, INCLUDING SAFETY OF ALL PERSONS, VEHICLES, AND PROPERTY.
- ALL WORK, MATERIALS, PRACTICES, AND PRINCIPLES SHALL COMPLY WITH THE CALIFORNIA MANUAL OF UNIFORM TRAFFIC CONTROL DEVICES (MUTCD) LATEST EDITION.
- THE CALIFORNIA MANUAL OF UNIFORM TRAFFIC CONTROL DEVICES (MUTCD) LATEST EDITION, AND THE WORK AREA TRAFFIC CONTROL HANDBOOK (WATCH) LATEST EDITION, SHALL TAKE PRECEDENCE IN THE EVENT OF ANY QUESTION REGARDING THE CONTROL OF THESE STANDARDS.
- NO DEVIATIONS OR EXCEPTIONS FROM THESE STANDARD NOTES OR PLANS SHALL BE ALLOWED WITHOUT PRIOR APPROVAL FROM THE PUBLIC WORKS DIRECTOR/CITY ENGINEER.
- CONES AND DELINEATORS SHALL GENERALLY BE PLACED ON EXISTING LANE LINES, EXCEPT AS NECESSARY FOR LANE CLOSURE TAPERS.
- THE CONTRACTOR SHALL BE RESPONSIBLE FOR NOTIFYING THE ADJACENT PROPERTY OWNERS.
- THE CONTRACTOR SHALL PROVIDE ACCESS TO ALL ADJACENT PROPERTIES AT ALL TIMES EXCEPT AS NECESSARY FOR CONSTRUCTION ACTIVITIES IN THE IMMEDIATE VICINITY OF THE WORK AREA.
- CONSTRUCTION OPERATIONS SHALL BE CONDUCTED IN A MANNER SUCH THAT AS LITTLE INCONVENIENCE AS POSSIBLE IS CAUSED TO THE PUBLIC AND ABUTTING PROPERTY OWNERS.
- THE CONTRACTOR SHALL HAVE ALL SIGNS, DELINEATORS, BARRICADES, ETC., PROPERLY INSTALLED PRIOR TO CONSTRUCTION.
- THE CONTRACTOR SHALL BE RESPONSIBLE FOR MAINTAINING, AT ALL TIMES, ALL SIGNS, DELINEATORS, BARRICADES, ETC., TO ENSURE PROPER FLOW AND SAFETY OF TRAFFIC.
- A MINIMUM LANE WIDTH OF 10' SHALL BE MAINTAINED AT ALL TIMES, NO EXCEPTIONS, WHEN ADJACENT TO CURB LANE, RAISED CURB MEDIANS, OTHER VERTICAL OBSTRUCTION, OR OPPOSING TRAFFIC, THE MINIMUM LANE WIDTH SHALL BE 11'.
- THE CONTRACTOR SHALL UTILIZE FLAG MEN DURING WORK HOURS AS REQUIRED BY THESE STANDARD PLANS AND AS DEEMED NECESSARY BY THE CITY TO ASSIST IN MAINTAINING SAFE TRAFFIC FLOW.
- FLASHING ARROW BOARD (FAB) SHALL BE USED FOR ALL LANE CLOSURES AND SHALL BE SOLAR POWERED.
- THE FIRST SIGN IN A SERIES OF ADVANCED WARNING SIGNS SHALL BE EQUIPPED WITH FLAGS.
- FLASHING YELLOW BEACONS, TYPE B, SHALL BE USED ON ALL BARRICADES THAT PROTECT THE WORK AREA AFTER NORMAL WORKING HOURS.
- ALL SIGNS SHALL BE REFLECTORIZED AND OF STANDARD SIZES.
- THE CONTRACTOR SHALL BE REQUIRED TO REPLACE STRIPING AND LEGENDS TO THEIR ORIGINAL CONDITION AND EQUIPMENT AFTER COMPLETION OF CONSTRUCTION.
- ALL DELINEATORS SHALL BE 36" MINIMUM PORTABLE, REFLECTORIZED RUBBER GUIDE POST TUBES, ORANGE IN COLOR, WITH WEIGHTED BASES OR SANDBAG RINGS AND SHALL BE KEPT IN THEIR PROPER POSITION AT ALL TIMES, AND SHALL BE REPAIRED, REPLACED, OR CLEANED AS NECESSARY TO PRESERVE THEIR APPEARANCE AND CONTINUITY.
- ALL CONES, SHALL BE 28" MINIMUM, ORANGE IN COLOR, AND SHALL BE KEPT IN THEIR PROPER POSITION AT ALL TIMES, AND SHALL BE REPAIRED, REPLACED, OR CLEANED AS NECESSARY TO PRESERVE THEIR APPEARANCE AND CONTINUITY. ALL CONES SHALL BE FITTED WITH 13" MINIMUM REFLECTIVE SLEEVES FOR NIGHTTIME TRAFFIC CONTROL. MAXIMUM SPACING BETWEEN DELINEATORS SHALL BE 25'.
- AT LEAST EVERY THIRD CONE AND/OR DELINEATOR SHALL HAVE DELINEATOR OR CONE-MOUNTED DIRECTIONAL ARROWS PER THE WORK AREA TRAFFIC CONTROL HANDBOOK (WATCH) LATEST EDITION.
- BARRICADES SHALL BE USED, IN LIEU OF OR IN ADDITION TO RUBBER GUIDE POSTS, AS REQUIRED BY THESE STANDARD PLANS AND AT THE DIRECTION OF THE COUNTY, WHEN THEY ARE INTENDED TO PROVIDE ADDITIONAL EMPHASIS IN AREAS WHERE WORKERS ARE PRESENT.
- C27 (CA) "OPEN TRENCH" SIGNS SHALL BE USED IN CONJUNCTION WITH TYPE II BARRICADES DURING CONSTRUCTION AND NIGHTTIME CLOSURES AS APPLICABLE.
- WHERE LIGHTS ARE USED TO DELINEATE THE TRAVELED WAY THROUGH AND AROUND THE WORK AREA, THEY SHALL BE TYPE C (STEADY BURN LAMPS).
- WHEN A STREET CLOSURE IS APPROVED, THE CONTRACTOR SHALL NOTIFY THE POLICE DEPARTMENT, THE FIRE DEPARTMENT, THE LOCAL TRANSIT DISTRICT, AFFECTED RESIDENTS AND BUSINESSES AT LEAST ONE WEEK IN ADVANCE OF THE CLOSURE.
- ALL STREET ACCESS RESTRICTED BY CONSTRUCTION OR MAINTENANCE ACTIVITIES SHALL BE RESTORED AT THE END OF EACH WORKING DAY UNLESS OTHERWISE APPROVED BY THE PUBLIC WORKS DIRECTOR/CITY ENGINEER.
- TEMPORARY "NO STOPPING" SIGNS SHALL BE POSTED 100' APART, AS NECESSARY DURING CONSTRUCTION OPERATIONS. WHEN A TEMPORARY "NO STOPPING" ZONE ON A STREET IS APPROVED BY THE CITY'S REPRESENTATIVE, THE CONTRACTOR SHALL NOTIFY THE POLICE DEPARTMENT AND POST "TOW AWAY, TEMPORARY NO STOPPING" AT LEAST TWO (2) WORKING DAYS IN ADVANCE. THE DURATION OF THE TEMPORARY PARKING RESTRICTION SHALL BE INDICATED ON THE SIGNS.
- WHEN SIGNAL TIMING AND/OR SIGNAL MODIFICATIONS ARE NECESSARY BEFORE OR DURING THE CONSTRUCTION, AND IF APPROVED BY THE TRAFFIC ENGINEER, THE CONTRACTOR SHALL NOTIFY THE CITY TRAFFIC DEPARTMENT AT LEAST THREE (3) WORKING DAYS IN ADVANCE OF THE WORK TO BE DONE IN ORDER TO COORDINATE THE CHANGES. THE CONTRACTOR SHALL PROVIDE THE PERSONNEL AND EQUIPMENT TO MAKE THE SIGNAL MODIFICATIONS; THE CITY SHALL MAKE THE NECESSARY SIGNAL TIMING CHANGES.
- CONTRACTOR SHALL REPLACE ALL TRAFFIC DETECTION DEVICES, SIGNING, STRIPING, MARKINGS, AND LEGENDS DAMAGED DURING CONSTRUCTION.
- THESE PLANS INDICATE TRAFFIC CONTROL IN THE WORK AREA DURING CONSTRUCTION ACTIVITIES. ADDITIONAL TRAFFIC CONTROLS, TRAFFIC SIGNS, AND/OR BARRICADES MAY BE NECESSARY OR REQUIRED IN THE FIELD. THE CONTRACTOR SHALL BE RESPONSIBLE FOR THE PLACEMENT OF ANY ADDITIONAL DEVICES NECESSARY AS DIRECTED BY THE CITY'S REPRESENTATIVE TO ASSURE SAFETY TO THE PUBLIC AT ALL TIMES DURING CONSTRUCTION.
- CONTRACTOR SHALL COMPLY WITH THE REQUIREMENTS OF THE AMERICAN DISABILITY ACT (ADA) AS RELATED TO PEDESTRIAN ACCESS AND SHALL MAINTAIN PEDESTRIAN ACCESS AT ALL TIMES PER ADA REQUIREMENTS.
- INSTALL TEMPORARY NO PARKING SIGNS (IF REQUIRED) 72 HOURS PRIOR TO THE CLOSURE.
- WHERE THERE IS A PARKWAY STRIP IMMEDIATELY ADJACENT TO A BIKE PATH WITH SUFFICIENT WIDTH TO PLACE TRAFFIC CONTROL, SIGNS AND DELINEATORS SHALL BE PLACED IN THE PARKWAY STRIP. WHERE THERE IS A SIDEWALK IMMEDIATELY ADJACENT TO THE BIKE PATH WITH SUFFICIENT WIDTH TO PLACE SIGNS AND DELINEATORS AND MAINTAIN A MINIMUM 4' WIDE PEDESTRIAN PATH. SIGNS AND DELINEATORS SHALL BE PLACED ON THE SIDEWALK.

CITY OF VICTORVILLE
TRAFFIC CONTROL PLANS FOR
WATER IMPROVEMENT PLANS
PRESSURE ZONE CHANGE
AREA-07



SHEET INDEX


DRAWING	SHEET NO	TITLE
01	TC-00	TITLE PAGE
02	TC-01	WB RIGHTLANE CLOSURE AT BEAR VALLEY ROAD
03	TC-02	ONE WAY REVERSAL AT ELEVENTH AVENUE
04	TC-03	FULL CLOSURE AT CYPRESS AVENUE
05	TC-04	DETOUR PLAN
06	TC-05	ONE WAY REVERSAL AT LINDERO ST & MAGNOLIA AVE
07	TC-06	ONE WAY REVERSAL AT LINDERO STREET
08	TC-07	ONE WAY REVERSAL AT NINTH AVENUE
09	TC-08	FULL LANE CLOSURE AT WINONA STREET
10	TC-09	RIGHT LANE CLOSURE ON BRISTOL ST

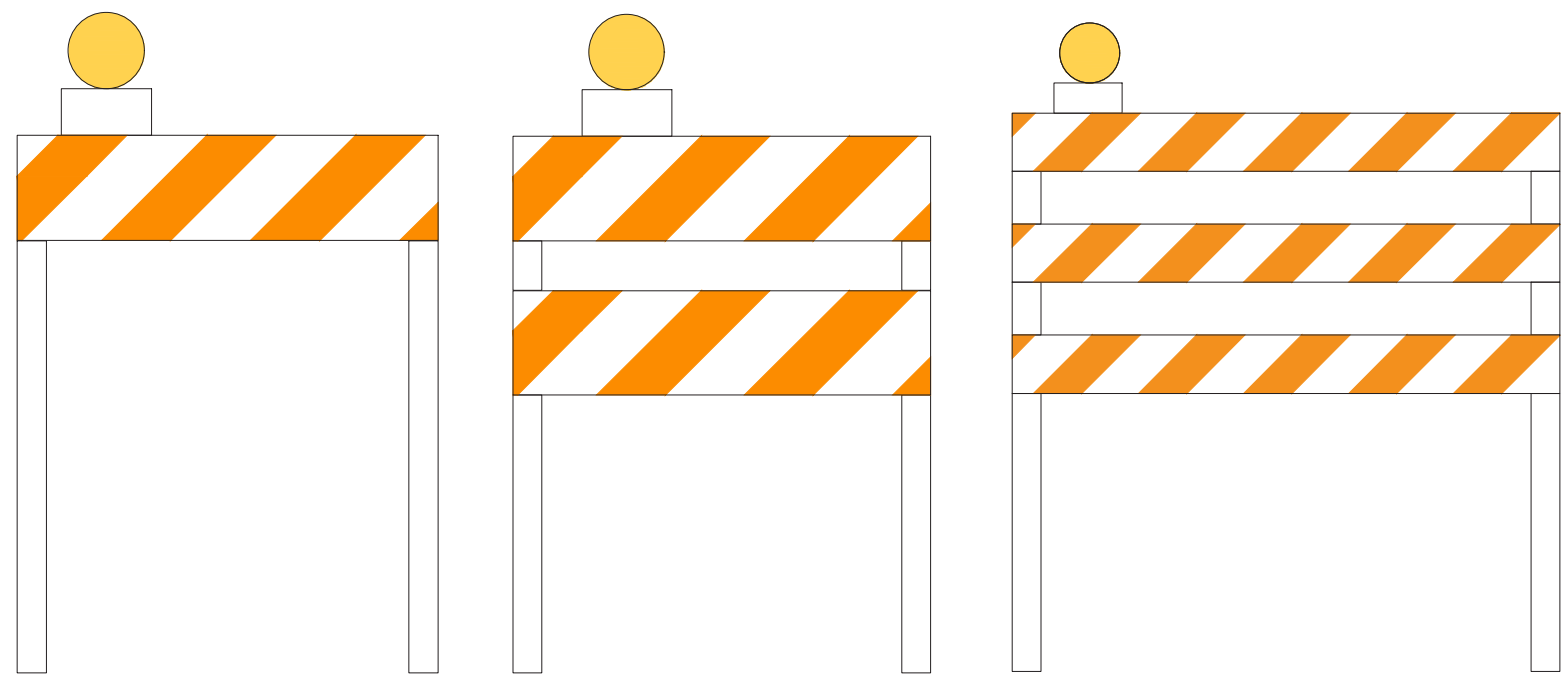

Type I
Barricade

Type II
Barricade

Type III
Barricade

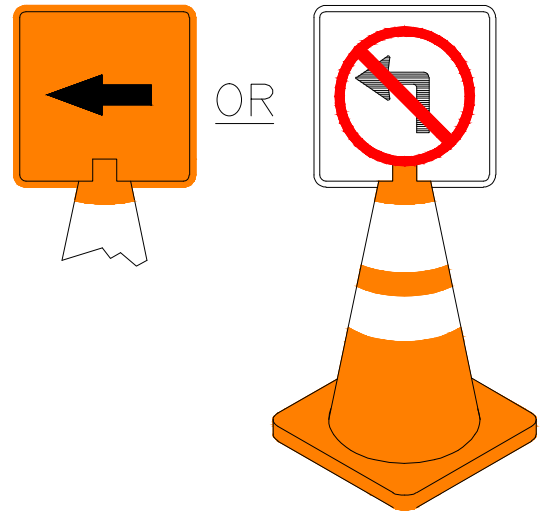

CLIP ON TYPE

LEGEND

- TYPE III BARRICADE W/SIGN
- TYPE III BARRICADE W/O SIGN
- TYPE II BARRICADE W/SIGN
- TYPE II BARRICADE W/O SIGN
- CHANNELIZING DEVICE
- TRAFFIC CONE WITH CLIP ON SIGN
- SIGN
- SIGNALIZED INTERSECTION
- [FAB] ARROW PANEL (FLASHING ARROW)
- HIGH LEVEL WARNING DEVICE (FLAGTREE)
- FLAGGER
- TANS TOW AWAY NO STOPPING ____ TO ____
- TANSAT TOW AWAY NO STOPPING ANY TIME
- WORK ZONE (ACTIVITY AREA) LIMITS
- WORK ZONE (ACTIVITY AREA) LIMITS WITH FLAGGER
- DIRECTION OF TRAFFIC (NOT PAVEMENT MARKING)
- ROADWAY DESIGNATION

Traffic Control Plans Prepared By:

WWW.MKBINC.COM
CELL: 949-254-4792
EMAIL: INFO@MKBINC.COM

DESIGN BY: SYEDA ALIYA FATIMA
REVIEW BY: HUMAN YUN AZIZ
APPROVED BY: HUMAN YUN AZIZ, P.E.

CONTRACTOR INFORMATION:

TIA CLARK
HEMET MANUFACTURING CO. INC. DBA
GENESIS CONSTRUCTION
CBLB 4336061/ DIR 1000000732
P.O. BOX 5399
HEMET, CA 92544



CITY OF VICTORVILLE
PUBLIC WORKS ENGINEERING DEPARTMENT
14343 CIVIC DRIVE, VICTORVILLE, CA, 92393-5001 (760) 955-5158
WWW.VICTORVILLECA.GOV/government/city-departments/engineering

APPROVED BY: _____ ENGINEER.
DATE _____

TRAFFIC CONTROL PLAN	
WATER IMPROVEMENT PLANS PRESSURE ZONE CHANGE AREA-07	
TITLE SHEET	
HORIZ. SCALE: 1"= 40'	VERT. SCALE:

TC - 00


SHEET 01 OF 10

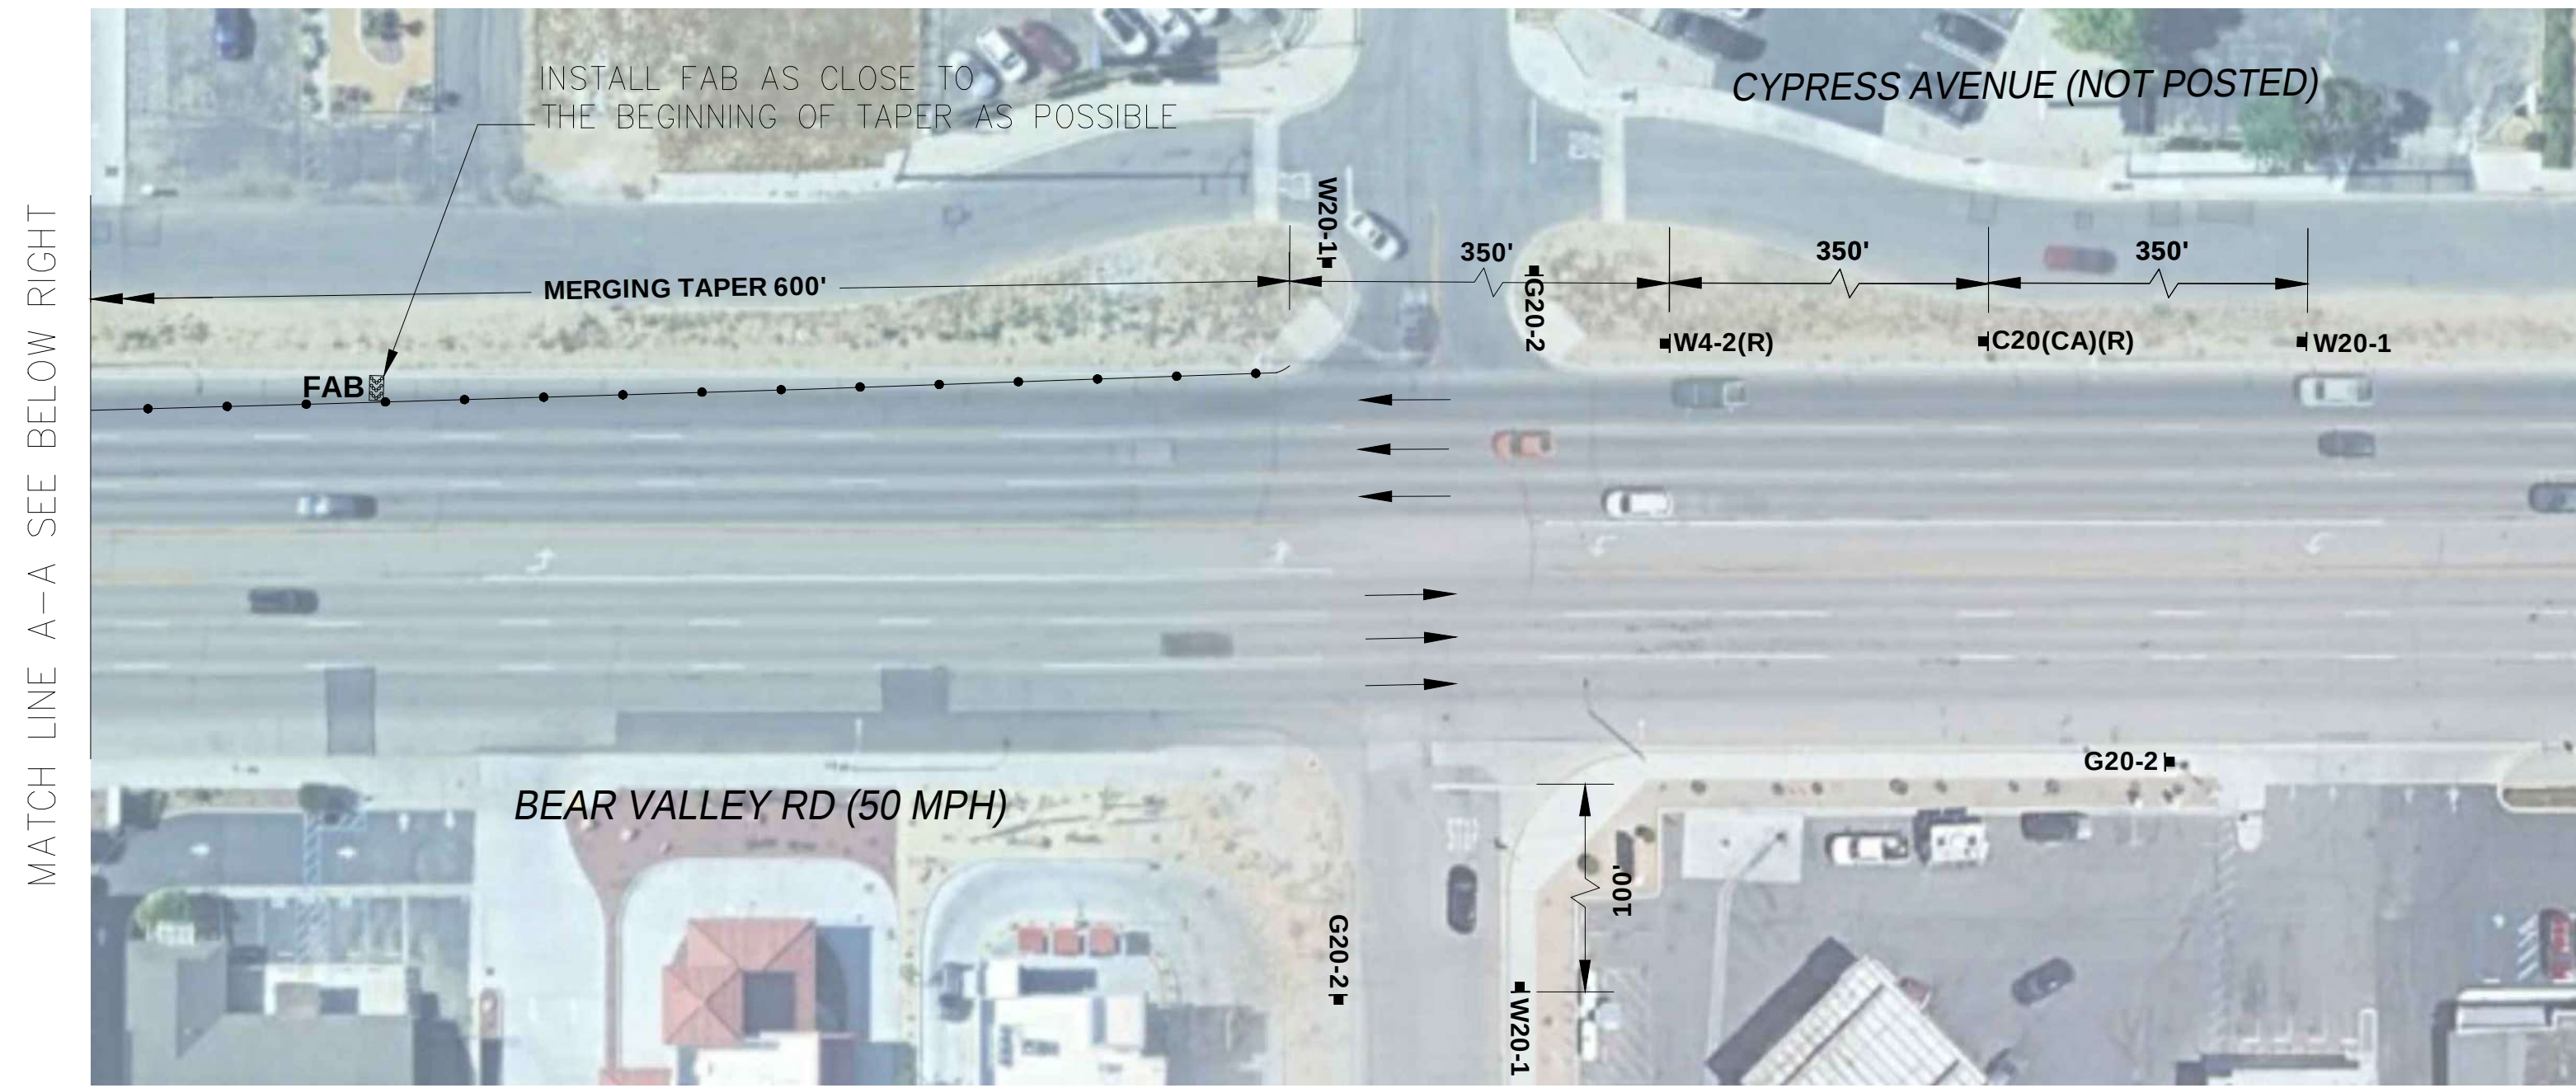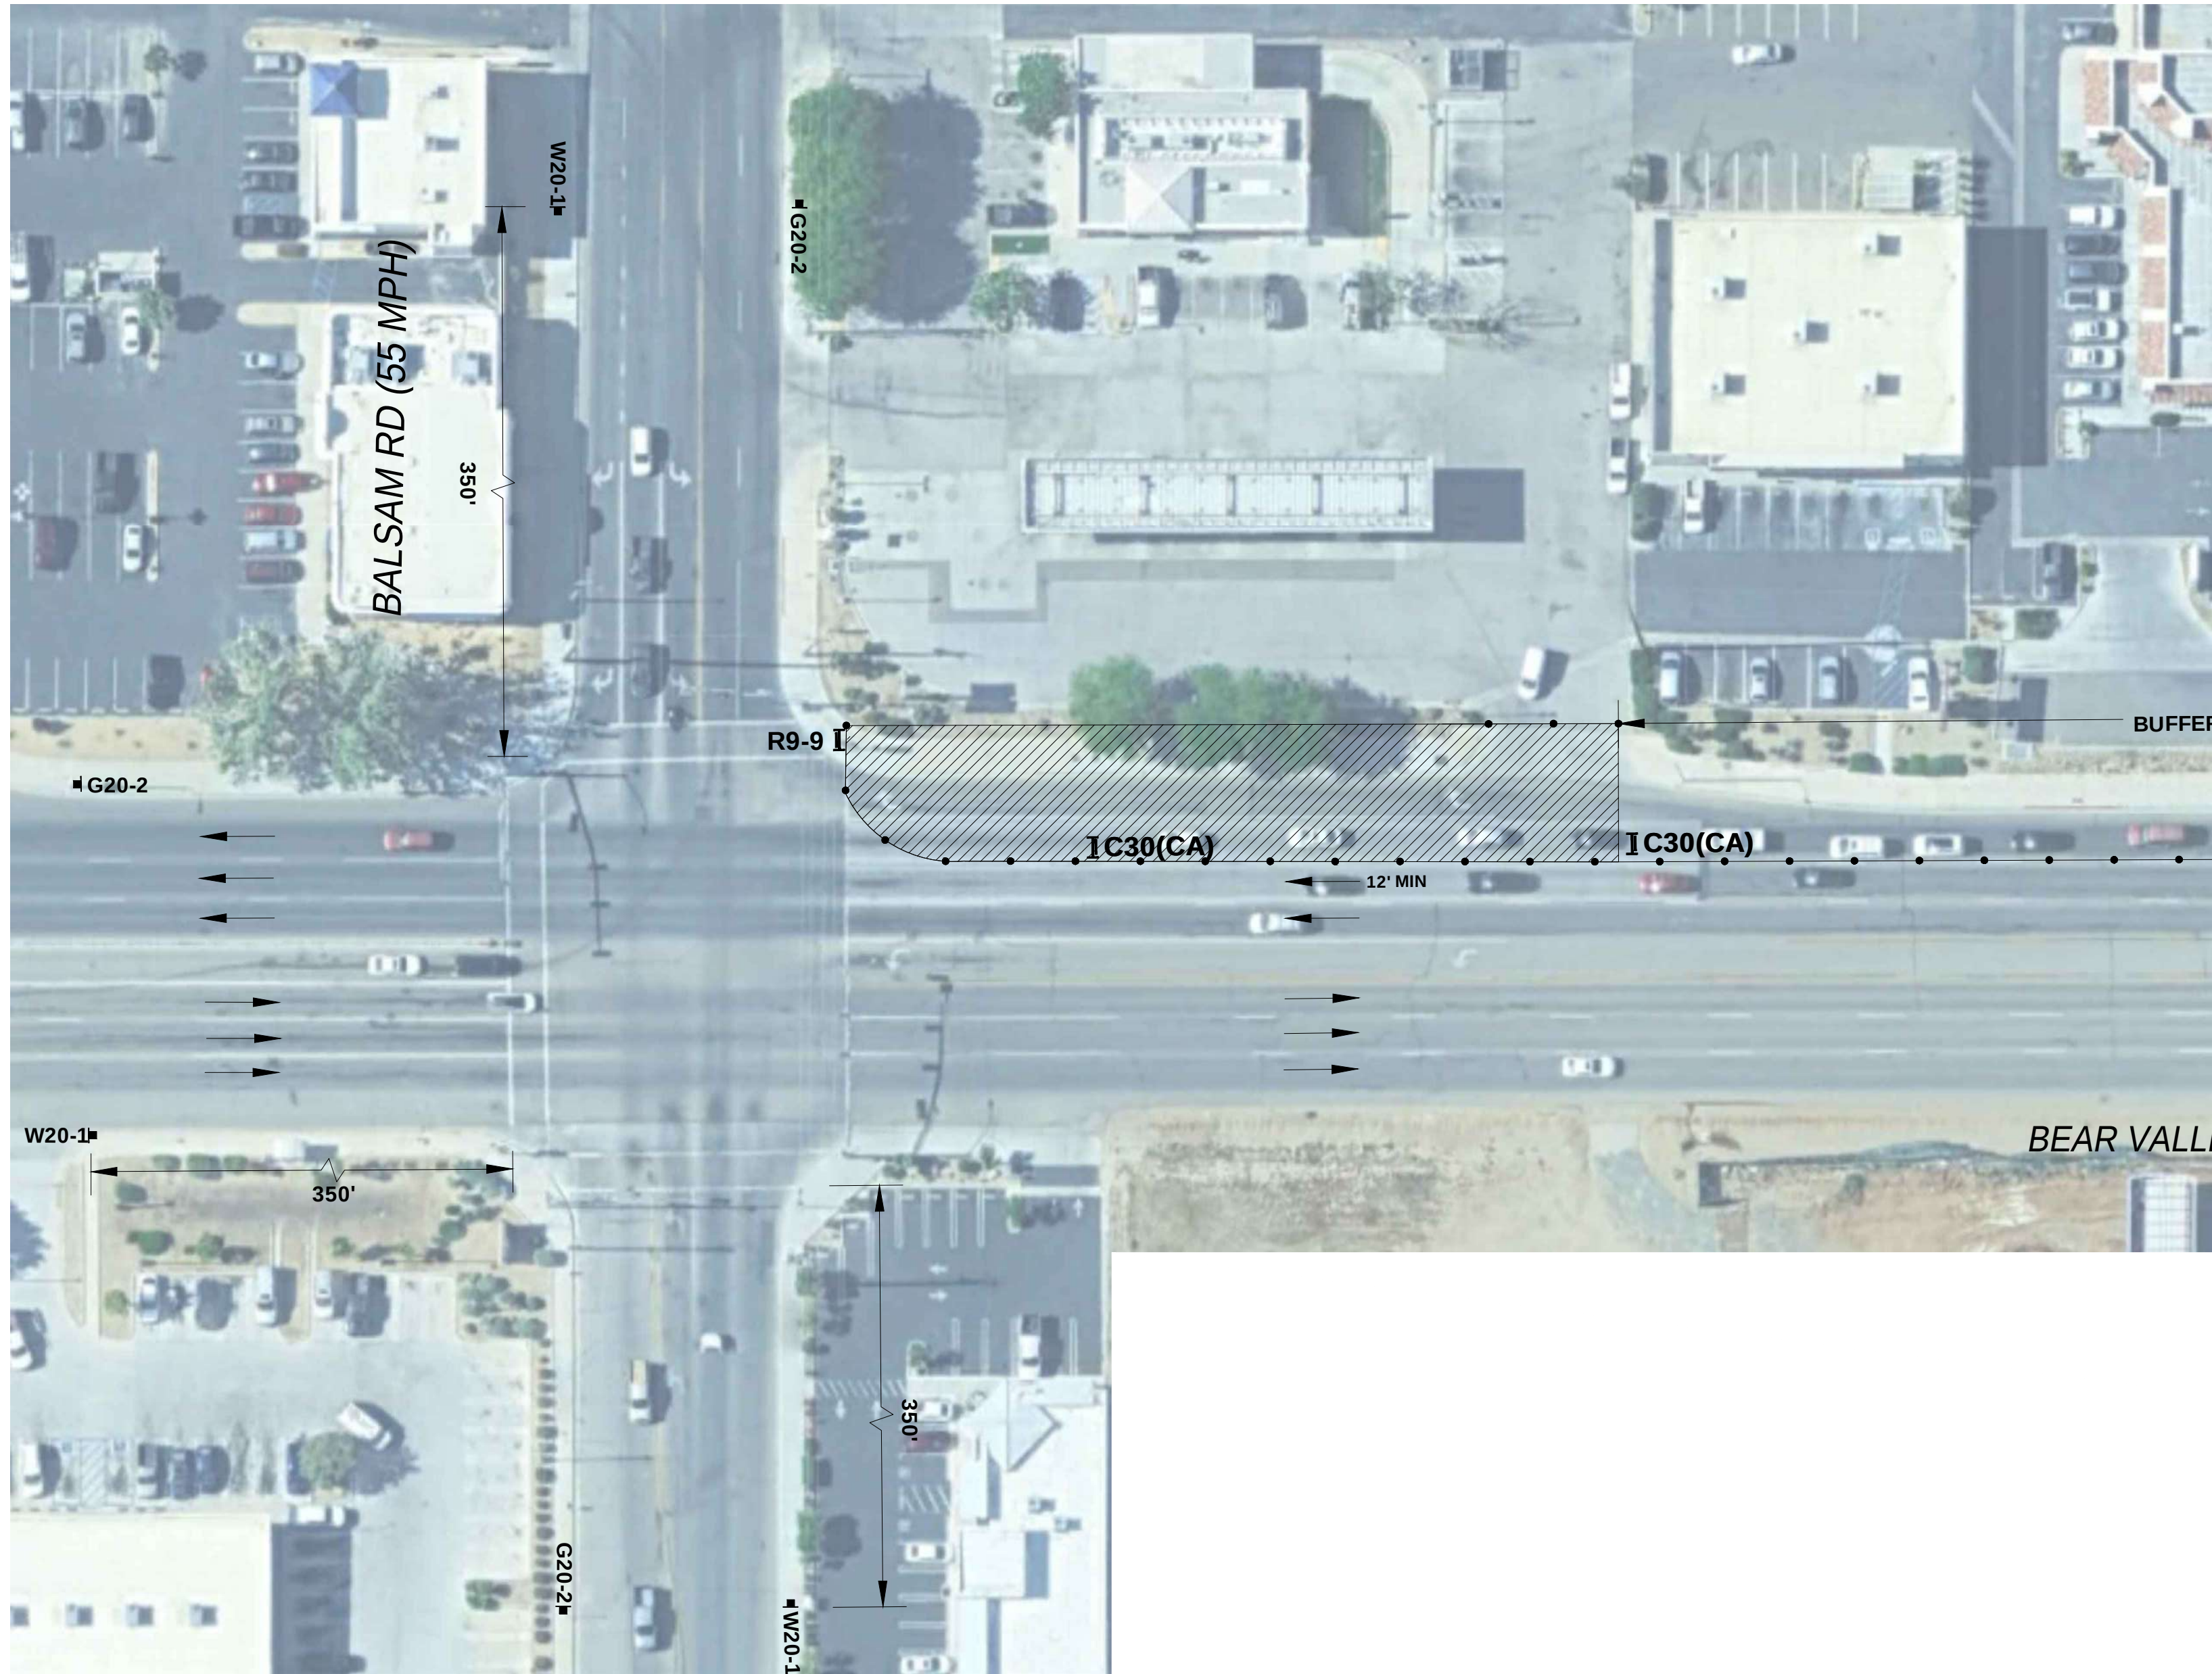

WORK HOURS:
7:00AM TO 5:00PM

NOTES:
1. ACCESS TO DRIVEWAYS AND SIDE STREETS MUST BE MAINTAINED AT ALL TIMES.
2. CONTACT PROPERTY OWNER(S) 72 HOURS PRIOR TO START OF WORK.
3. FLAGGER TO ASSIST PEDESTRIAN CROSSING AS REQUIRED.


SIGN LEGENDS:

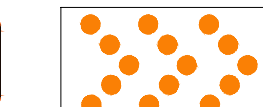 R9-9	 W4-2(R)	 C30(CA)	 C20(CA)(R)	 W20-1	 G20-2	 FAB
---	--	--	---	--	--	--

PHASE-01
SCALE 1" = 40'

 Under Ground Service Alert of Southern California Call: TOLL FREE 1-800 227-2600 TWO WORKING DAYS BEFORE YOU DIG	 Traffic Control Plans Prepared By: WWW.MZBINC.COM CELL: 949-254-4792 EMAIL: INFO@MZBINC.COM	DESIGN BY: SYEDA ALIYA FATIMA REVIEW BY: HUMAYUN AZIZ APPROVED BY:  HUMAYUN AZIZ, P.E.	CONTRACTOR INFORMATION: TIA CLARK HEMET MANUFACTURING CO. INC. DBA GENESIS CONSTRUCTION CBLB 433661/DIR 1000000732 P.O. BOX 5399 HEMET, CA 92544	REVISIONS	APPR.	DATE	 City of VICTORVILLE PUBLIC WORK ENGINEERING DEPARTMENT 14343 CIVIC DRIVE, VICTORVILLE, CA. 92393-5001 (760) 955-5158 www.victorvilleca.gov/government/city-departments/engineering APPROVED BY: _____ ENGINEER. _____ DATE _____	TRAFFIC CONTROL PLAN WATER IMPROVEMENT PLANS PRESSURE ZONE CHANGE AREA-07 WB RIGHTLANE CLOSURE AT BEAR VALLEY ROAD HORIZ. SCALE: 1"= 40' VERT. SCALE:	TC - 01 SHEET 02 OF 10

EROW25-00034

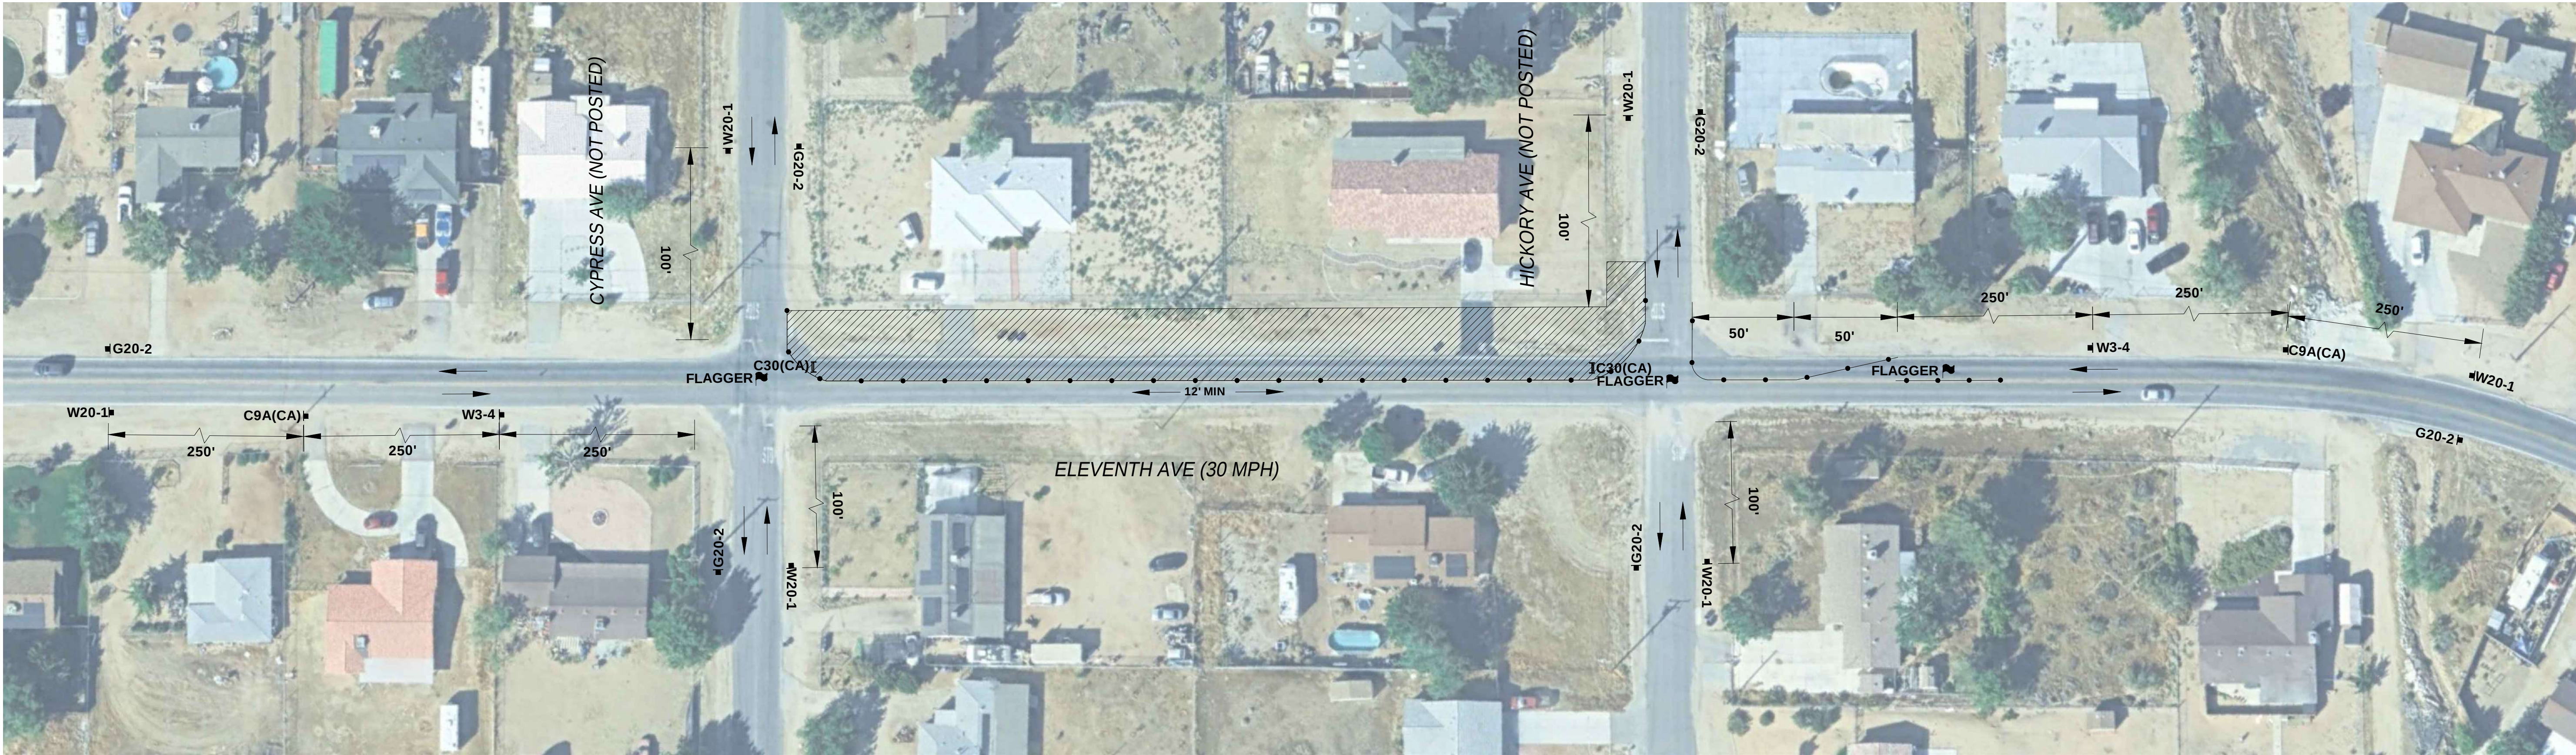

WORK HOURS:
7:00AM TO 5:00PM

NOTES:
1. ACCESS TO DRIVEWAYS AND SIDE STREETS MUST BE MAINTAINED AT ALL TIMES.
2. CONTACT PROPERTY OWNER(S) 72 HOURS PRIOR TO START OF WORK.
3. FLAGGER TO ASSIST PEDESTRIAN CROSSING AS REQUIRED.

SIGN LEGENDS:

C30(CA)

W20-1


G20-2

C9A(CA)


W3-4

SCALE 1" = 40'

EROW25-00034

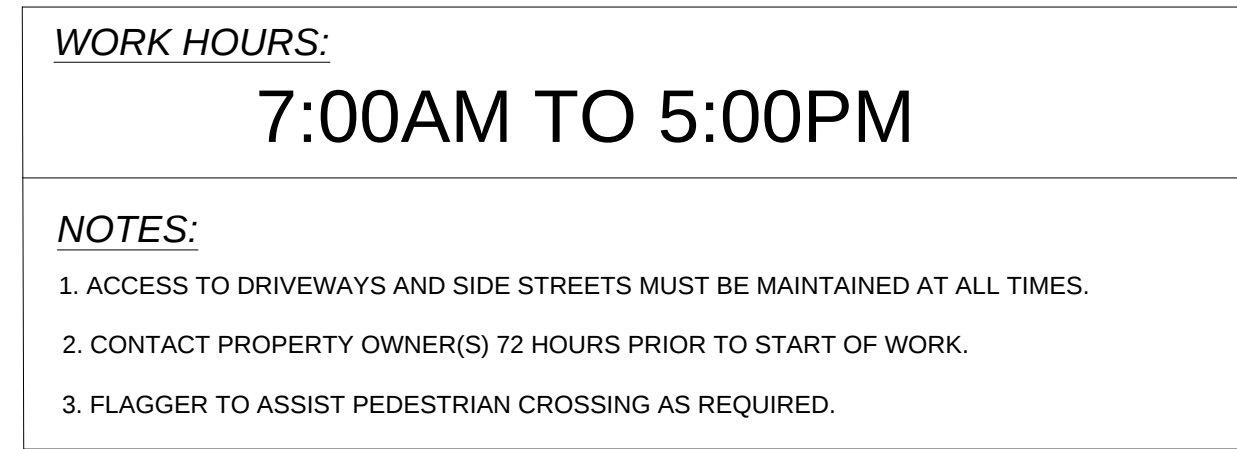

SCALE 1" = 40'

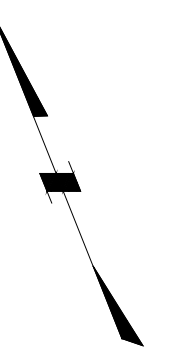

EROW25-00034



Under
Ground
Service Alert
of Southern California
Call: TOLL FREE
**1-800
227-2600**
DAYS BEFORE YOU DIG



WWW.MZBINC.COM
CELL: 949-254-4792
EMAIL: INFO@MZBINC.COM



DESIGN BY: SYEDA ALIYA FATIMA

REVIEW BY: HUMAYUN AZIZ

APPROVED BY: 

HUMAYUN AZIZ. P.E.

CONTRACTOR INFORMATION:

TIA CLARK
HEMET MANUFACTURING CO. INC. DBA
GENESIS CONSTRUCTION
CBLB 433661/ DIR 1000000732
P.O. BOX 5399
HEMET, CA 92544

MARK	REVISIONS	APPR.	DATE



City of VICTORVILLE
PUBLIC WORKS ENGINEERING DEPARTMENT
14343 CIVIC DRIVE, VICTORVILLE, CA. 92393-5001 (760) 955-5158
www.victorvilleca.gov/government/city-departments/engineering

APPROVED BY:

ENGINEER.

DATE _____

TRAFFIC CONTROL PLAN

WATER IMPROVEMENT PLANS
PRESSURE ZONE CHANGE AREA-07

FULL CLOSURE AT CYPRESS AVENUE


HORIZ. SCALE: 1" = 40'	VERT. SCALE:
------------------------	--------------

TC - 03

SHEET 04 OF 10



SIGN LEGENDS:

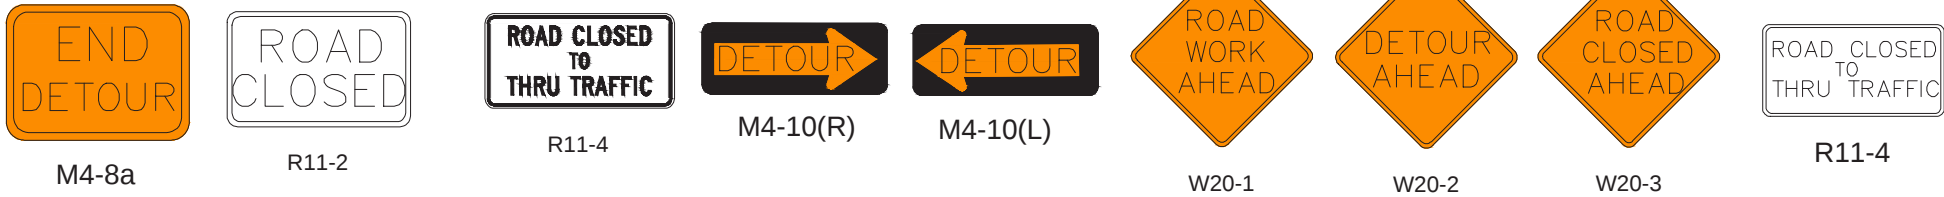

Under Ground
Service Alert
of Southern California
Call: TOLL FREE
1-800
227-2600
TWO WORKING DAYS BEFORE YOU DIG

Traffic Control Plans Prepared By:
MZB
ENGINEERING
WWW.MZBINC.COM
CELL: 949-254-4792
EMAIL: INFO@MZBINC.COM



DESIGN BY: SYEDA ALIYA FATIMA
REVIEW BY: HUMAYUN AZIZ
APPROVED BY: *[Signature]*
HUMAYUN AZIZ, P.E.

CONTRACTOR INFORMATION:
TIA CLARK
HEMET MANUFACTURING CO. INC. DBA
GENESIS CONSTRUCTION
CBLB 438661/ DIR 1000000732
P.O. BOX 5399
HEMET, CA 92544

MARK	REVISIONS	APPR.	DATE



City of VICTORVILLE
PUBLIC WORKS ENGINEERING DEPARTMENT
14343 CIVIC DRIVE, VICTORVILLE, CA. 92393-5001 (760) 955-5158
www.victorvilleca.gov/government/city-departments/engineering

APPROVED BY: ENGINEER.
DATE _____

TRAFFIC CONTROL PLAN

WATER IMPROVEMENT PLANS
PRESSURE ZONE CHANGE AREA-07

DETOUR PLAN


HORIZ. SCALE: 1"= 40' VERT. SCALE:

TC - 04

SHEET 05 OF 10



PHASE-3B-1


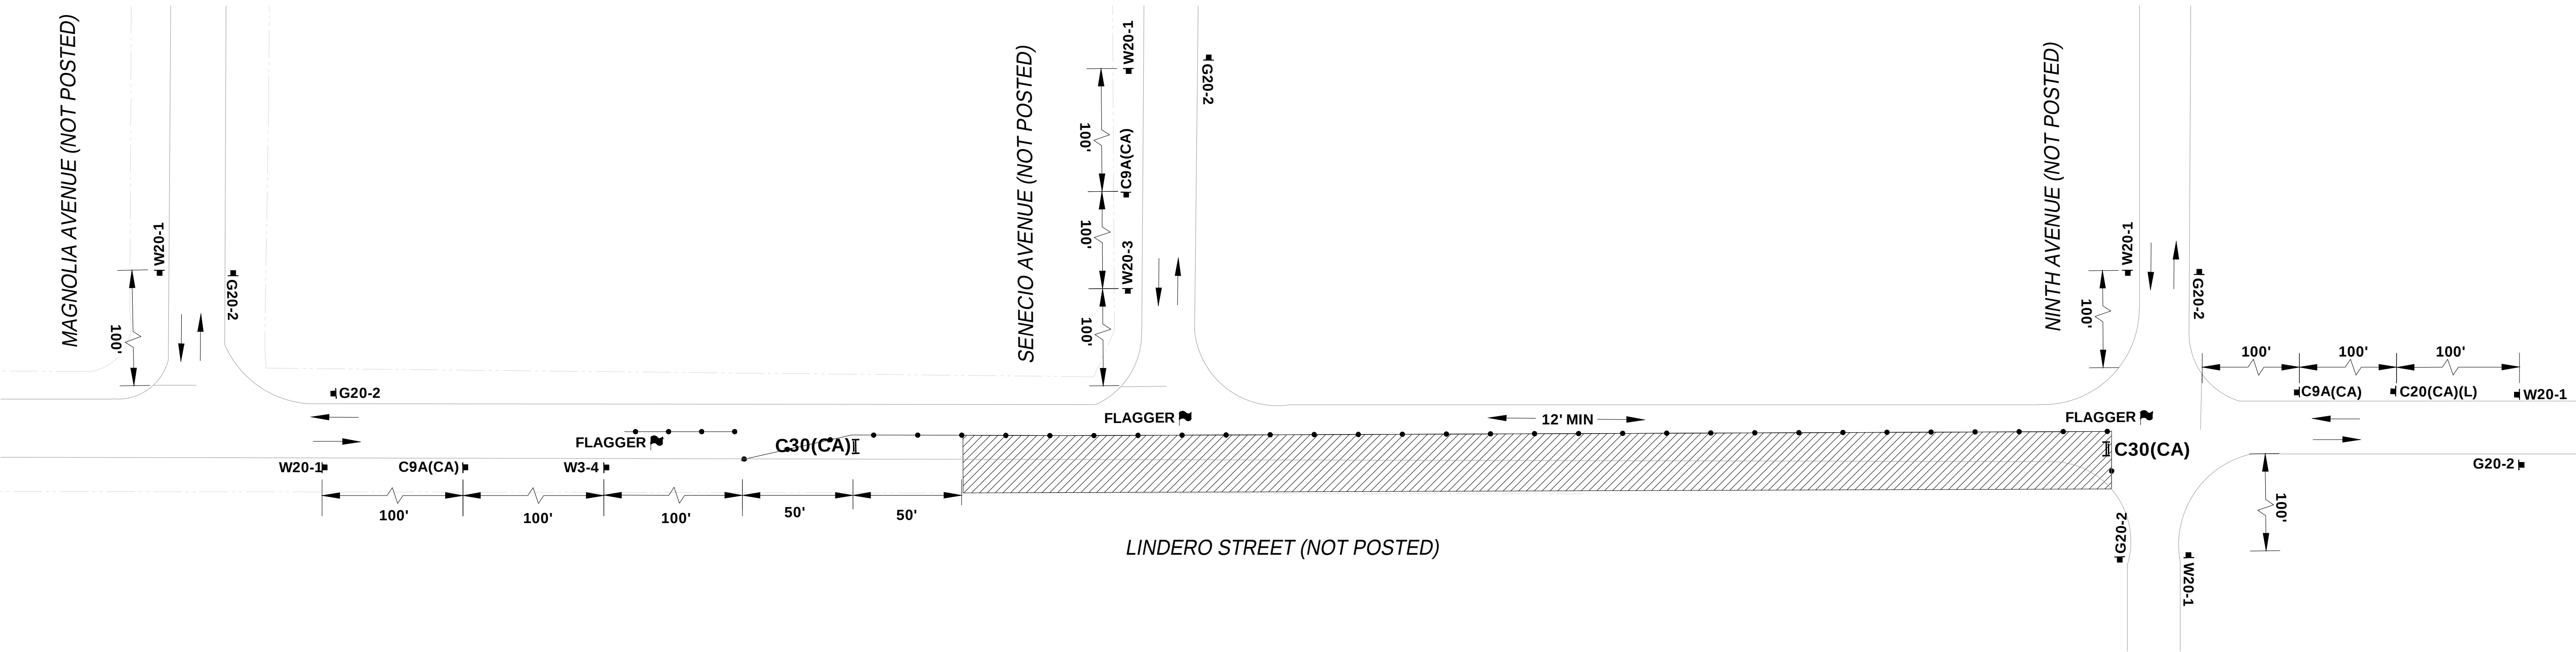


PHASE-3B-2

WORK HOURS:
7:00AM TO 5:00PM

- NOTES:**
- 1. ACCESS TO DRIVEWAYS AND SIDE STREETS MUST BE MAINTAINED AT ALL TIMES.
 - 2. CONTACT PROPERTY OWNER(S) 72 HOURS PRIOR TO START OF WORK.
 - 3. FLAGGER TO ASSIST PEDESTRIAN CROSSING AS REQUIRED.

SIGN LEGENDS:

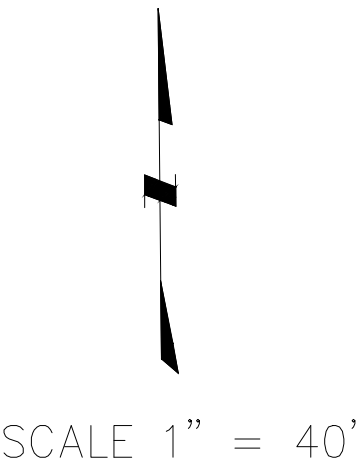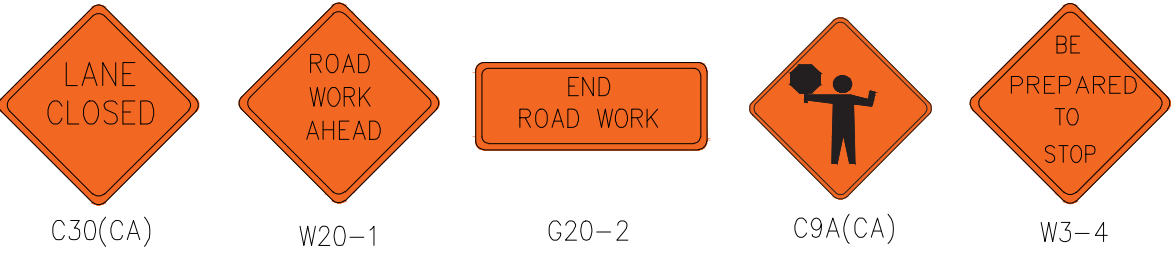

Under Ground
Service Alert
of Southern California
Call: TOLL FREE
**1-800
227-2600**
TWO WORKING DAYS BEFORE YOU DIG



WWW.MZBINC.COM
CELL: 949-254-4792



DESIGN BY: SYEDA ALIYA FATIMA
REVIEW BY: HUMAYUN AZIZ
APPROVED BY: *[Signature]*
HUMAYUN AZIZ, P.E.

CONTRACTOR INFORMATION:
TIA CLARK
HEMET MANUFACTURING CO. INC. DBA
GENESIS CONSTRUCTION
CBLB 433661J DIR 1000000732
P.O. BOX 5399
HEMET, CA 92544

MARK	REVISIONS	APPR.	DATE		



City of VICTORVILLE
PUBLIC WORKS ENGINEERING DEPARTMENT
14343 CIVIC DRIVE, VICTORVILLE, CA. 92393-5001 (760) 955-5158
www.victorvilleca.gov/government/city-departments/engineering

APPROVED BY: _____ ENGINEER: _____
DATE _____

TRAFFIC CONTROL PLAN	TC - 06
WATER IMPROVEMENT PLANS PRESSURE ZONE CHANGE AREA-07	
ONE WAY REVERSAL AT LINDERO STREET	
HORIZ. SCALE: 1" = 40' VERT. SCALE:	SHEET <u>07</u> OF <u>10</u>

EROW25-00034



WORK HOURS:
7:00AM TO 5:00PM

NOTES:
1. ACCESS TO DRIVEWAYS AND SIDE STREETS MUST BE MAINTAINED AT ALL TIMES.
2. CONTACT PROPERTY OWNER(S) 72 HOURS PRIOR TO START OF WORK.
3. FLAGGER TO ASSIST PEDESTRIAN CROSSING AS REQUIRED.

SIGN LEGENDS:


C30(CA)


W20-1


G20-2


C9A(CA)


W3-4

SCALE 1" = 40'

PHASE-4

TRAFFIC CONTROL PLAN
WATER IMPROVEMENT PLANS
PRESSURE ZONE CHANGE AREA-07

ONE WAY REVERSAL AT NINTH AVENUE

TC - 07

SHEET 08 OF 10

HORIZ. SCALE: 1"= 40' VERT. SCALE:



Under Ground Service Alert of Southern California
Call: TOLL FREE 1-800 227-2600
TWO WORKING DAYS BEFORE YOU DIG

Traffic Control Plans Prepared By:



WWW.MZBINC.COM
CELL: 949-254-4792
EMAIL: INFO@MZBINC.COM



DESIGN BY: SYEDA ALIYA FATIMA
REVIEW BY: HUMAYUN AZIZ
APPROVED BY: 
HUMAYUN AZIZ, P.E.

CONTRACTOR INFORMATION:
TIA CLARK
HEMET MANUFACTURING CO. INC. DBA
GENESIS CONSTRUCTION
CBLB 433661/ DIR 1000000732
P.O. BOX 5399
HEMET, CA 92344

MARK	REVISIONS	APPR.	DATE



City of VICTORVILLE
PUBLIC WORKS ENGINEERING DEPARTMENT
14343 CIVIC DRIVE, VICTORVILLE, CA. 92393-5001 (760) 955-5158
www.victorvilleca.gov/government/city-departments/engineering

APPROVED BY: _____ ENGINEER.
DATE _____

EROW25-00034



MATCH LINE B-B SEE ABOVE LEFT



MATCH LINE B-B SEE BELOW LEFT

WORK HOURS:
7:00AM TO 5:00PM

NOTES:
1. ACCESS TO DRIVEWAYS AND SIDE STREETS MUST BE MAINTAINED AT ALL TIMES.
2. CONTACT PROPERTY OWNER(S) 72 HOURS PRIOR TO START OF WORK.
3. FLAGGER TO ASSIST PEDESTRIAN CROSSING AS REQUIRED.

SIGN LEGENDS:



PHASE-5

SCALE 1" = 40'

TC - 08

SHEET 09 OF 10



Under Ground Service Alert of Southern California
Call: TOLL FREE 1-800 227-2600
TWO WORKING DAYS BEFORE YOU DIG

Traffic Control Plans Prepared By:
MZB ENGINEERING
WWW.MZBINC.COM
CELL: 949-254-4792
EMAIL: INFO@MZBINC.COM



DESIGN BY: SYEDA ALIYA FATIMA
REVIEW BY: HUMAYUN AZIZ
APPROVED BY: *[Signature]*
HUMAYUN AZIZ, P.E.

CONTRACTOR INFORMATION:
TIA CLARK
HEMET MANUFACTURING CO. INC. DBA
GENESIS CONSTRUCTION
CBLB 433661/ DIR 1000000732
P.O. BOX 5399
HEMET, CA 92544


MARK	REVISIONS	APPR.	DATE



City of VICTORVILLE
PUBLIC WORKS ENGINEERING DEPARTMENT
14343 CIVIC DRIVE, VICTORVILLE, CA. 92393-5001 (760) 955-5158
www.victorvilleca.gov/government/city-departments/engineering

APPROVED BY: _____
ENGINEER.
DATE _____

TRAFFIC CONTROL PLAN	
WATER IMPROVEMENT PLANS PRESSURE ZONE CHANGE AREA-07	
FULL CLOSURE AT WINONA STREET	
HORIZ. SCALE: 1"= 40'	VERT. SCALE:

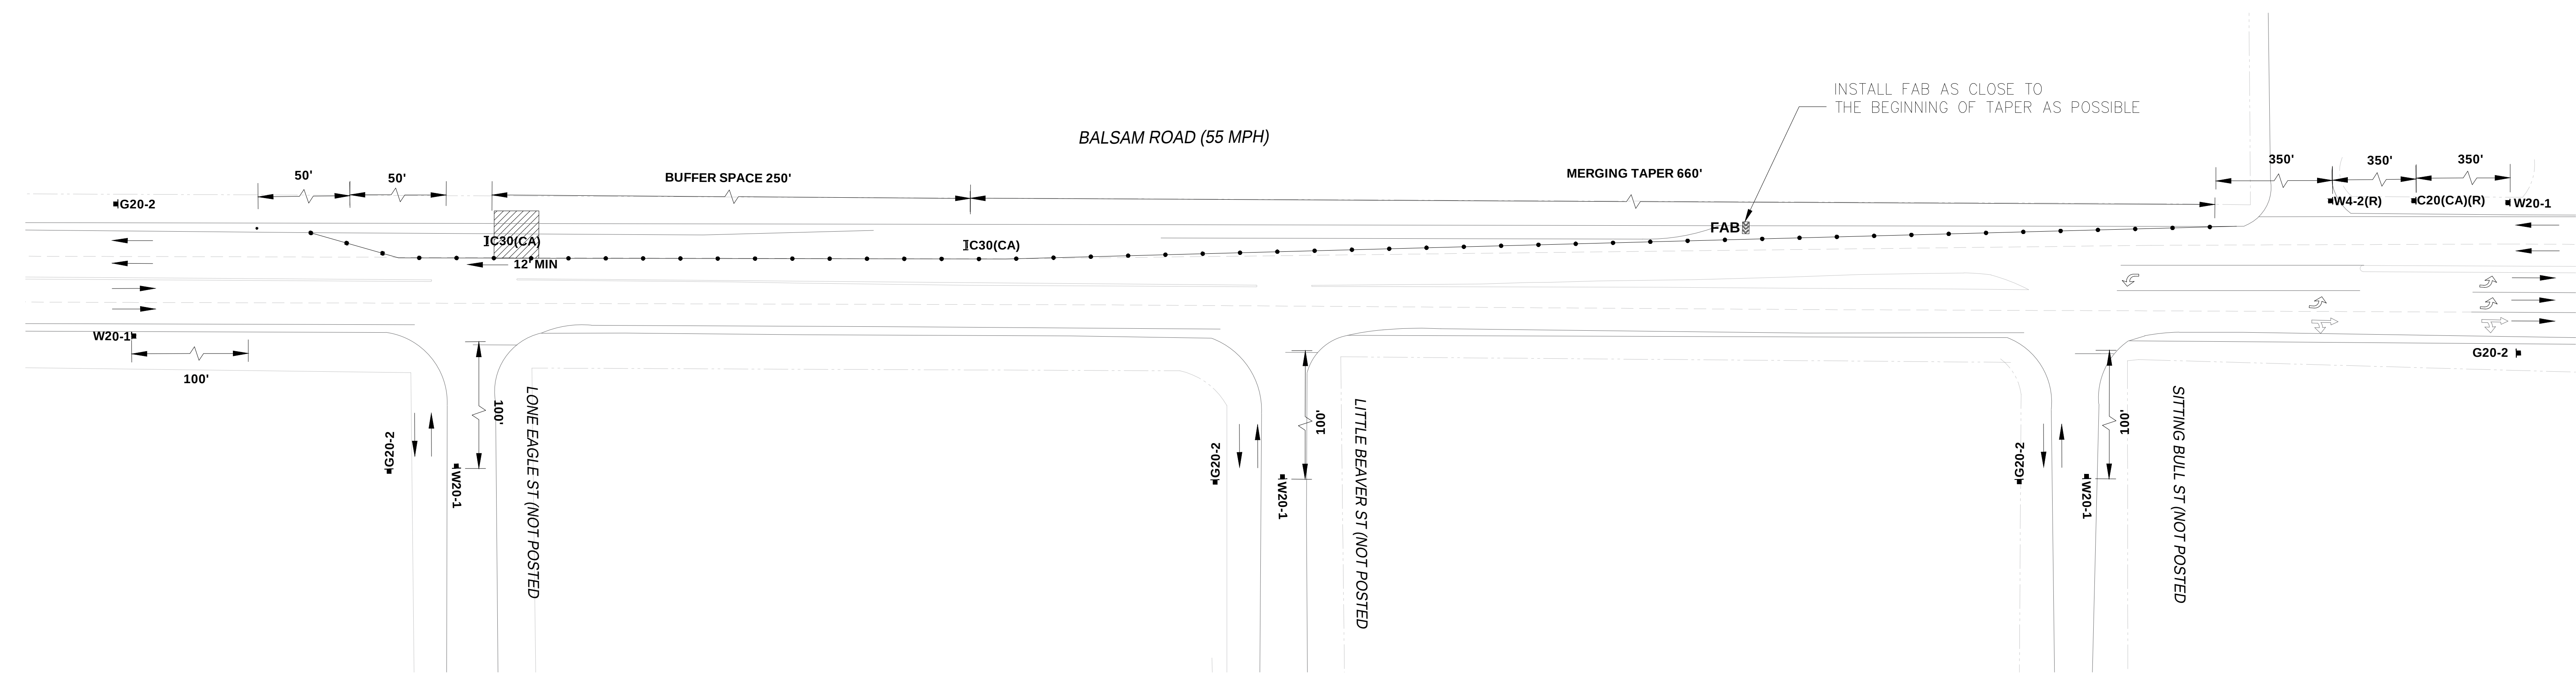

WORK HOURS:
7:00AM TO 5:00PM

NOTES:
1. ACCESS TO DRIVEWAYS AND SIDE STREETS MUST BE MAINTAINED AT ALL TIMES.
2. CONTACT PROPERTY OWNER(S) 72 HOURS PRIOR TO START OF WORK.
3. FLAGGER TO ASSIST PEDESTRIAN CROSSING AS REQUIRED.

SIGN LEGENDS:



W4-2R




C30(CA)




C20(CA)(R)



W20-1

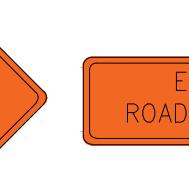

G20-2

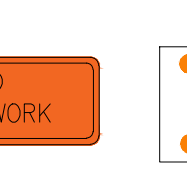

FAB

PHASE-6
SCALE 1" = 40'



Under Ground Service Alert
of Southern California
Call: TOLL FREE
1-800
227-2600
TWO WORKING DAYS BEFORE YOU DIG

Traffic Control Plans Prepared By:



www.mzbinc.com
CELL: 949-254-4792
EMAIL: info@mzbinc.com



DESIGN BY: SYEDA ALIYA FATIMA
REVIEW BY: HUMAYUN AZIZ
APPROVED BY: 
HUMAYUN AZIZ, P.E.

CONTRACTOR INFORMATION:

TIA CLARK
HEMET MANUFACTURING CO. INC. DBA
GENESIS CONSTRUCTION
CBLB 433661/DIR 1000000732
P.O. BOX 5399
HEMET, CA 92544

MARK	REVISIONS	APPR.	DATE



City of VICTORVILLE
PUBLIC WORKS ENGINEERING DEPARTMENT
14343 CIVIC DRIVE, VICTORVILLE, CA. 92393-5001 (760) 955-5158
www.victorvilleca.gov/government/city-departments/engineering

APPROVED BY: _____ ENGINEER: _____
DATE: _____

TRAFFIC CONTROL PLAN	
WATER IMPROVEMENT PLANS PRESSURE ZONE CHANGE AREA-07	
TYPICAL RIGHT LANE CLOSURE AT BALSAM ROAD	
HORIZ. SCALE: 1"= 40'	VERT. SCALE:

TC - 09

SHEET 10 OF 10

EROW25-00034