



GENERAL NOTES


1. THESE STANDARD NOTES AND PLANS SHALL NOT RELIEVE THE CONTRACTOR OF THE RESPONSIBILITY FOR JOBSITE CONDITIONS DURING THE COURSE OF CONSTRUCTION OR MAINTENANCE WORK, INCLUDING SAFETY OF ALL PERSONS, VEHICLES, AND PROPERTY.
2. ALL WORK, MATERIALS, PRACTICES, AND PRINCIPLES SHALL COMPLY WITH THE CALIFORNIA MANUAL OF UNIFORM TRAFFIC CONTROL DEVICES (MUTCD) LATEST EDITION, AND THE WORK AREA TRAFFIC CONTROL HANDBOOK (WATCH) LATEST EDITION.
3. THE CALIFORNIA MANUAL OF UNIFORM TRAFFIC CONTROL DEVICES (MUTCD) LATEST EDITION, AND THE WORK AREA TRAFFIC CONTROL HANDBOOK (WATCH) LATEST EDITION, SHALL TAKE PRECEDENCE IN THE EVENT OF ANY QUESTION REGARDING THE CONTROL OF THESE STANDARDS.
4. NO DEVIATIONS OR EXCEPTIONS FROM THESE STANDARD NOTES OR PLANS SHALL BE ALLOWED WITHOUT PRIOR APPROVAL FROM THE PUBLIC WORKS DIRECTOR/CITY ENGINEER.
5. CONES AND DELINEATORS SHALL GENERALLY BE PLACED ON EXISTING LANE LINES, EXCEPT AS NECESSARY FOR LANE CLOSURE TAPERS.
6. THE CONTRACTOR SHALL BE RESPONSIBLE FOR NOTIFYING THE ADJACENT PROPERTY OWNERS.
7. THE CONTRACTOR SHALL PROVIDE ACCESS TO ALL ADJACENT PROPERTIES AT ALL TIMES EXCEPT AS NECESSARY FOR CONSTRUCTION ACTIVITIES IN THE IMMEDIATE VICINITY OF THE WORK AREA.
8. CONSTRUCTION OPERATIONS SHALL BE CONDUCTED IN A MANNER SUCH THAT AS LITTLE INCONVENIENCE AS POSSIBLE IS CAUSED TO THE PUBLIC AND ABUTTING PROPERTY OWNERS.
9. THE CONTRACTOR SHALL HAVE ALL SIGNS, DELINEATORS, BARRICADES, ETC., PROPERLY INSTALLED PRIOR TO CONSTRUCTION.
10. THE CONTRACTOR SHALL BE RESPONSIBLE FOR MAINTAINING, AT ALL TIMES, ALL SIGNS, DELINEATORS, BARRICADES, ETC., TO ENSURE PROPER FLOW AND SAFETY OF TRAFFIC.
11. A MINIMUM LANE WIDTH OF 10' SHALL BE MAINTAINED AT ALL TIMES, NO EXCEPTIONS. WHEN ADJACENT TO CURB LANE, RAISED CURB MEDIANS, OTHER VERTICAL OBSTRUCTION, OR OPPOSING TRAFFIC, THE MINIMUM LANE WIDTH SHALL BE 12'.
12. THE CONTRACTOR SHALL UTILIZE FLAG MEN DURING WORK HOURS AS REQUIRED BY THESE STANDARD PLANS AND AS DEEMED NECESSARY BY THE CITY TO ASSIST IN MAINTAINING SAFE TRAFFIC FLOW.
13. FLASHING ARROW SIGNS (FAS) SHALL BE USED FOR ALL LANE CLOSURES AND SHALL BE SOLAR POWERED.
14. THE FIRST SIGN IN A SERIES OF ADVANCED WARNING SIGNS SHALL BE EQUIPPED WITH FLAGS.
15. FLASHING YELLOW BEACONS, TYPE B, SHALL BE USED ON ALL BARRICADES THAT PROTECT THE WORK AREA AFTER NORMAL WORKING HOURS.
16. ALL SIGNS SHALL BE REFLECTORIZED AND OF STANDARD SIZES.
17. THE CONTRACTOR SHALL BE REQUIRED TO REPLACE STRIPING AND LEGENDS TO THEIR ORIGINAL CONDITION AND EQUIPMENT AFTER COMPLETION OF CONSTRUCTION.
18. ALL DELINEATORS SHALL BE 36" MINIMUM PORTABLE, REFLECTORIZED RUBBER GUIDE POST TUBES, ORANGE IN COLOR, WITH WEIGHTED BASES OR SANDBAG RINGS AND SHALL BE KEPT IN THEIR PROPER POSITION AT ALL TIMES, AND SHALL BE REPAIRED, REPLACED, OR CLEANED AS NECESSARY TO PRESERVE THEIR APPEARANCE AND CONTINUITY.
19. ALL CONES, SHALL BE 28" MINIMUM, ORANGE IN COLOR, AND SHALL BE KEPT IN THEIR PROPER POSITION AT ALL TIMES, AND SHALL BE REPAIRED, REPLACED, OR CLEANED AS NECESSARY TO PRESERVE THEIR APPEARANCE AND CONTINUITY. ALL CONES SHALL BE FITTED WITH 13" MINIMUM REFLECTIVE SLEEVES FOR NIGHTTIME TRAFFIC CONTROL. MAXIMUM SPACING BETWEEN DELINEATORS SHALL BE 25'.
20. AT LEAST EVERY THIRD CONE AND/OR DELINEATOR SHALL HAVE DELINEATOR OR CONE-MOUNTED DIRECTIONAL ARROWS PER THE WORK AREA TRAFFIC CONTROL HANDBOOK (WATCH) LATEST EDITION.
21. BARRICADES SHALL BE USED, IN LIEU OF OR IN ADDITION TO RUBBER GUIDE POSTS, AS REQUIRED BY THESE STANDARD PLANS AND AT THE DIRECTION OF THE CITY, WHEN THEY ARE INTENDED TO PROVIDE ADDITIONAL EMPHASIS IN AREAS WHERE WORKERS ARE PRESENT.
22. C27 (CA) "OPEN TRENCH" SIGNS SHALL BE USED IN CONJUNCTION WITH TYPE II BARRICADES DURING CONSTRUCTION AND NIGHTTIME CLOSURES AS APPLICABLE.
23. WHERE LIGHTS ARE USED TO DELINEATE THE TRAVELED WAY THROUGH AND AROUND THE WORK AREA, THEY SHALL BE TYPE C (STEADY BURN LAMPS).
24. WHEN A STREET CLOSURE IS APPROVED, THE CONTRACTOR SHALL NOTIFY THE POLICE DEPARTMENT, THE FIRE DEPARTMENT, THE LOCAL TRANSIT DISTRICT, AFFECTED RESIDENTS AND BUSINESSES AT LEAST ONE WEEK IN ADVANCE OF THE CLOSURE.
25. ALL RESIDENTIAL STREET ACCESS RESTRICTED BY CONSTRUCTION OR MAINTENANCE ACTIVITIES SHALL BE RESTORED AT THE END OF EACH WORKING DAY UNLESS OTHERWISE APPROVED BY THE PUBLIC WORKS DIRECTOR/CITY ENGINEER.
26. TEMPORARY "NO STOPPING" SIGNS SHALL BE POSTED 100' APART, AS NECESSARY DURING CONSTRUCTION OPERATIONS. WHEN A TEMPORARY "NO STOPPING" ZONE ON A STREET IS APPROVED BY THE CITY'S REPRESENTATIVE, THE CONTRACTOR SHALL NOTIFY THE POLICE DEPARTMENT AND POST "TOW AWAY, TEMPORARY NO STOPPING" AT LEAST TWO (2) WORKING DAYS IN ADVANCE. THE DURATION OF THE TEMPORARY PARKING RESTRICTION SHALL BE INDICATED ON THE SIGNS.
27. WHEN SIGNAL TIMING AND/OR SIGNAL MODIFICATIONS ARE NECESSARY BEFORE OR DURING THE CONSTRUCTION, AND IF APPROVED BY THE TRAFFIC ENGINEER, THE CONTRACTOR SHALL NOTIFY THE CITY TRAFFIC DEPARTMENT AT LEAST THREE (3) WORKING DAYS IN ADVANCE OF THE WORK TO BE DONE IN ORDER TO COORDINATE THE CHANGES. THE CONTRACTOR SHALL PROVIDE THE PERSONNEL AND EQUIPMENT TO MAKE THE SIGNAL MODIFICATIONS; THE CITY SHALL MAKE THE NECESSARY SIGNAL TIMING CHANGES.
28. CONTRACTOR SHALL REPLACE ALL TRAFFIC DETECTION DEVICES, SIGNING, STRIPING, MARKINGS, AND LEGENDS DAMAGED DURING CONSTRUCTION TO THE SATISFACTION OF THE CITY'S REPRESENTATIVE.
29. THESE PLANS INDICATE TRAFFIC CONTROL IN THE WORK AREA DURING CONSTRUCTION ACTIVITIES. ADDITIONAL TRAFFIC CONTROLS, TRAFFIC SIGNS, AND/OR BARRICADES MAY BE NECESSARY OR REQUIRED IN THE FIELD. THE CONTRACTOR SHALL BE RESPONSIBLE FOR THE PLACEMENT OF ANY ADDITIONAL DEVICES NECESSARY AS DIRECTED BY THE CITY'S REPRESENTATIVE TO ASSURE SAFETY TO THE PUBLIC AT ALL TIMES DURING CONSTRUCTION.
30. CONTRACTOR SHALL COMPLY WITH THE REQUIREMENTS OF THE AMERICAN DISABILITY ACT (ADA) AS RELATED TO PEDESTRIAN ACCESS AND SHALL MAINTAIN PEDESTRIAN ACCESS AT ALL TIMES PER ADA REQUIREMENTS.
31. INSTALL TEMPORARY NO PARKING SIGNS (IF REQUIRED) 72 HOURS PRIOR TO THE CLOSURE.

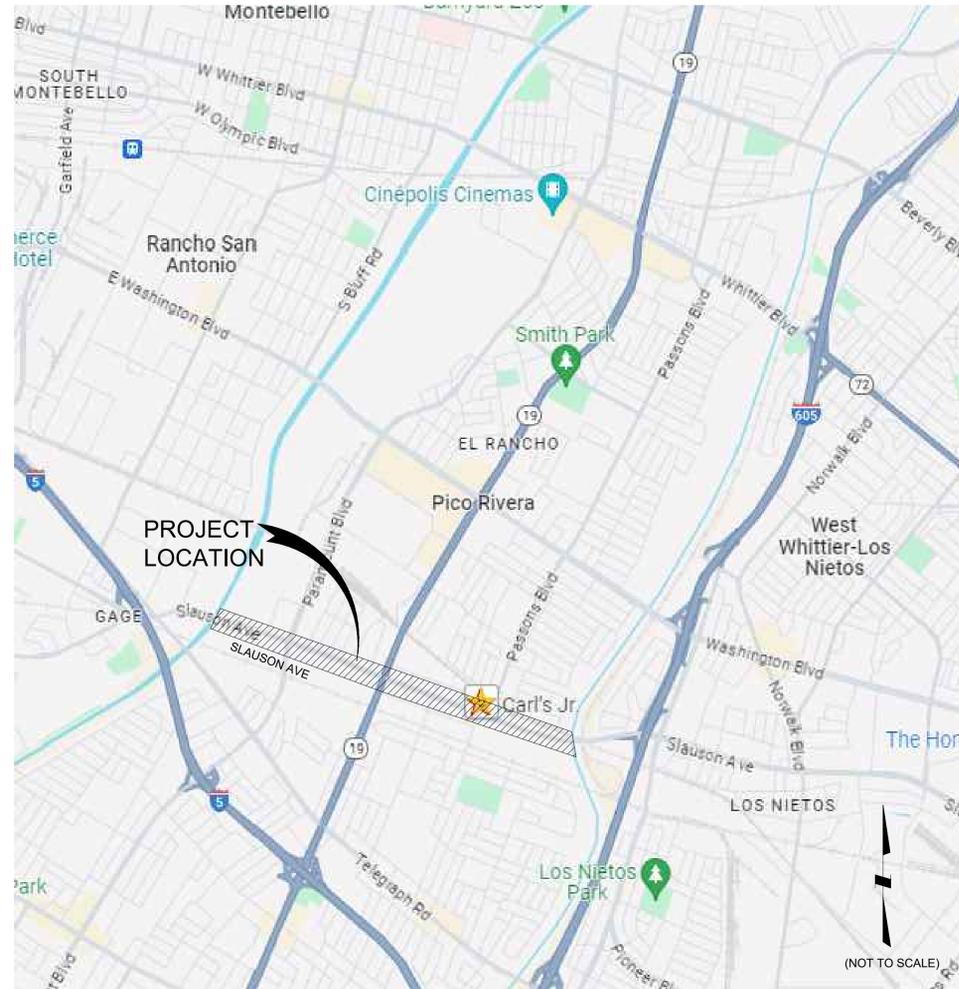


MISCELLANEOUS DEVICES

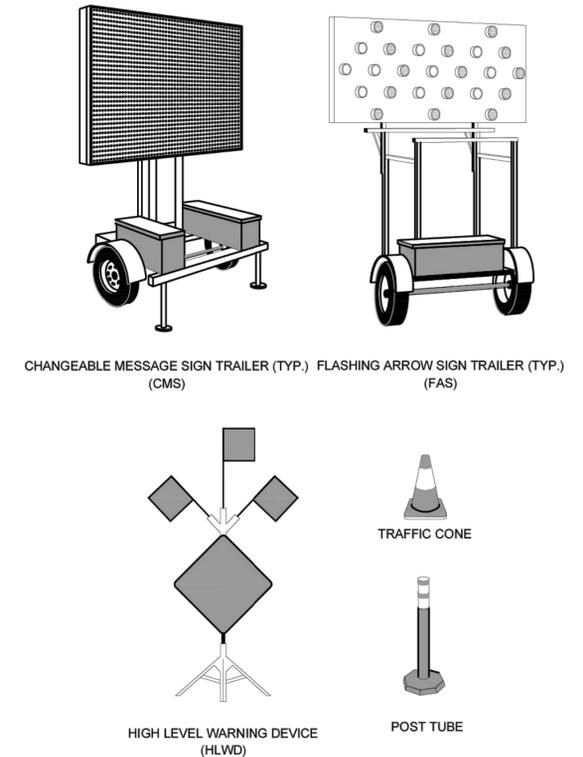

WARNING SIGNS

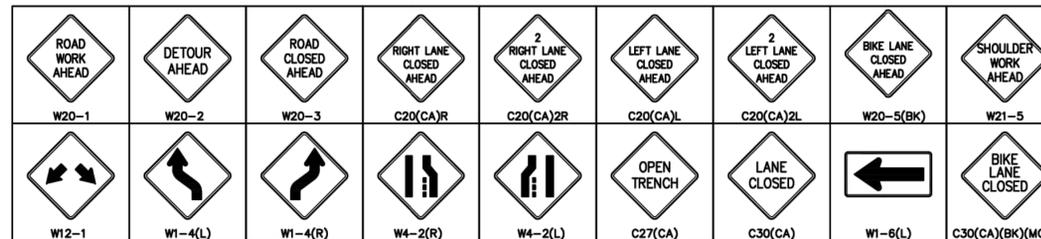



REGULATORY SIGNS

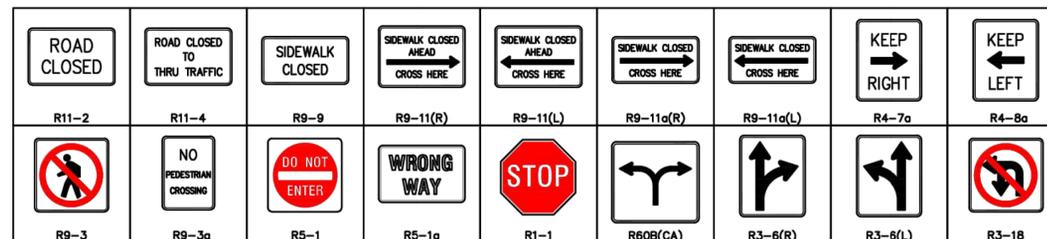

LEGEND:


1. [Symbol] - PROPOSED WORK AREA
2. [Symbol] - EXISTING STRIPING
3. [Symbol] - EXISTING CURB & GUTTER
4. [Symbol] - MUNICIPALITY BOUNDARY LINES
5. [Symbol] - EXISTING DRIVEWAY(S)
6. [Symbol] - CALTRANS BOUNDARY LINES
7. [Symbol] - PROPOSED CHANNELIZATION LINE
8. [Symbol] - EXISTING FENCE LINE
9. [Symbol] - PROPOSED FLAG PERSON W/ 2-WAY RADIO
10. [Symbol] - PROPOSED PORTABLE ARROW BOARD
11. [Symbol] - PROPOSED PORTABLE MESSAGE SIGN
12. [Symbol] - PROPOSED SIGN W/ POST
13. [Symbol] - PROPOSED TYPE II BARRICADE W/ SIGN(S)
14. [Symbol] - PROPOSED TYPE III BARRICADE W/ SIGN(S)
15. [Symbol] - K-RAIL
16. [Symbol] - CRASH CUSHION

SPEED LIMIT	DIMENSION "A" ADVANCE WARNING SIGN SPACING	DIMENSION "L" MERGING TAPER LENGTH	DIMENSION "L/2" SHIFTING TAPER LENGTH	DIMENSION "E" BUFFER SPACE (0% SLOPE)	MAXIMUM CHANNELIZER TAPER SPACING	MAXIMUM CHANNELIZER TANGENT SPACING
25 MPH	100 FT	125 FT	65 FT	155 FT	25 FT	50 FT
30 MPH	250 FT	180 FT	90 FT	200 FT	30 FT	60 FT
35 MPH	250 FT	245 FT	125 FT	250 FT	35 FT	70 FT
40 MPH	250 FT	320 FT	160 FT	305 FT	40 FT	80 FT
45 MPH	350 FT	540 FT	270 FT	360 FT	45 FT	90 FT
50 MPH	350 FT	600 FT	300 FT	425 FT	50 FT	100 FT
55 MPH	500 FT	600 FT	300 FT	495 FT	50 FT	100 FT
60 MPH	500 FT	720 FT	360 FT	570 FT	50 FT	100 FT

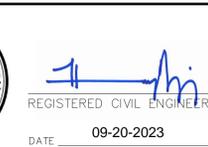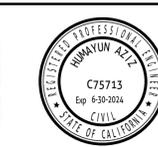


CITY OF PICO RIVERA DEPARTMENT OF PUBLIC WORKS - ENGINEERING DIVISION			
DESIGN BY	LONG TRAN	APPROVED BY	
CHECK BY	LONG TRAN	ENGINEER	
APPROVED BY	HUMAYUN AZIZ	DATE	

TRAFFIC CONTROL PLAN	
PICO RIVERA MAJOR CORRIDORS MEDIAN & PARKWAY IMPROVEMENTS	
TITLE SHEET	
HORIZ. SCALE: 1" = 40'	VERT. SCALE: N/A

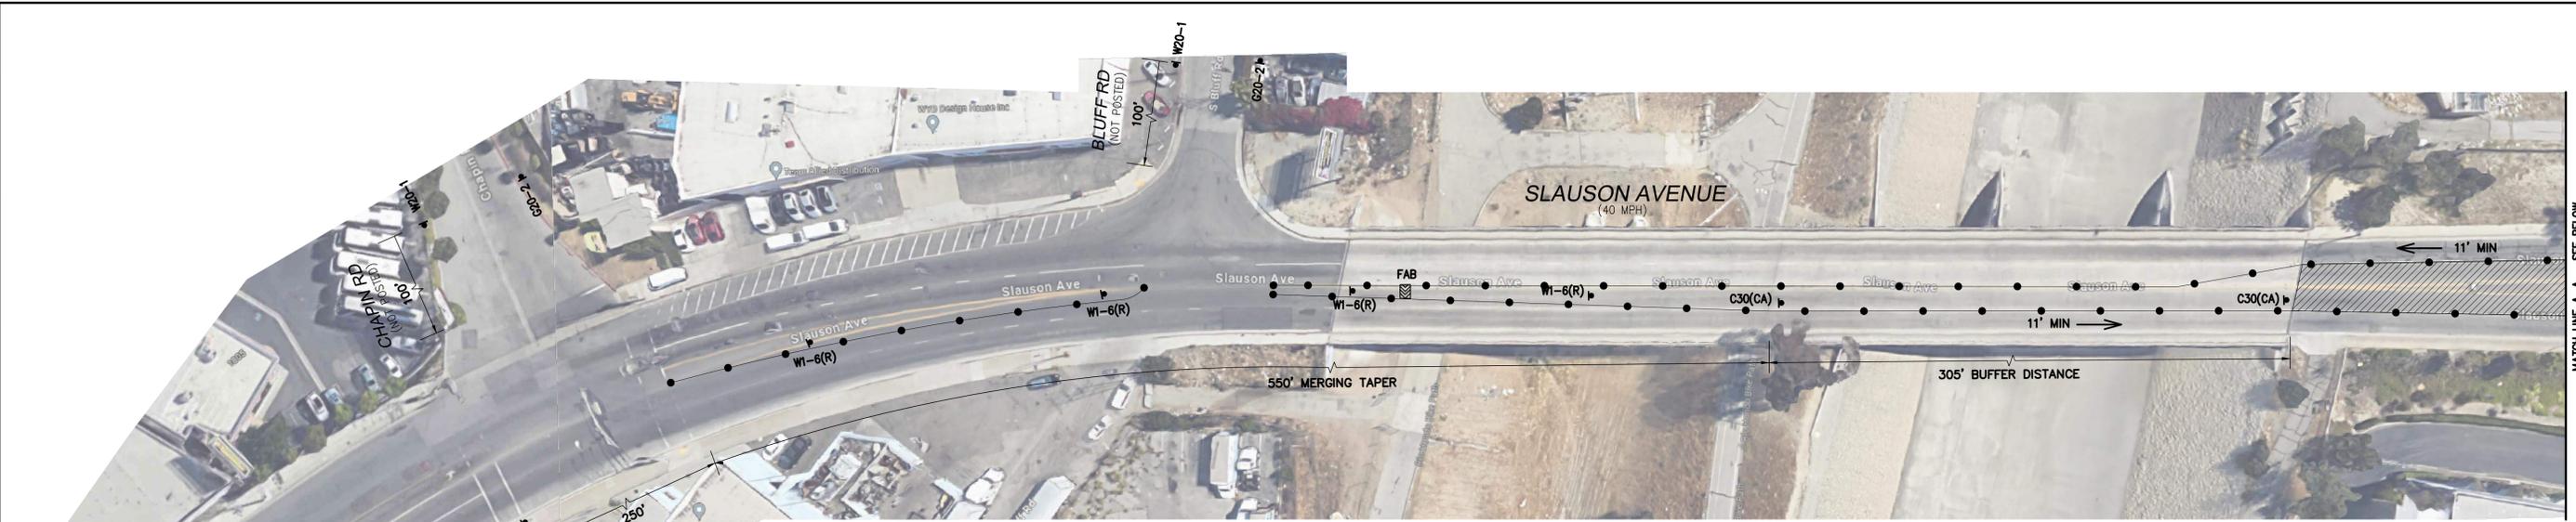


CMS MESSAGE - POST 5 DAYS PRIOR CONSTRUCTION

FRAME 1	SLAUSON AV MEDIAN WORK
FRAME 2	XX/XX/XX TO XX/XX/XX
FRAME 3	EXPECT DELAY

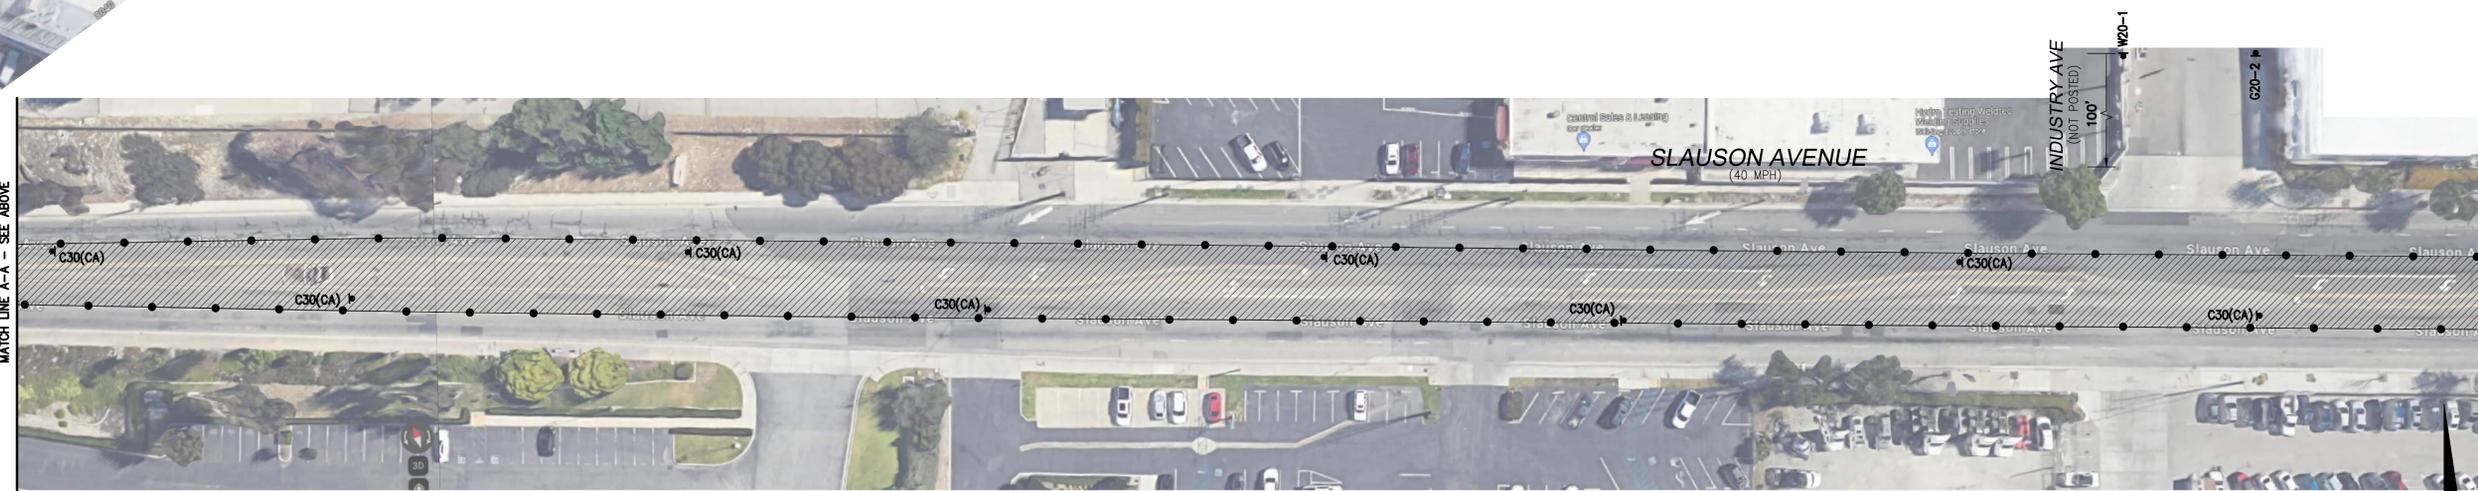

SIGN LEGENDS:

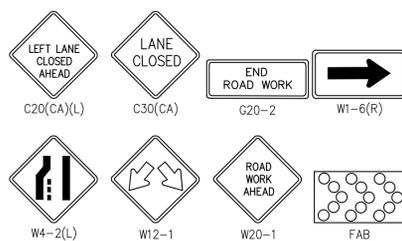

WORK HOURS:


8:30AM TO 3:30PM

NOTES

1. CONTRACTOR TO COORDINATE WITH THE CITY TRAFFIC ENGINEER TO ALLOW LEFT TURNS AT ALL SIGNALIZED INTERSECTION.
2. ACCESS TO DRIVEWAYS AND SIDE STREETS MUST BE MAINTAINED AT ALL TIMES.
3. CONTACT PROPERTY OWNER(S) 72 HOURS PRIOR TO START OF WORK.

SCALE 1" = 40'

STAGE 1A

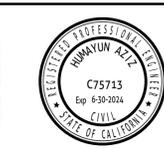

REGISTERED CIVIL ENGINEER
DATE: 09-20-2023

MARK	REVISIONS	APPR.	DATE

CITY OF PICO RIVERA DEPARTMENT OF PUBLIC WORKS - ENGINEERING DIVISION	
DESIGN BY LONG TRAN	APPROVED BY
CHECK BY LONG TRAN	ENGINEER
APPROVED BY HUMAYUN AZIZ	DATE

TRAFFIC CONTROL PLAN PICO RIVERA MAJOR CORRIDORS MEDIAN & PARKWAY IMPROVEMENTS SLAUSON AVENUE WEST LIMIT TO BOLLENBACHER DRIVE HORIZ. SCALE: 1" = 40' VERT. SCALE: N/A

TC-01
SHEET 02 OF 11



CMS MESSAGE - POST 5 DAYS PRIOR CONSTRUCTION




FRAME 1	SLAUSON AV MEDIAN WORK
FRAME 2	XX/XX/XX TO XX/XX/XX
FRAME 3	EXPECT DELAY

WORK HOURS:
8:30AM TO 3:30PM

NOTES

1. CONTRACTOR TO COORDINATE WITH THE CITY TRAFFIC ENGINEER TO ALLOW LEFT TURNS AT ALL SIGNALIZED INTERSECTION.
2. ACCESS TO DRIVEWAYS AND SIDE STREETS MUST BE MAINTAINED AT ALL TIMES.
3. CONTACT PROPERTY OWNER(S) 72 HOURS PRIOR TO START OF WORK.

SIGN LEGENDS:

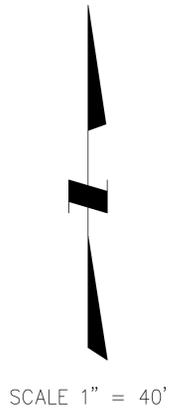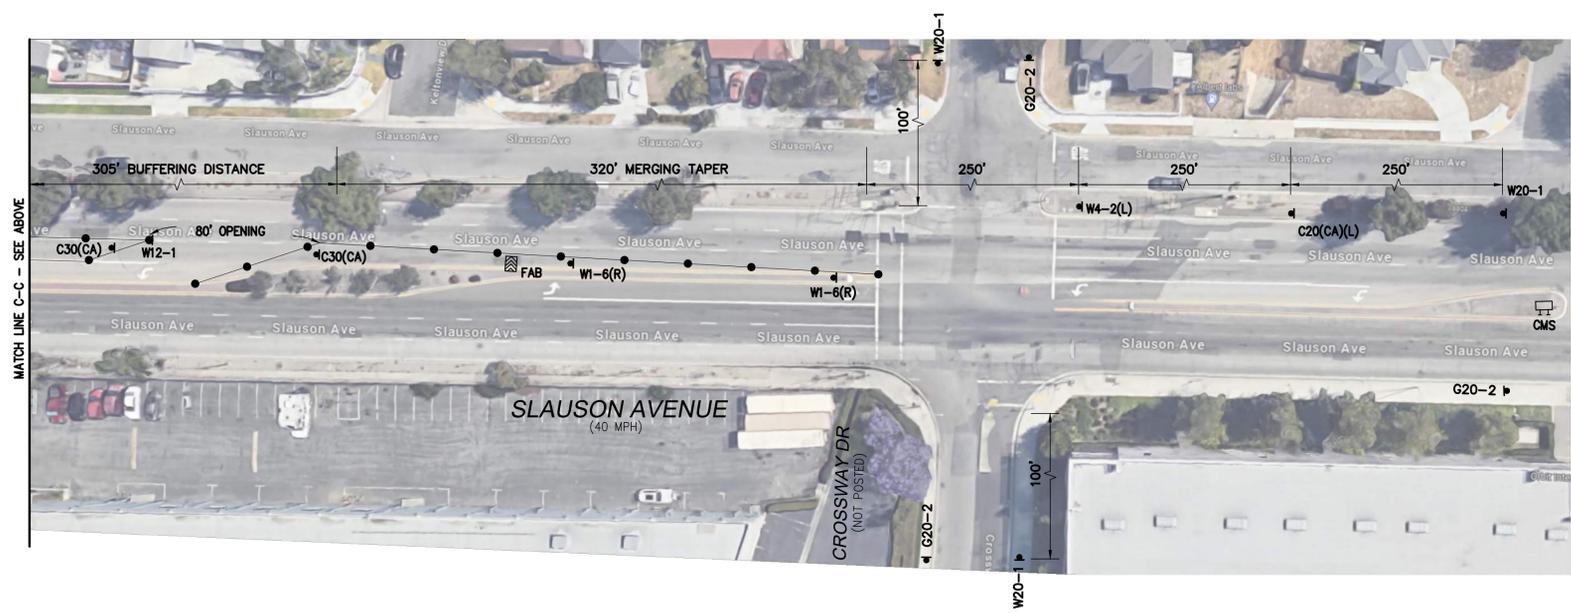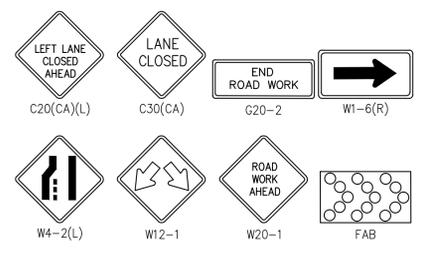

STAGE 1A

	<p>CONTRACTOR INFORMATION:</p>	<p>TRAFFIC CONTROL PLANS PREPARED BY:</p>	<p>REGISTERED CIVIL ENGINEER DATE: 09-20-2023</p>	<p>CITY OF PICO RIVERA DEPARTMENT OF PUBLIC WORKS - ENGINEERING DIVISION</p>		<p>TRAFFIC CONTROL PLAN PICO RIVERA MAJOR CORRIDORS MEDIAN & PARKWAY IMPROVEMENTS</p>		<p>TC-02 SHEET 03 OF 11</p>
				<p>DESIGN BY: LONG TRAN</p> <p>CHECK BY: LONG TRAN</p> <p>APPROVED BY: HUMAYUN AZIZ</p>	<p>APPROVED BY:</p> <p>ENGINEER:</p> <p>DATE:</p>	<p>SLAUSON AVENUE WEST LIMIT TO BOLLENBACHER DRIVE</p> <p>HORIZ. SCALE: 1" = 40' VERT. SCALE: N/A</p>		



WORK HOURS:
8:30AM TO 3:30PM



NOTES

1. CONTRACTOR TO COORDINATE WITH THE CITY TRAFFIC ENGINEER TO ALLOW LEFT TURNS AT ALL SIGNALIZED INTERSECTION.
2. ACCESS TO DRIVEWAYS AND SIDE STREETS MUST BE MAINTAINED AT ALL TIMES.
3. CONTACT PROPERTY OWNER(S) 72 HOURS PRIOR TO START OF WORK.

CMS MESSAGE - POST 5 DAYS PRIOR CONSTRUCTION

FRAME 1	SLAUSON AV MEDIAN WORK
FRAME 2	XX/XX/XX TO XX/XX/XX
FRAME 3	EXPECT DELAY

SIGN LEGENDS:

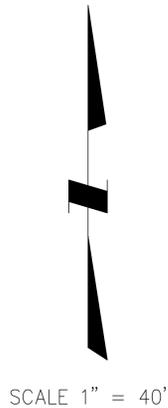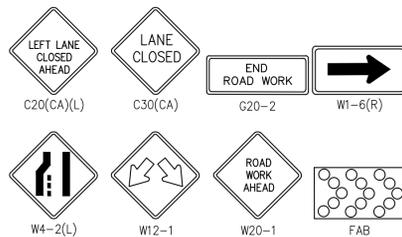

SCALE 1" = 40'

STAGE 1B



CONTRACTOR INFORMATION:

URBAN HABITAT
 LANDSCAPE CONTRACTORS
 47250 Washington St., Ste B, La Quinta, CA 92253
 MARK FAESSEL, Site Development Estimator. CELL: 951-239-6780

TRAFFIC CONTROL PLANS PREPARED BY:

MZB ENGINEERING
 1192 Athlone Lane Corona, CA 92882.
 CELL: 949-254-4792



REGISTERED CIVIL ENGINEER
 DATE: 09-20-2023

MARK	REVISIONS	APPR	DATE

CITY OF PICO RIVERA
 DEPARTMENT OF PUBLIC WORKS - ENGINEERING DIVISION

DESIGN BY: LONG TRAN
 CHECK BY: LONG TRAN
 APPROVED BY: HUMAYUN AZIZ

APPROVED BY: HUMAYUN AZIZ
 DATE: _____

TRAFFIC CONTROL PLAN
PICO RIVERA MAJOR CORRIDORS
MEDIAN & PARKWAY IMPROVEMENTS

SLAUSON AVENUE
BOLLENBACHER DRIVE TO ROSEMEAD BOULEVARD
 HORIZ. SCALE: 1" = 40' | VERT. SCALE: N/A

TC-03
 SHEET 04 OF 11