
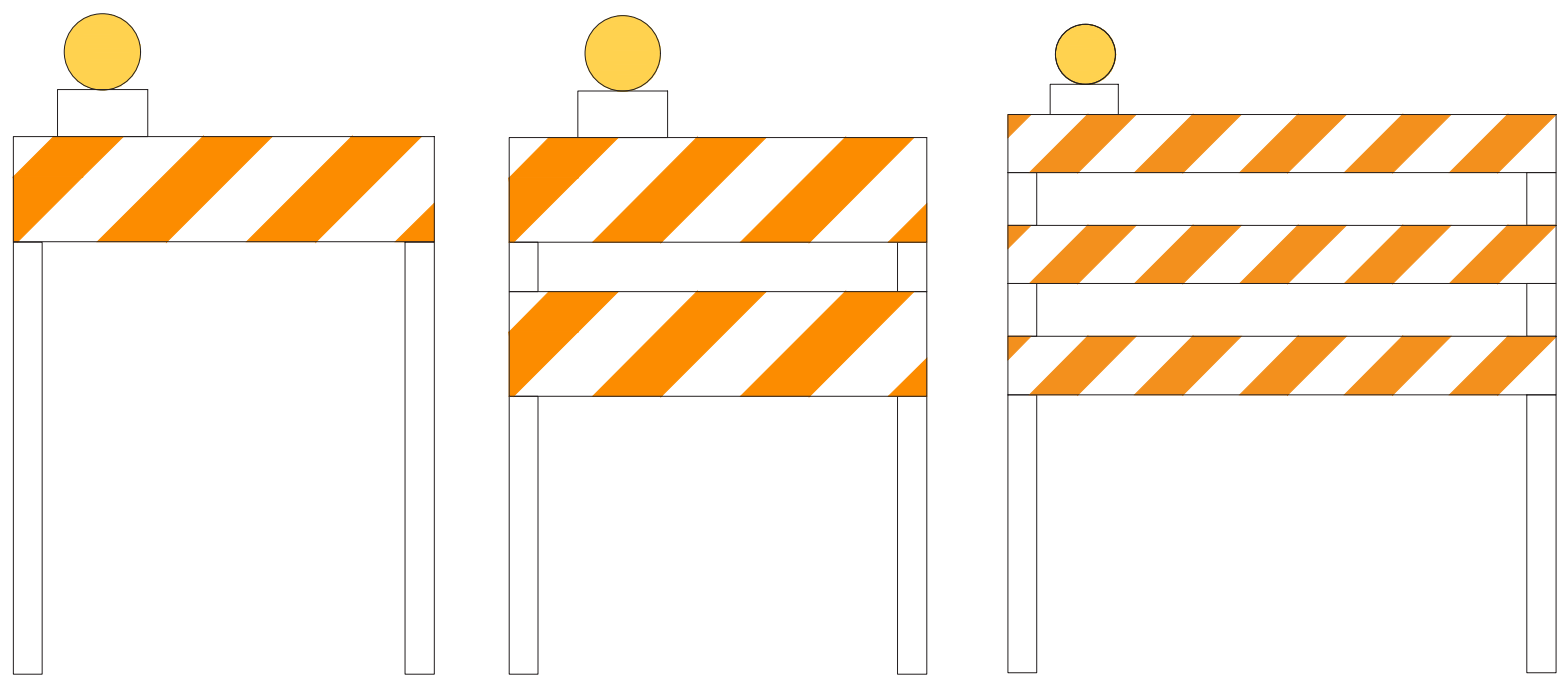



TEMPORARY STRIPING GENERAL NOTES

- 1 – ALL TEMPORARY STRIPING WILL BE PAINT (2–COATS).PAVEMENT MARKING WILL BE PAINTED UNLESS OTHERWISE NOTED.
2 – CONTRACTOR TO ESTABLISH AND MAINTAIN PEDESTRIAN AND BICYCLE PATHWAYS AT ALL TIMES DURING CONSTRUCTION.
3 – REMOVAL OF STRIPING SHOULD NOT CAUSE GOUGES IN THE PAVEMENT TO EXCEED A DEPTH OF 1/8 INCH, PER CALTRANS STANDARD SECTION 84–9.03B.
4 – ALL CONFLICTING SIGNING, STRIPING AND PAVEMENT MARKING SHALL BE REMOVED PRIOR TO STARTING WORK.
5 – UNLESS OTHERWISE NOTED, ALL LANE WIDTHS SHALL BE 12’ MINIMUM.

CITY OF MURRIETA
TEMPORARY STRIPING PLANS FOR
MURRIETA HOT SPRING ROAD
WIDENING PROJECT

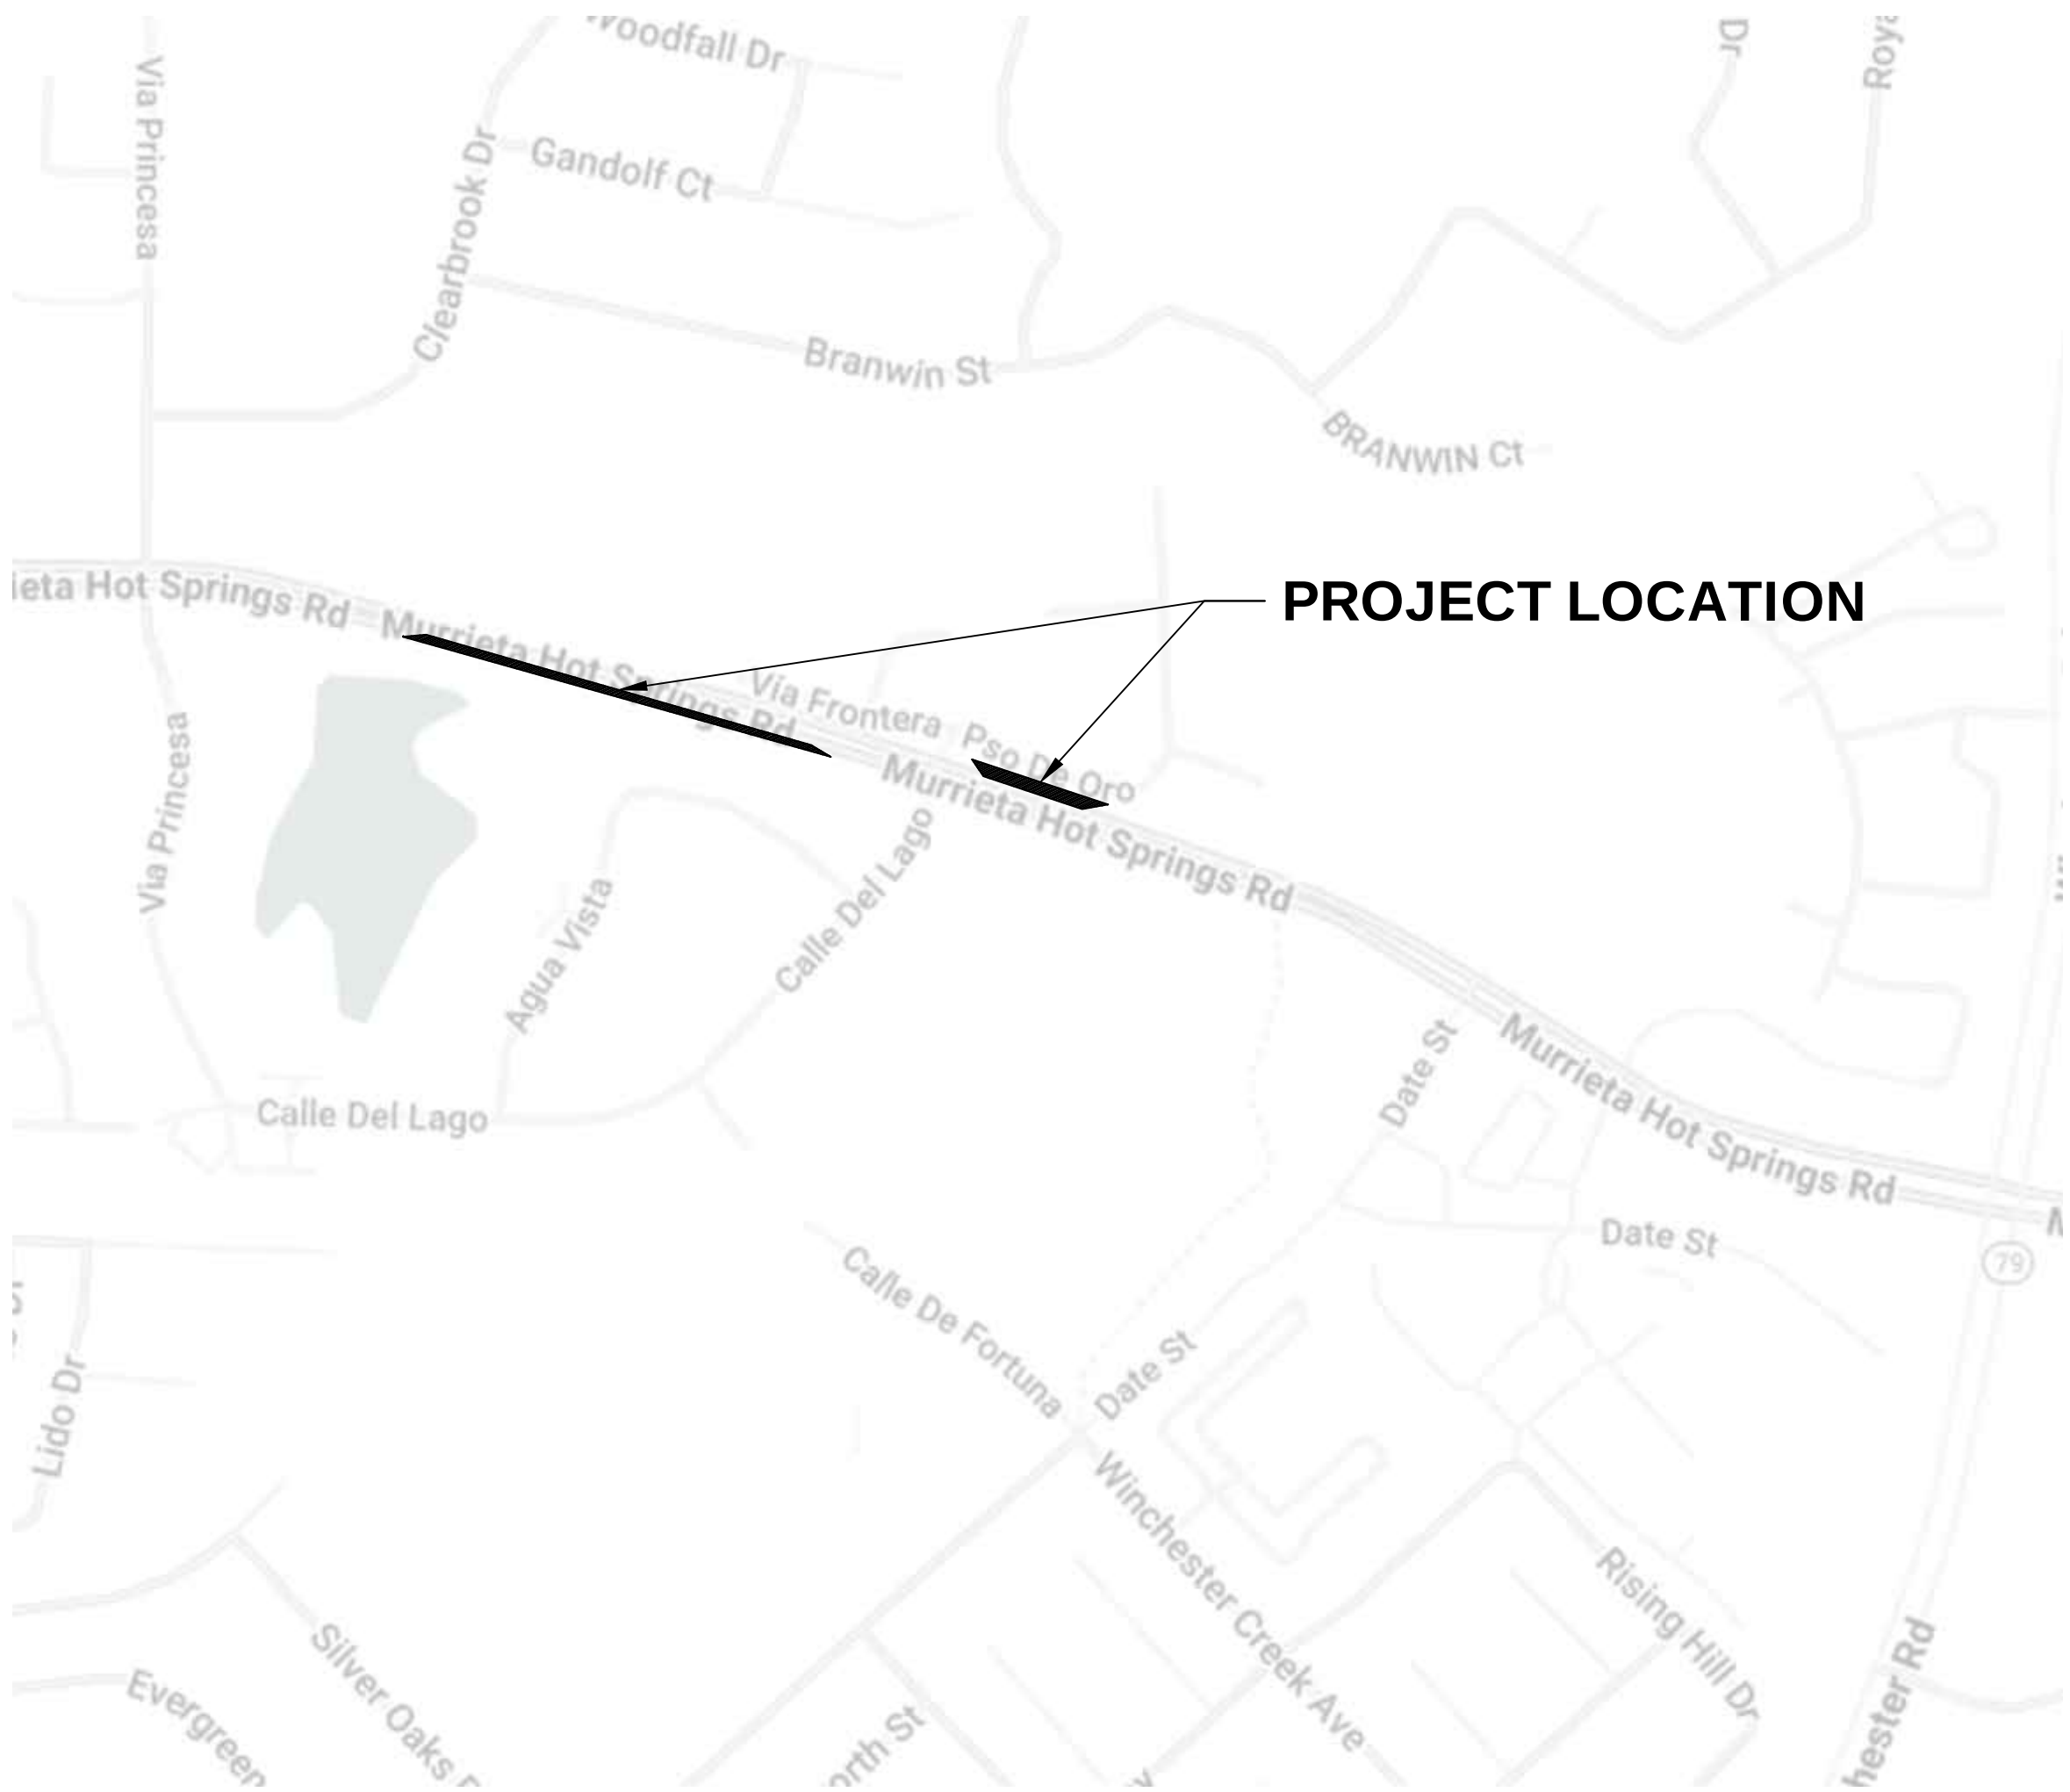

Type I Barricade Type II Barricade Type III Barricade

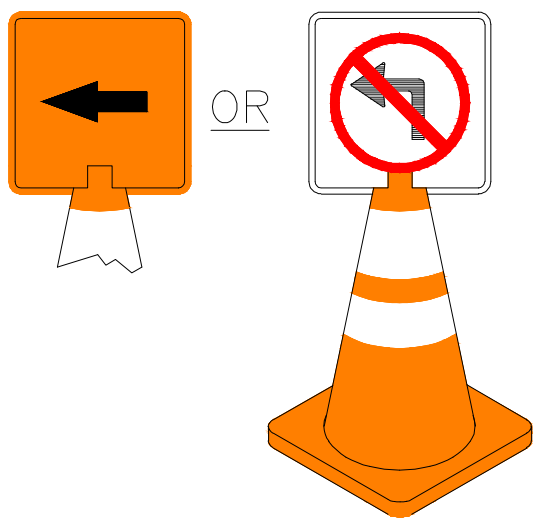

CLIP ON TYPE

LEGEND

- TYPE III BARRICADE W/SIGN
- TYPE III BARRICADE W/O SIGN
- TYPE II BARRICADE W/SIGN
- TYPE II BARRICADE W/O SIGN
- DELINEATOR WITH WHITE REFLECTIVE TAPE
- DELINEATOR WITH YELLOW REFLECTIVE TAPE
- TRAFFIC CONE WITH CLIP ON SIGN
- SIGN
- SIGNALIZED INTERSECTION
- [FAB] ARROW PANEL (FLASHING ARROW)
- HIGH LEVEL WARNING DEVICE (FLAGTREE)
- FLAGGER

TANS TOW AWAY NO STOPPING ____ TO ____

TANSAT TOW AWAY NO STOPPING ANY TIME


- WORK ZONE (ACTIVITY AREA) LIMITS
- WORK ZONE (ACTIVITY AREA) LIMITS WITH FLAGGER

DIRECTION OF TRAFFIC (NOT PAVEMENT MARKING)

ROADWAY DESIGNATION

SHEET INDEX


S. NO.	DWG. NO.	TITLE
01	TC-00	TITLE PAGE
02	TC-01	TEMPORARY STRIPING PLAN ON WB MURRIETA HOT SPRING ROAD
03	TC-02	TEMPORARY STRIPING PLAN ON EB MURRIETA HOT SPRING ROAD

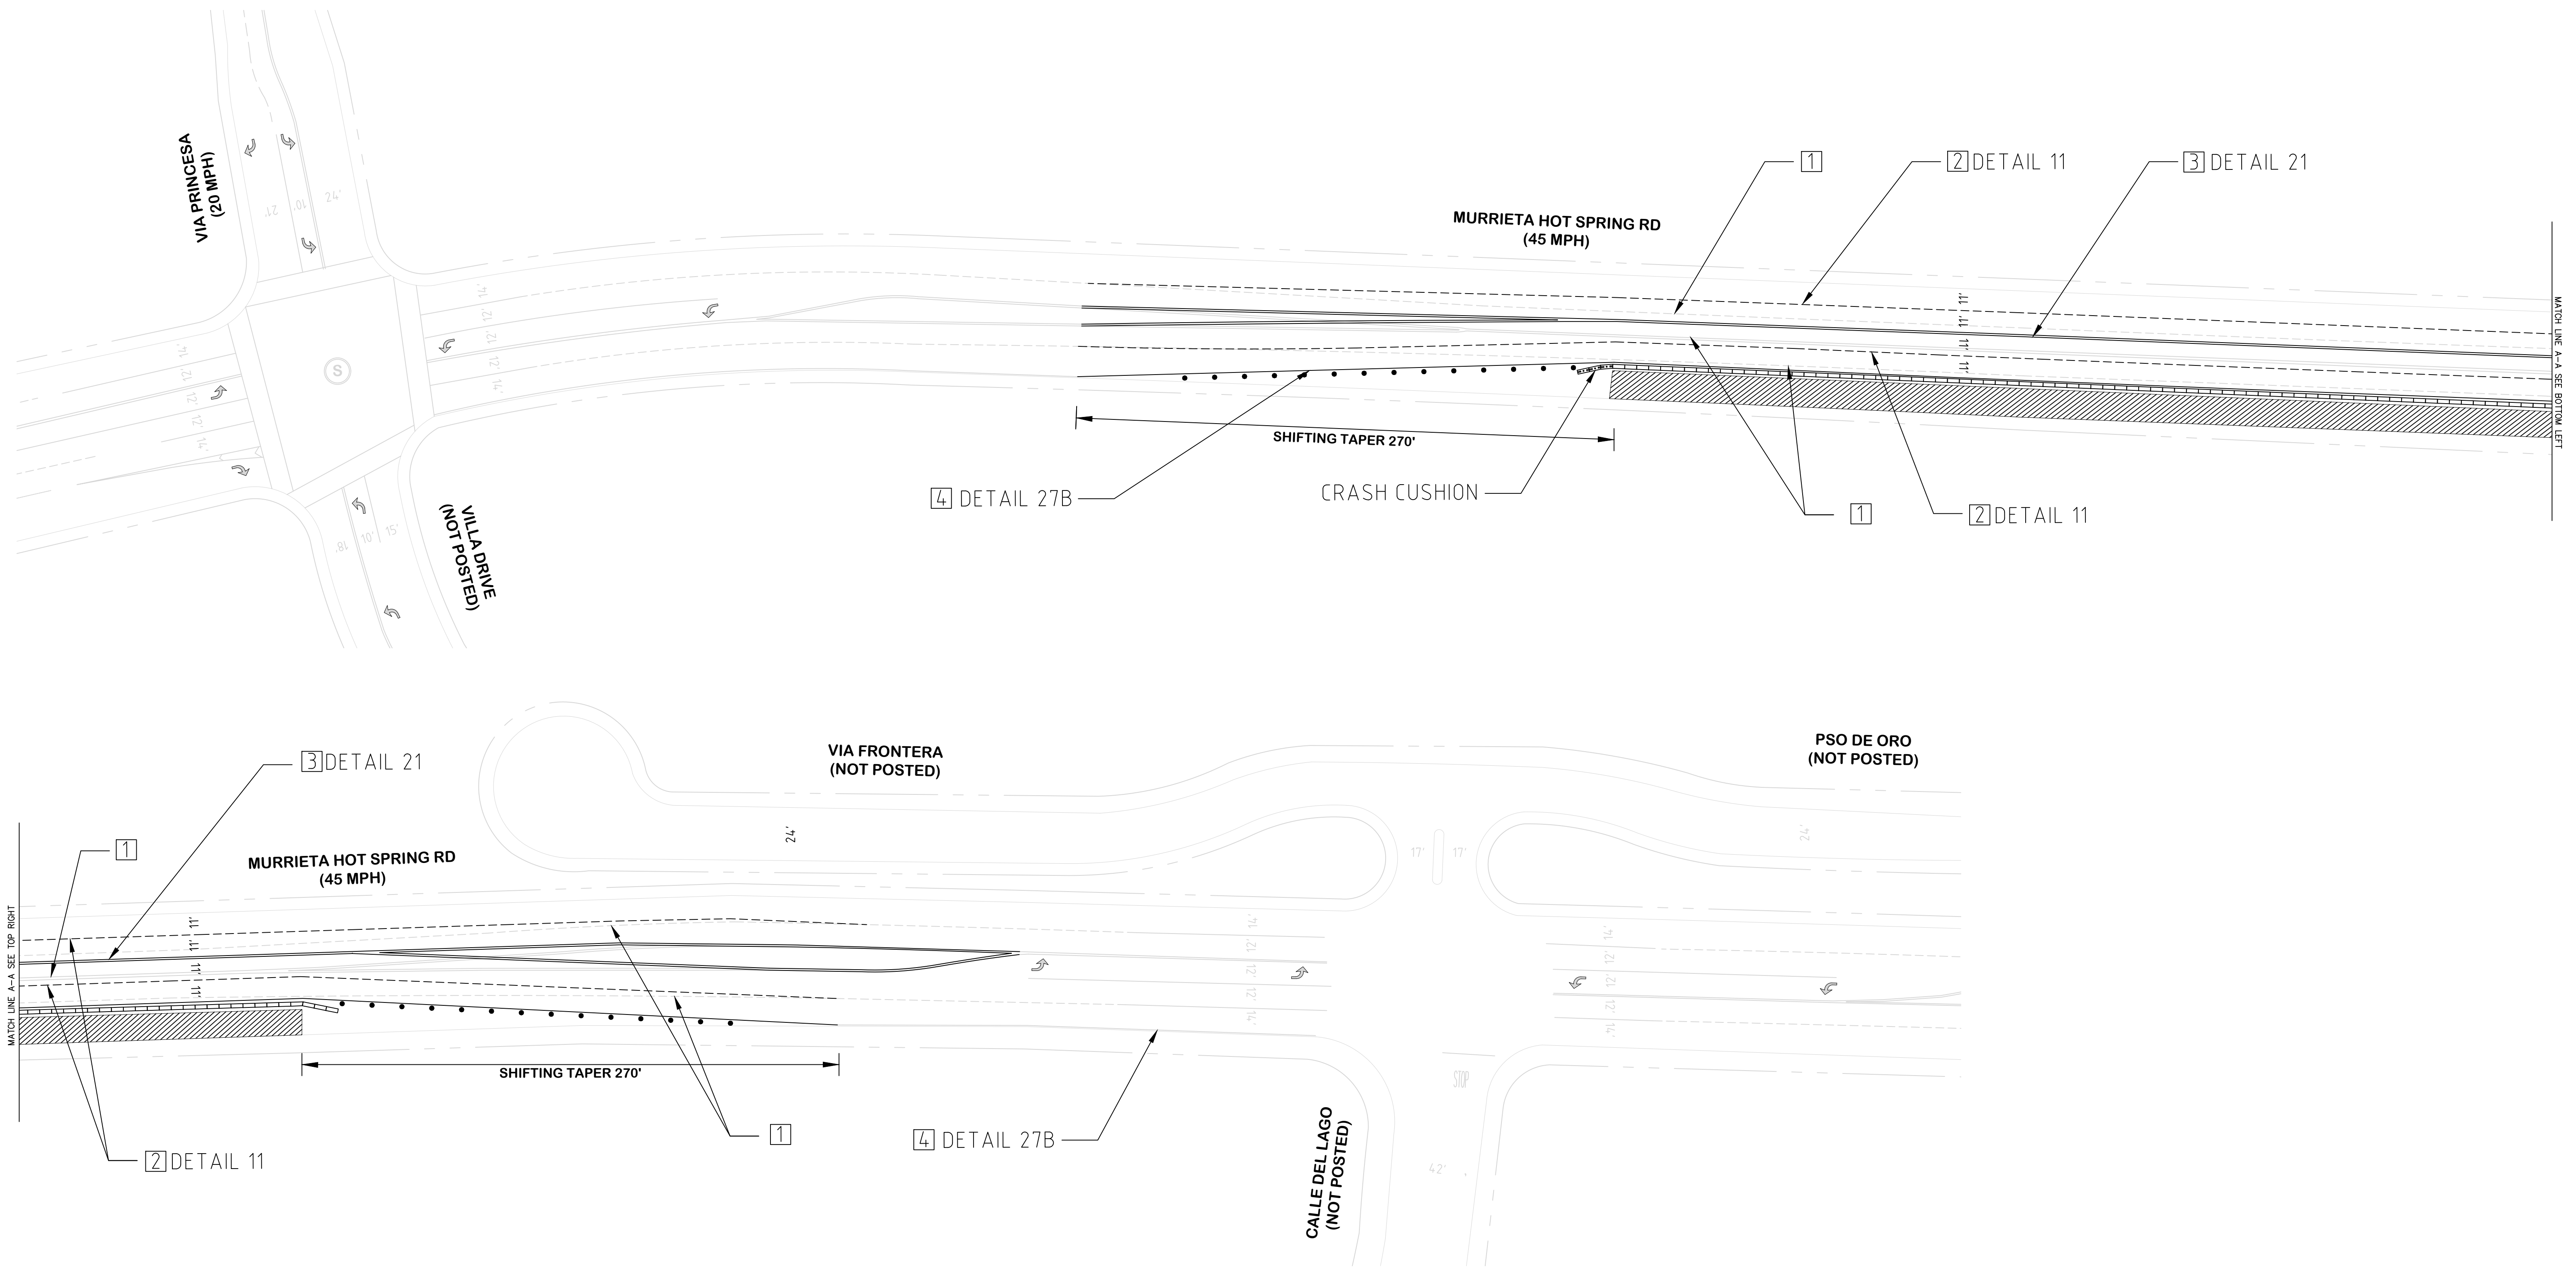

- [1] REMOVE CONFLICT STRIPING BY GRINDING/SANDBLASTING
- [2] INSTALL TEMPORARY STRIPING AS PER CALTRANS STANDARD DETAILS (DETAIL 11)
- [3] INSTALL TEMPORARY CENTERLINE AS PER CALTRANS STANDARD DETAILS (DETAIL 21)
- [4] INSTALL TEMPORARY STRIPING AS PER CALTRANS STANDARD DETAILS (DETAIL 27B)

□ □ □ □ K-RAIL

□ □ □ □ □ □ CRASH CUSHION

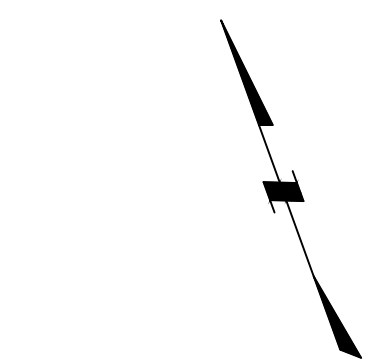

0' 20' 40' 80' 120'

SCALE 1" = 40'



Under Ground
Service Alert
of Southern California
Call: TOLL-FREE
**1-800
227-2600**

TWO WORKING DAYS BEFORE YOU DIG

Traffic Control Plans Prepared By:



WWW.MZBINC.COM
CELL: 949-254-4792
EMAIL: INFO@MZBINC.COM



DESIGN BY: RAZAAIN TARIQ

REVIEW BY: HUMAYUN AZIZ

APPROVED BY:

HUMAYUN AZIZ, P.E.

CONTRACTOR INFORMATION:



PHONE: (760) 996-1288
8291 Aero Place Ste. 100 San Diego, CA 92123

APRIL REID
April@RoveEngineering.com

MARK REVISIONS APPR. DATE



1 Town Square Murrieta, CA 92562
PH: 951-304-2489

CITY OF MURRIETA
PUBLIC WORKS DEPARTMENT

REVIEWED BY:

DATE

TEMPORARY STRIPING PLAN


MURRIETA HOT SPRING ROAD WIDENING
PROJECT

TEMPORARY STRIPING PLAN FOR WB
MURRIETA HOT SPRING ROAD

HORIZ. SCALE: 1"= 40' VERT. SCALE: 1"= 40'


SP - 01

SHEET 02 OF 03

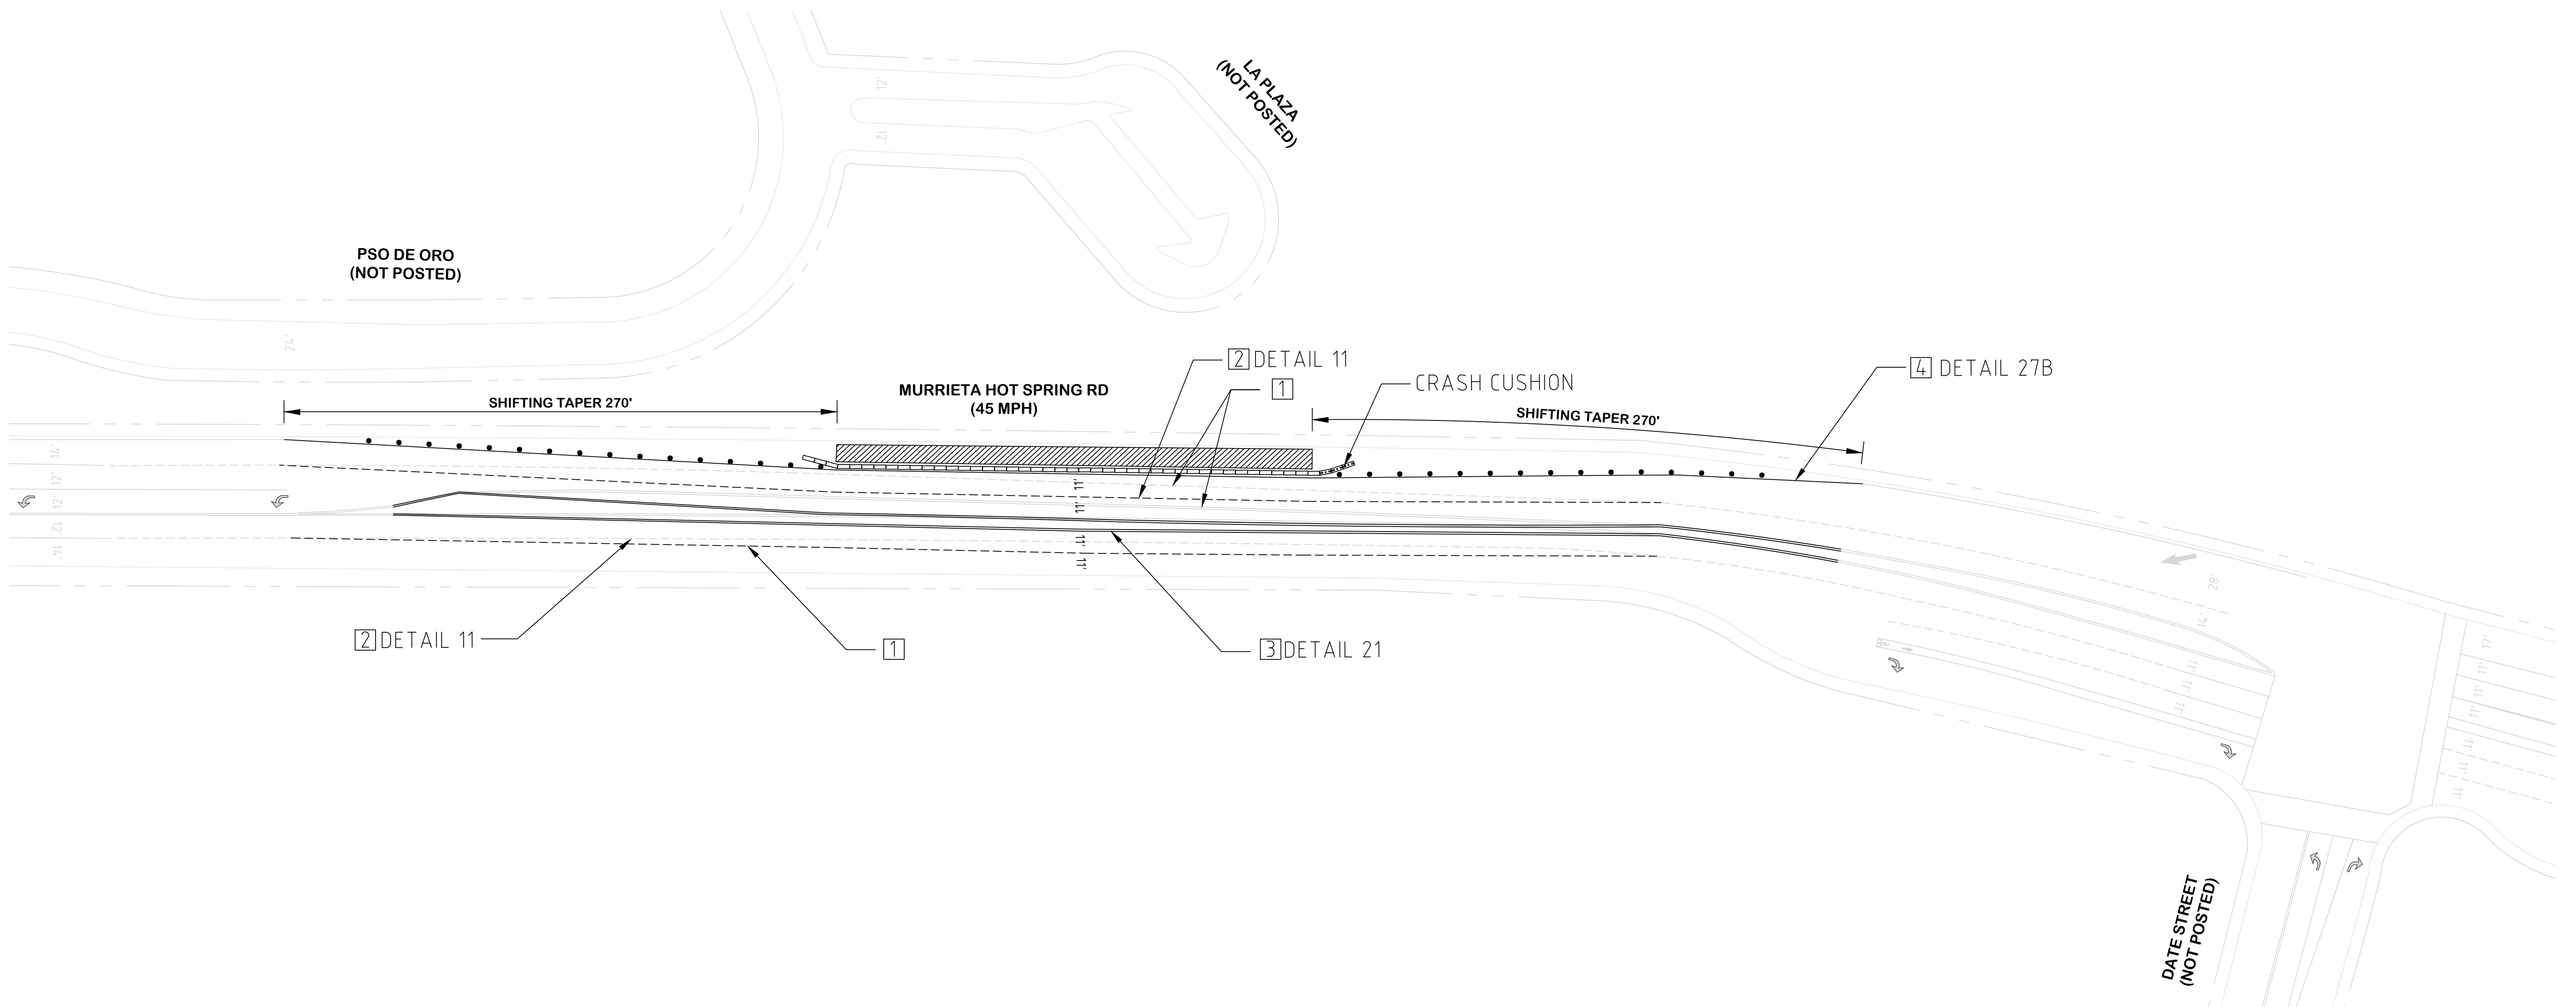

- 1 REMOVE CONFLICT STRIPING BY GRINDING/SANDBLASTING
- 2 INSTALL TEMPORARY STRIPING AS PER CALTRANS STANDARD DETAILS (DETAIL 11)
- 3 INSTALL TEMPORARY CENTERLINE AS PER CALTRANS STANDARD DETAILS (DETAIL 21)
- 4 INSTALL TEMPORARY STRIPING AS PER CALTRANS STANDARD DETAILS (DETAIL 27B)

 K-RAIL
 CRASH CUSHION

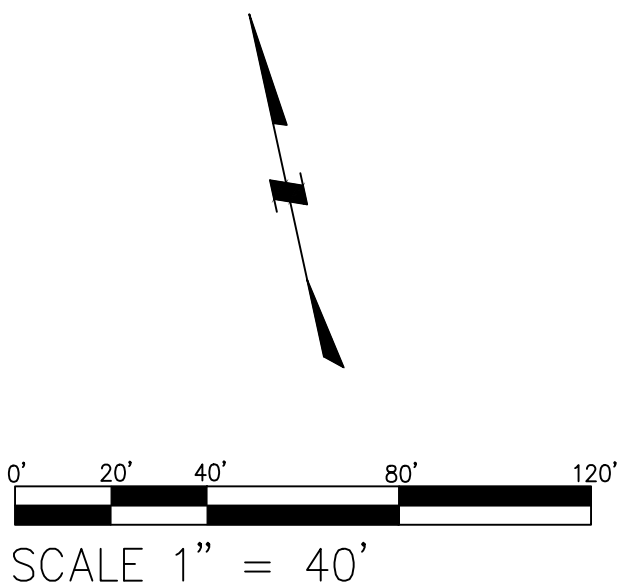

Under Ground
Service Alert
of Southern California
Call: TOLL-FREE
**1-800
227-2600**
TWO WORKING DAYS BEFORE YOU DIG

Traffic Control Plans Prepared By:



WWW.MZBINC.COM
CELL: 949-254-4792
EMAIL: INFO@MZBINC.COM



DESIGN BY: RAZAAIN TARIQ

REVIEW BY: HUMAYUN AZIZ

APPROVED BY:

HUMAYUN AZIZ, P.E.

CONTRACTOR INFORMATION:



PHONE: (760) 996-1288
8291 Aero Place Ste. 100 San Diego, CA 92123

APRIL REID
April@RoveEngineering.com

MARK	REVISIONS	APPR.	DATE



1 Town Square Murrieta, CA 92562
PH: 951-304-2489

CITY OF MURRIETA
PUBLIC WORKS DEPARTMENT

REVIEWED BY:

DATE

TEMPORARY STRIPING PLAN

MURRIETA HOT SPRING ROAD WIDENING
PROJECT

TEMPORARY STRIPING PLAN FOR EB
MURRIETA HOT SPRING ROAD

HORIZ. SCALE: 1"= 40' VERT. SCALE: 1"= 40'

SP-02

SHEET 03 OF 03