



3. THESE STANDARD NOTES AND PLANS SHALL NOT RELIEVE THE CONTRACTOR OF THE RESPONSIBILITY FOR JOB SITE CONDITIONS DURING THE COURSE OF CONSTRUCTION OR MAINTENANCE WORK, INCLUDING SAFETY OF ALL PERSONS, VEHICLES, AND PROPERTY.
2. ALL WORK, MATERIALS, PRACTICES, AND PRINCIPLES SHALL COMPLY WITH THE CALIFORNIA MANUAL OF UNIFORM TRAFFIC CONTROL DEVICES (MUTCD) LATEST EDITION.
3. THE CALIFORNIA MANUAL OF UNIFORM TRAFFIC CONTROL DEVICES (MUTCD) LATEST EDITION, AND THE WORK AREA TRAFFIC CONTROL HANDBOOK (WATCH) LATEST EDITION, SHALL TAKE PRECEDENCE IN THE EVENT OF ANY QUESTION REGARDING THE CONTROL OF THESE STANDARDS.
4. NO DEVIATIONS OR EXCEPTIONS FROM THESE STANDARD NOTES OR PLANS SHALL BE ALLOWED WITHOUT PRIOR APPROVAL FROM THE PUBLIC WORKS DIRECTOR/CITY ENGINEER.
5. CONES AND DELINEATORS SHALL GENERALLY BE PLACED ON EXISTING LANE LINES, EXCEPT AS NECESSARY FOR LANE CLOSURE TAPERS.
6. THE CONTRACTOR SHALL BE RESPONSIBLE FOR NOTIFYING THE ADJACENT PROPERTY OWNERS.
7. THE CONTRACTOR SHALL PROVIDE ACCESS TO ALL ADJACENT PROPERTIES AT ALL TIMES EXCEPT AS NECESSARY FOR CONSTRUCTION ACTIVITIES IN THE IMMEDIATE VICINITY OF THE WORK AREA.
8. CONSTRUCTION OPERATIONS SHALL BE CONDUCTED IN A MANNER SUCH THAT AS LITTLE INCONVENIENCE AS POSSIBLE IS CAUSED TO THE PUBLIC AND ABUTTING PROPERTY OWNERS.
9. THE CONTRACTOR SHALL HAVE ALL SIGNS, DELINEATORS, BARRICADES, ETC., PROPERLY INSTALLED PRIOR TO CONSTRUCTION.
10. THE CONTRACTOR SHALL BE RESPONSIBLE FOR MAINTAINING, AT ALL TIMES, ALL SIGNS, DELINEATORS, BARRICADES, ETC., TO ENSURE PROPER FLOW AND SAFETY OF TRAFFIC.
11. A MINIMUM LANE WIDTH OF 10' SHALL BE MAINTAINED AT ALL TIMES, NO EXCEPTIONS. WHEN ADJACENT TO CURB LANE, RAISED CURB MEDIANS, OTHER VERTICAL OBSTRUCTION, OR OPPOSING TRAFFIC, THE MINIMUM LANE WIDTH SHALL BE 11'.
12. THE CONTRACTOR SHALL UTILIZE FLAG MEN DURING WORK HOURS AS REQUIRED BY THESE STANDARD PLANS AND AS DEEMED NECESSARY BY THE CITY TO ASSIST IN MAINTAINING SAFE TRAFFIC FLOW.
13. FLASHING ARROW BOARD (FAB) SHALL BE USED FOR ALL LANE CLOSURES AND SHALL BE SOLAR POWERED.
14. THE FIRST SIGN IN A SERIES OF ADVANCED WARNING SIGNS SHALL BE EQUIPPED WITH FLAGS.
15. FLASHING YELLOW BEACONS, TYPE B, SHALL BE USED ON ALL BARRICADES THAT PROTECT THE WORK AREA AFTER NORMAL WORKING HOURS.
16. ALL SIGNS SHALL BE REFLECTORIZED AND OF STANDARD SIZES.
17. THE CONTRACTOR SHALL BE REQUIRED TO REPLACE STRIPING AND LEGENDS TO THEIR ORIGINAL CONDITION AND EQUIPMENT AFTER COMPLETION OF CONSTRUCTION.
18. ALL DELINEATORS SHALL BE 36" MINIMUM PORTABLE, REFLECTORIZED RUBBER GUIDE POST TUBES, ORANGE IN COLOR, WITH WEIGHTED BASES OR SANDBAG RINGS AND SHALL BE KEPT IN THEIR PROPER POSITION AT ALL TIMES, AND SHALL BE REPAIRED, REPLACED, OR CLEANED AS NECESSARY TO PRESERVE THEIR APPEARANCE AND CONTINUITY.
19. ALL CONES SHALL BE 28" MINIMUM, ORANGE IN COLOR, AND SHALL BE KEPT IN THEIR PROPER POSITION AT ALL TIMES, AND SHALL BE REPAIRED, REPLACED, OR CLEANED AS NECESSARY TO PRESERVE THEIR APPEARANCE AND CONTINUITY. ALL CONES SHALL BE FITTED WITH 13" MINIMUM REFLECTIVE SLEEVES FOR NIGHTTIME TRAFFIC CONTROL. MAXIMUM SPACING BETWEEN DELINEATORS SHALL BE 25'.
20. AT LEAST EVERY THIRD CONE AND/OR DELINEATOR SHALL HAVE DELINEATOR OR CONE-MOUNTED DIRECTIONAL ARROWS PER THE WORK AREA TRAFFIC CONTROL HANDBOOK (WATCH) LATEST EDITION.
21. BARRICADES SHALL BE USED, IN LIEU OF OR IN ADDITION TO RUBBER GUIDE POSTS, AS REQUIRED BY THESE STANDARD PLANS AND AT THE DIRECTION OF THE COUNTY, WHEN THEY ARE INTENDED TO PROVIDE ADDITIONAL EMPHASIS IN AREAS WHERE WORKERS ARE PRESENT.
22. C27 (CA) "OPEN TRENCH" SIGNS SHALL BE USED IN CONJUNCTION WITH TYPE II BARRICADES DURING CONSTRUCTION AND NIGHTTIME CLOSURES AS APPLICABLE.
23. WHERE LIGHTS ARE USED TO DELINEATE THE TRAVELED WAY THROUGH AND AROUND THE WORK AREA, THEY SHALL BE TYPE C (STEADY BURN LAMPS).
24. WHEN A STREET CLOSURE IS APPROVED, THE CONTRACTOR SHALL NOTIFY THE POLICE DEPARTMENT, THE FIRE DEPARTMENT, THE LOCAL TRANSIT DISTRICT, AFFECTED RESIDENTS AND BUSINESSES AT LEAST ONE WEEK IN ADVANCE OF THE CLOSURE.
25. ALL STREET ACCESS RESTRICTED BY CONSTRUCTION OR MAINTENANCE ACTIVITIES SHALL BE RESTORED AT THE END OF EACH WORKING DAY UNLESS OTHERWISE APPROVED BY THE PUBLIC WORKS DIRECTOR/CITY ENGINEER.
26. TEMPORARY "NO STOPPING" SIGNS SHALL BE POSTED 100' APART, AS NECESSARY DURING CONSTRUCTION OPERATIONS. WHEN A TEMPORARY "NO STOPPING" ZONE ON A STREET IS APPROVED BY THE CITY'S REPRESENTATIVE, THE CONTRACTOR SHALL NOTIFY THE POLICE DEPARTMENT AND POST "TOW AWAY, TEMPORARY NO STOPPING" AT LEAST TWO (2) WORKING DAYS IN ADVANCE. THE DURATION OF THE TEMPORARY PARKING RESTRICTION SHALL BE INDICATED ON THE SIGNS.
27. WHEN SIGNAL TIMING AND/OR SIGNAL MODIFICATIONS ARE NECESSARY BEFORE OR DURING THE CONSTRUCTION, AND IF APPROVED BY THE TRAFFIC ENGINEER, THE CONTRACTOR SHALL NOTIFY THE CITY TRAFFIC DEPARTMENT AT LEAST THREE (3) WORKING DAYS IN ADVANCE OF THE WORK TO BE DONE IN ORDER TO COORDINATE THE CHANGES. THE CONTRACTOR SHALL PROVIDE THE PERSONNEL AND EQUIPMENT TO MAKE THE SIGNAL MODIFICATIONS; THE CITY SHALL MAKE THE NECESSARY SIGNAL TIMING CHANGES.
28. CONTRACTOR SHALL REPLACE ALL TRAFFIC DETECTION DEVICES, SIGNING, STRIPING, MARKINGS, AND LEGENDS DAMAGED DURING CONSTRUCTION.
29. THESE PLANS INDICATE TRAFFIC CONTROL IN THE WORK AREA DURING CONSTRUCTION ACTIVITIES. ADDITIONAL TRAFFIC CONTROLS, TRAFFIC SIGNS, AND/OR BARRICADES MAY BE NECESSARY OR REQUIRED IN THE FIELD. THE CONTRACTOR SHALL BE RESPONSIBLE FOR THE PLACEMENT OF ANY ADDITIONAL DEVICES NECESSARY AS DIRECTED BY THE CITY'S REPRESENTATIVE TO ASSURE SAFETY TO THE PUBLIC AT ALL TIMES DURING CONSTRUCTION.
30. CONTRACTOR SHALL COMPLY WITH THE REQUIREMENTS OF THE AMERICAN DISABILITY ACT (ADA) AS RELATED TO PEDESTRIAN ACCESS AND SHALL MAINTAIN PEDESTRIAN ACCESS AT ALL TIMES PER ADA REQUIREMENTS.
31. INSTALL TEMPORARY NO PARKING SIGNS (IF REQUIRED) 72 HOURS PRIOR TO THE CLOSURE.
32. All traffic lanes shall have a minimum of five(5) feet clearance from open excavation and a minimum of two (2) feet from vertical obstructions. Maintain Minimum one lane of traffic in each direction at all times.
33. IN ACCORDANCE WITH GENERALLY ACCEPTED CONSTRUCTION PRACTICE, THE CONTRACTOR SHALL BE SOLELY & COMPLETELY RESPONSIBLE FOR THE CONDITIONS OF THE JOB SITE, INCLUDING THE SAFETY OF ALL PERSONS & PROPERTY DURING PERFORMANCE OF WORK. THE CONTRACTOR SHALL FULLY COMPLY WITH ALL STATE & FEDERAL LAWS, RULES, REGULATIONS & ORDERS RELATING TO SAFETY TO THE PUBLIC AND WORKMEN.

PROJECT LOCATION

S. NO.	TC NO.	DESCRIPTION
01	TC-00	TITLE PAGE
02	TC-01	PHASE 1: ROAD CLOSURE AT 68TH AVENUE
03	TC-02	PHASE 2A: ROAD CLOSURE AT VANDER VEER ROAD
04	TC-02A	PHASE 2B: ROAD CLOSURE AT VANDER VEER ROAD
05	TC-03	PHASE 2C: ROAD CLOSURE AT VANDER VEER ROAD
06	TC-03A	PHASE 2D: ROAD CLOSURE AT VANDER VEER ROAD
07	TC-04	PHASE 4A:ONE-WAY REVERSAL ON EB LANE AT 70TH AVENUE
08	TC-05	PHASE 4B:ONE-WAY REVERSAL ON WB LANE AT 70TH AVENUE
09	TC-06	PHASE 5: LANE CLOSURE ON 70TH AVENUE BETWEEN VANDER
10	TC-07	DETOUR PLAN FOR 70TH AVENUE CLOSURE
11	TC-08	PHASE 6A: ROAD CLOSURE AT SEAVIEW WAY
12	TC-08A	PHASE 6B: ROAD CLOSURE AT SEAVIEW WAY
13	TC-09	PHASE 6C: ROAD CLOSURE AT SEAVIEW WAY
14	TC-09A	PHASE 6D: ROAD CLOSURE AT SEAVIEW WAY
15	TC-10	DETOUR PLAN FOR SEAVIEW WAY CLOSURE
16	TC-11	PHASE 7A:ROAD CLOSURE ON COMMERCE STREET & EO 72ND AVENUE
17	TC-11A	PHASE 7B:ROAD CLOSURE ON COMMERCE STREET & EO 72ND AVENUE
18	TC-12	PHASE 7C: ROAD CLOSURE ON VANDER VEER RD SO 70TH AVE
19	TC-12A	PHASE 7D: ROAD CLOSURE ON VANDER VEER RD SO 70TH AVE
20	TC-13	PHASE 7E: ROAD CLOSURE ON VANDER VEER RD SO 70TH AVE
21	TC-13A	PHASE 7F: ROAD CLOSURE ON VANDER VEER RD SO 70TH AVE
22	TC-14	DETOUR PLAN
23	TC-15	PHASE 8A:ONE-WAY REVERSAL ON WB LANE AT BAY DRIVE
24	TC-16	PHASE 8B:ONE-WAY REVERSAL ON EB LANE AT BAY DRIVE
25	TC-17	PHASE 9: SOFT CLOSURE AT COMPASS DRIVE & 72ND AVENUE
26	TC-18	PHASE 3A: WESTBOUND LANE CLOSURE ON 70TH AVENUE
27	TC-19	PHASE 3B: EASTBOUND LANE CLOSURE ON 70TH AVENUE
28	TC-20	PHASE 10A: NORTHBOUND LANE CLOSURE ON COSTA MESA DRIVE
29	TC-21	PHASE 10B: SOUTHBOUND LANE CLOSURE ON COSTA MESA DRIVE

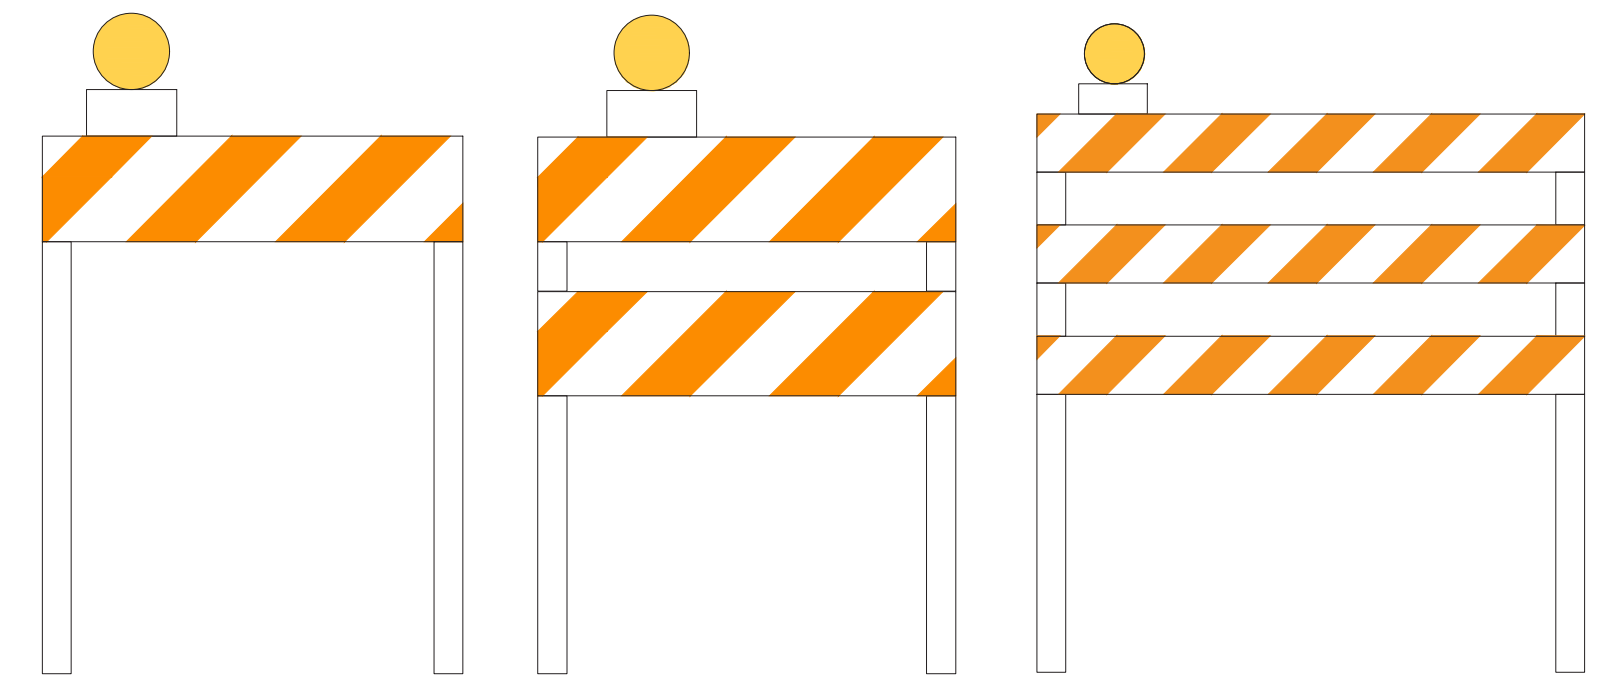

Type III Barricade

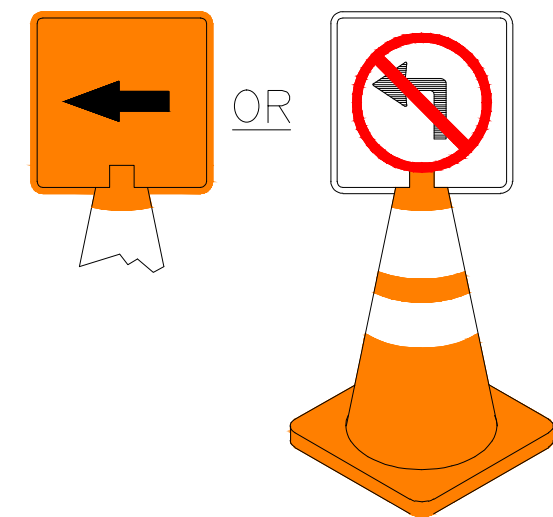

CLIP ON TYPE

	TYPE III BARRICADE W/SIGN
	TYPE III BARRICADE W/O SIGN
	TYPE II BARRICADE W/SIGN
	TYPE II BARRICADE W/O SIGN
	DELINEATOR WITH WHITE REFLECTIVE TAPE
	DELINEATOR WITH YELLOW REFLECTIVE TAPE
	TRAFFIC CONE WITH CLIP ON SIGN
	SIGN
	SIGNALIZED INTERSECTION
	[FAB] ARROW PANEL (FLASHING ARROW)
	HIGH LEVEL WARNING DEVICE (FLAGTREE)
	FLAGGER
TOW AWAY NO STOPPING	___ TO ___
TOW AWAY NO STOPPING ANY TIME	
	WORK ZONE (ACTIVITY AREA) LIMITS
	WORK ZONE (ACTIVITY AREA) LIMITS WITH FLAGGER
	DIRECTION OF TRAFFIC (NOT PAVEMENT MARKING)
	ROADWAY DESIGNATION



Under
Ground
Service Alert
of Southern California
Call: TOLL FREE
**1-800
227-2600**
DAYS BEFORE YOU DIG

Traffic Control Plans Prepared By:



WWW.MZBINC.COM
CELL: 949-254-4792
EMAIL: INFO@MZBINC.COM



DESIGN BY: HAMZA ASHFAQ

REVIEW BY: HUMAYUN AZIZ

APPROVED BY:

HUMAYUN AZIZ. P.E.

CONTRACTOR INFORMATION:



CODY FRAUT

(909) 266-4708
CODY@VANCECORP.NET
459 EGAN AVENUE, BEAUMONT, CA 92223

MARK	REVISIONS	APPR.	DATE



COUNTY OF RIVERSIDE
TRANSPORTATION DEPARTMENT

REVIEWED BY:

DATE _____

4080 Lemon Street Riverside, CA 92501
PH: (951) 955-6880

TRAFFIC CONTROL PLAN

NORTH SHORE AREA RESURFACING

TITLE SHEET


HORIZ. SCALE: 1" = 40'	VERT. SCALE:
------------------------	--------------

TC - 00

SHEET **01** OF **29**




SIGN LEGENDS:

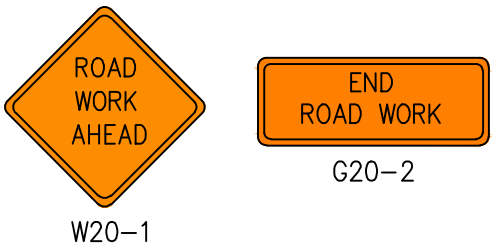

WORK HOURS: DURATION: 3 DAYS
7:00AM TO 4:00PM


NOTES:

- ACCESS TO DRIVEWAYS AND SIDE STREETS MUST BE MAINTAINED AT ALL TIMES.
- CONTACT PROPERTY OWNER(S) 72 HOURS PRIOR TO START OF WORK.
- FLAGGER TO ASSIST PEDESTRIAN CROSSING AS REQUIRED.
- CONTRACTOR SHALL PROVIDE FLAGGING TO ASSIST TRAFFIC IF THERE IS ONE LANE.

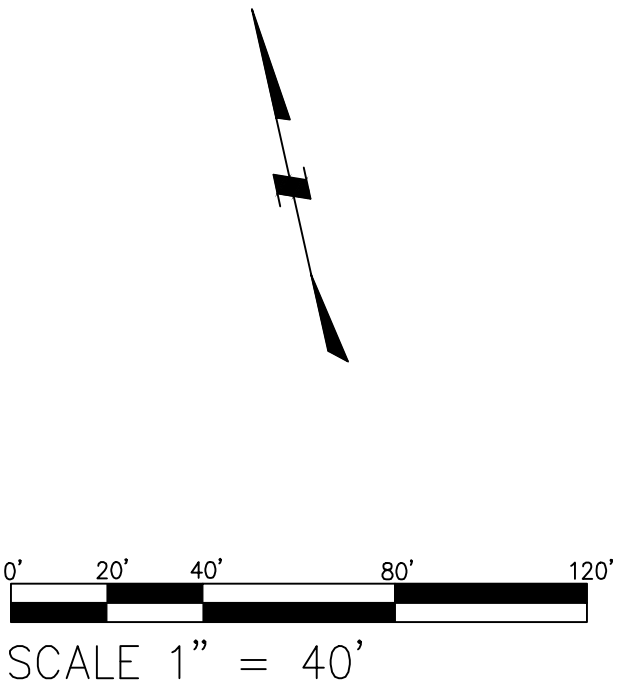




SIGN LEGENDS:

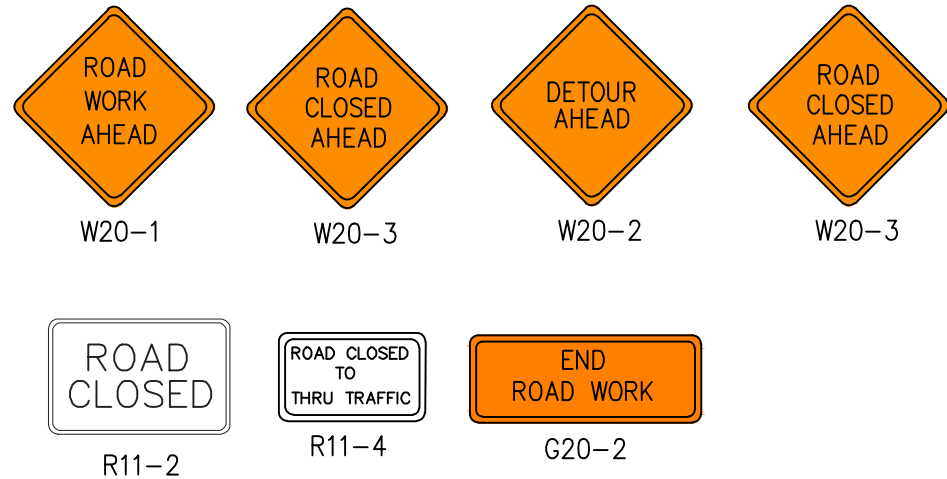

WORK HOURS:
7:00AM TO 4:00PM

DURATION: 3 DAYS

- NOTES:
- ACCESS TO DRIVEWAYS AND SIDE STREETS MUST BE MAINTAINED AT ALL TIMES.
 - CONTACT PROPERTY OWNER(S) 72 HOURS PRIOR TO START OF WORK.
 - FLAGGER TO ASSIST PEDESTRIAN CROSSING AS REQUIRED.
 - REMOVE ALL TRAFFIC CONTROL AT THE END OF THE DAY.

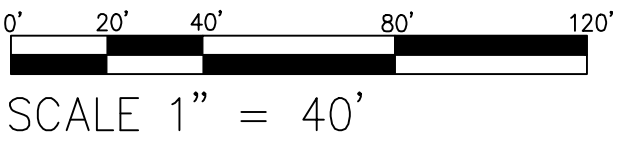

DESIGN BY: HAMZA ASHFAQ
REVIEW BY: HUMAYUN AZIZ
APPROVED BY: HUMAYUN AZIZ, P.E.

CONTRACTOR INFORMATION:
Vance CORPORATION
CODY ERAUT
(909) 266-4708
CODY@VANCECORP.NET
459 EGAN AVENUE, BEAUMONT, CA 92223

MARK	REVISIONS	APPR.	DATE



COUNTY OF RIVERSIDE
TRANSPORTATION DEPARTMENT

REVIEWED BY:

DATE

4080 Lemon Street Riverside, CA 92501
PH: (951) 955-6880

TRAFFIC CONTROL PLAN

NORTH SHORE AREA RESURFACING

PHASE-2A: ROAD CLOSURE AT VANDER
VEER ROAD

HORIZ. SCALE: 1"= 40'


VERT. SCALE:

TC - 02

SHEET 03 OF 29




SIGN LEGENDS:

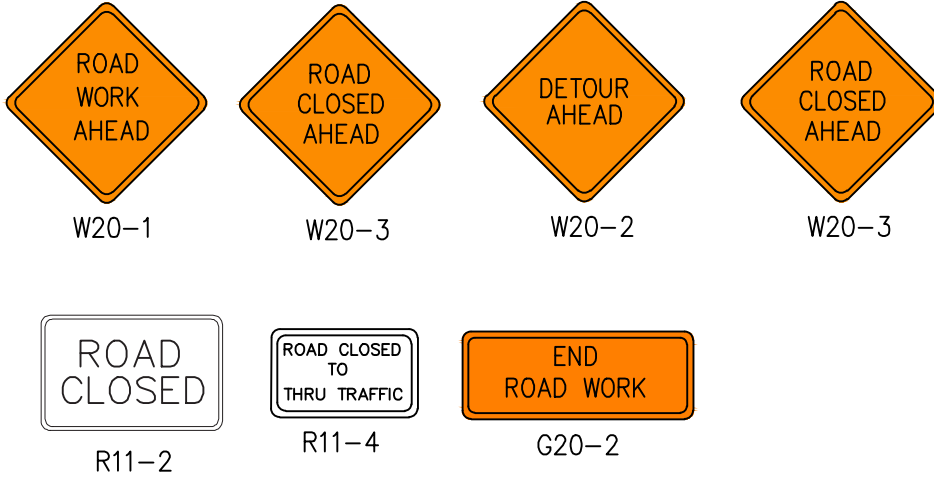




WORK HOURS: DURATION: 3 DAYS
7:00AM TO 4:00PM

NOTES:
1. ACCESS TO DRIVEWAYS AND SIDE STREETS MUST BE MAINTAINED AT ALL TIMES.
2. CONTACT PROPERTY OWNER(S) 72 HOURS PRIOR TO START OF WORK.
3. FLAGGER TO ASSIST PEDESTRIAN CROSSING AS REQUIRED.
4. REMOVE ALL TRAFFIC CONTROL AT THE END OF THE DAY.

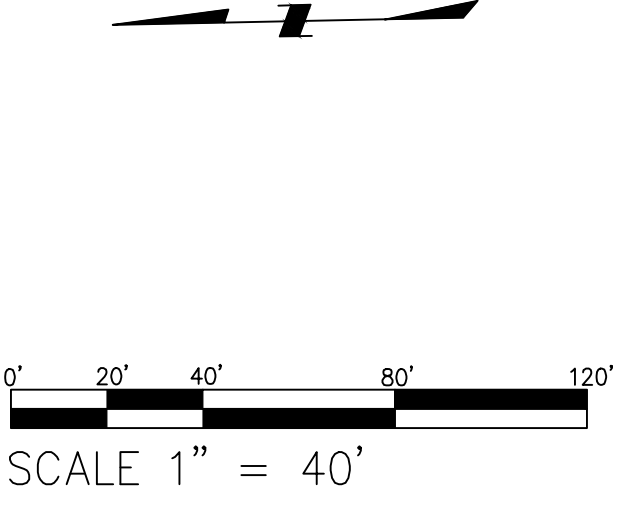




SIGN LEGENDS:

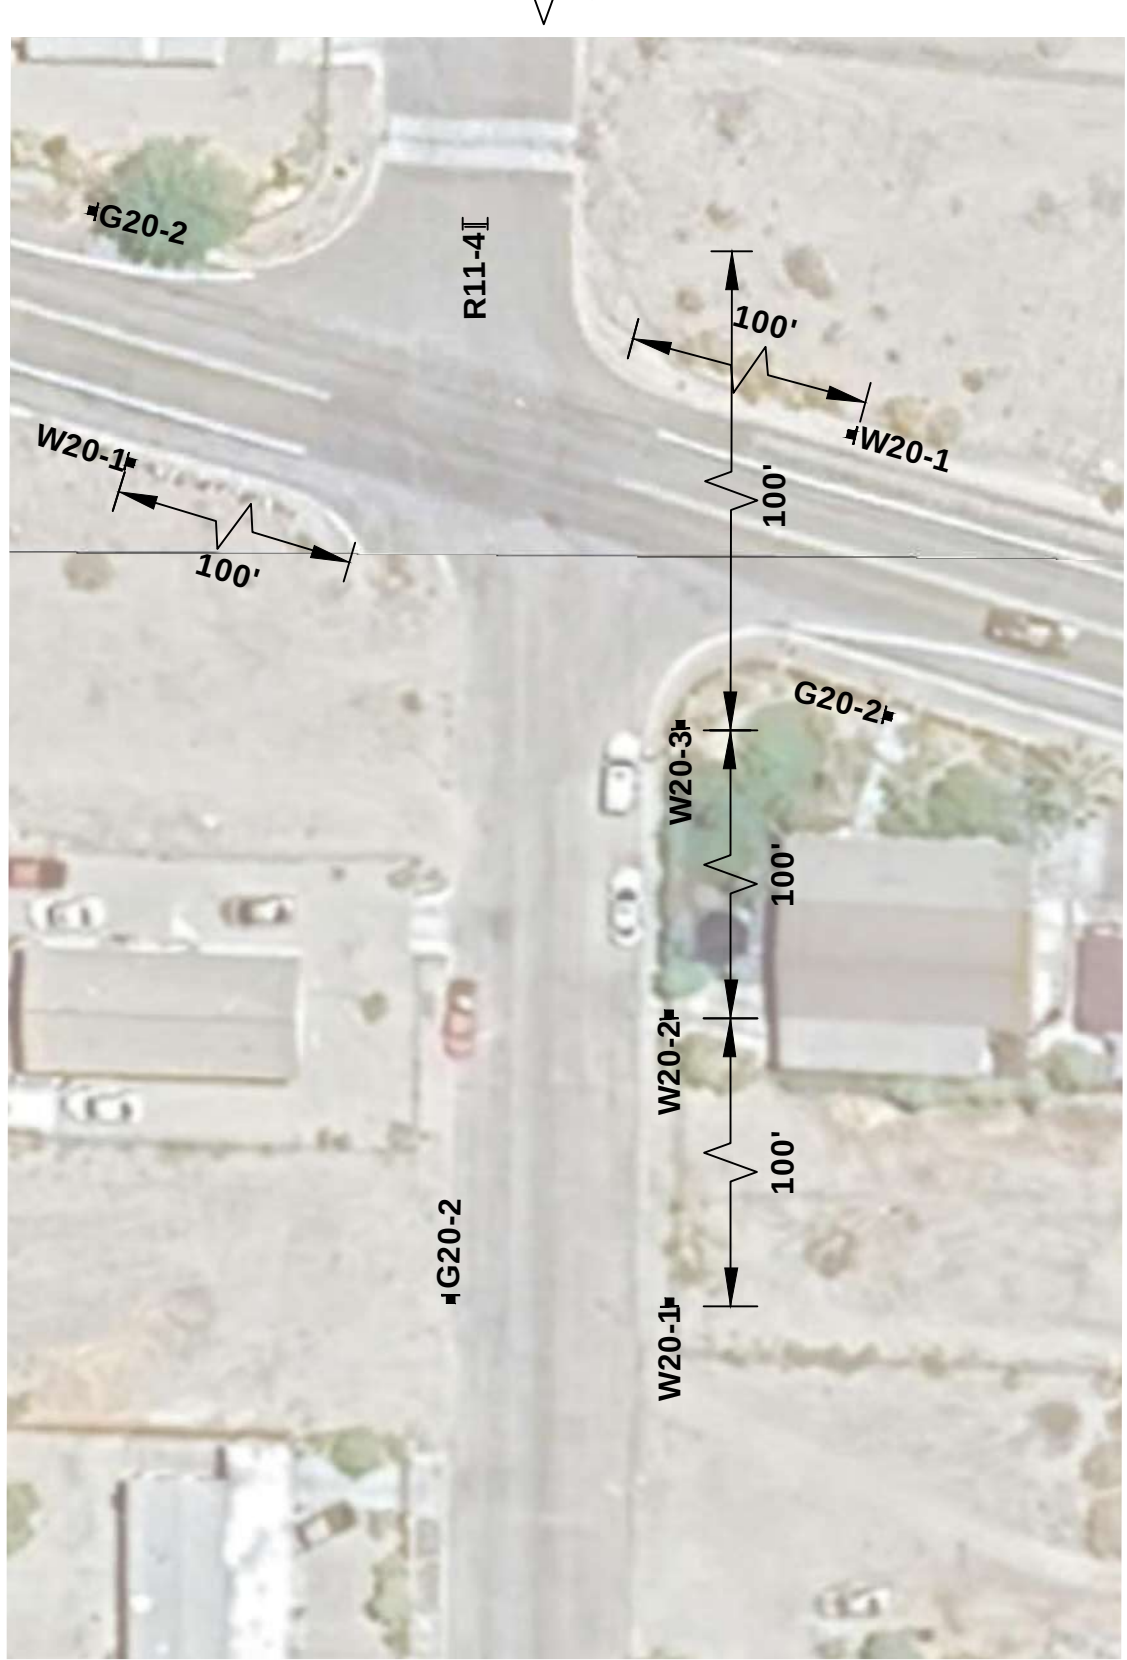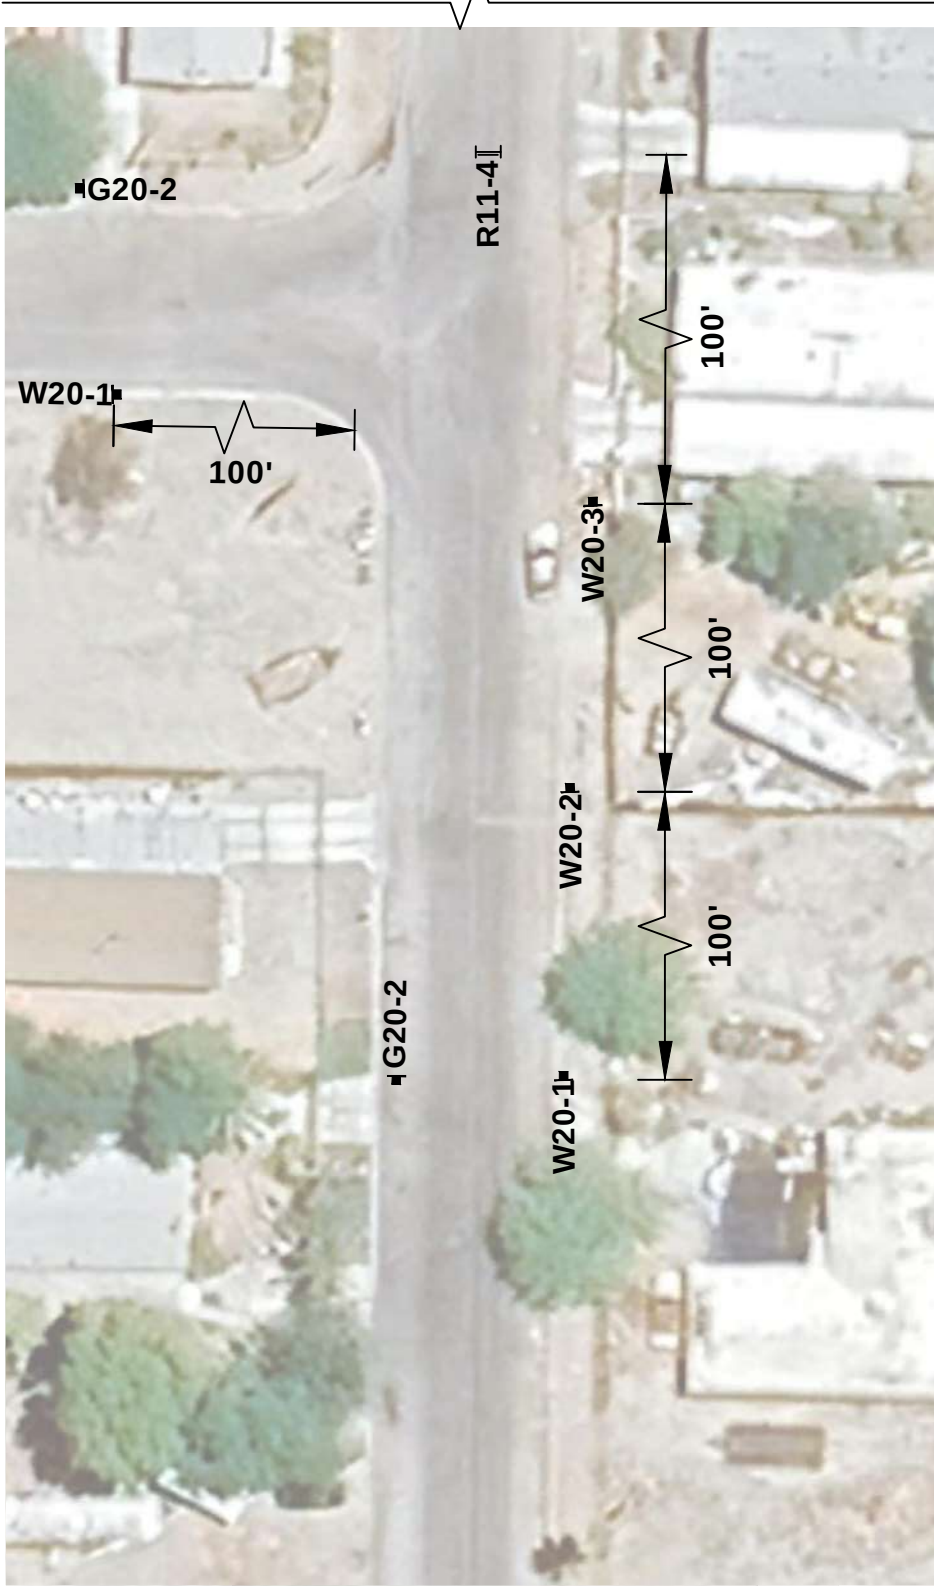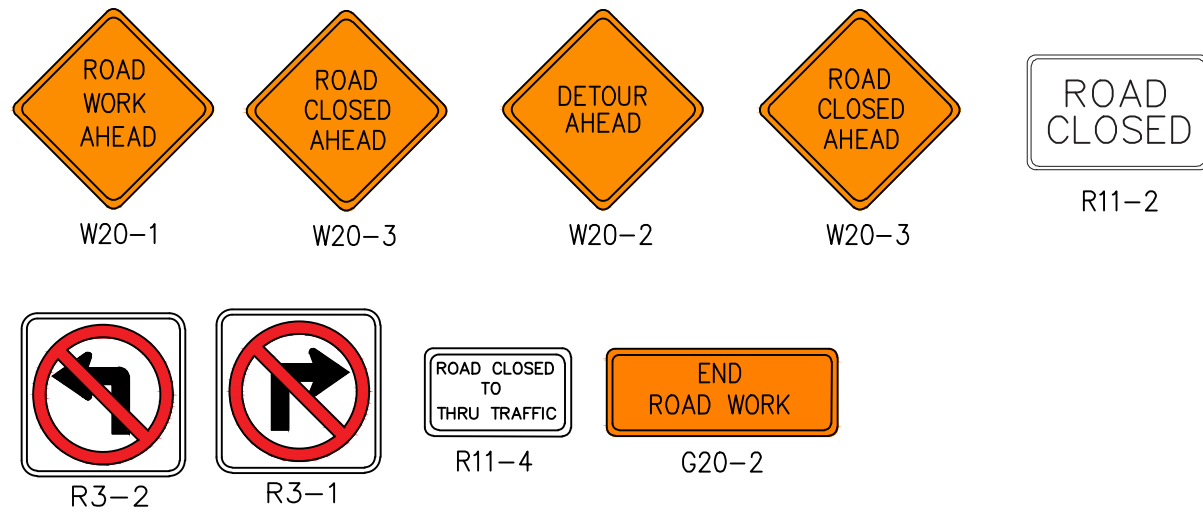

WORK HOURS:
7:00AM TO 4:00PM

- NOTES:
- ACCESS TO DRIVEWAYS AND SIDE STREETS MUST BE MAINTAINED AT ALL TIMES.
 - CONTACT PROPERTY OWNER(S) 72 HOURS PRIOR TO START OF WORK.
 - FLAGGER TO ASSIST PEDESTRIAN CROSSING AS REQUIRED.

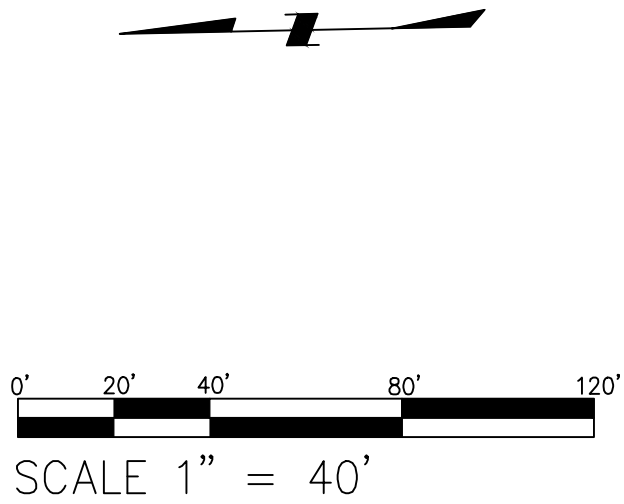

Under Ground
Service Alert
of Southern California
Call: TOLL FREE
1-800
227-2600
TWO WORKING DAYS BEFORE YOU DIG

Traffic Control Plans Prepared By:
MZB
ENGINEERING
WWW.MZBINC.COM
CELL: 949-254-4792
EMAIL: INFO@MZBINC.COM



DESIGN BY: HAMZA ASHFAQ
REVIEW BY: HUMAYUN AZIZ
APPROVED BY: HUMAYUN AZIZ, P.E.

CONTRACTOR INFORMATION:
Vance
CORPORATION
CODY ERAUT
(909) 266-4708
CODY@VANCECORP.NET
459 EGAN AVENUE, BEAUMONT, CA 92223

MARK	REVISIONS	APPR.	DATE



COUNTY OF RIVERSIDE
TRANSPORTATION DEPARTMENT

REVIEWED BY:

DATE

4080 Lemon Street Riverside, CA 92501
PH: (951) 955-6880

TRAFFIC CONTROL PLAN

NORTH SHORE AREA RESURFACING

PHASE-2C: ROAD CLOSURE AT VANDER
VEER ROAD

HORIZ. SCALE: 1"= 40'


VERT. SCALE:

TC - 03

SHEET 05 OF 29



SIGN LEGENDS:

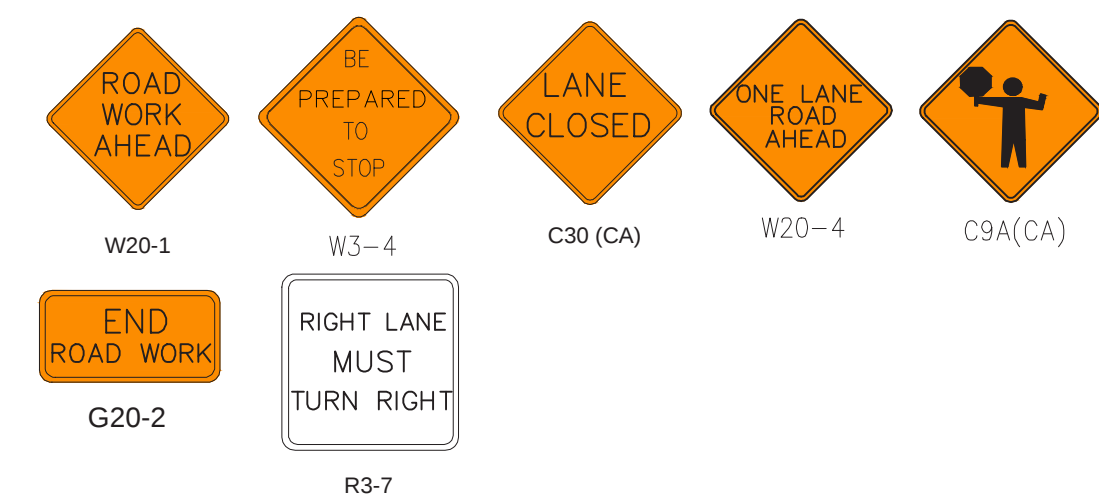

WORK HOURS:

DURATION: 3 DAYS


7:00AM TO 4:00PM

NOTES:

1. ACCESS TO CROSSWALKS, ENTRANCE, DRIVEWAYS AND SIDE STREETS MUST BE MAINTAINED AT ALL TIMES.


2. CONTACT PROPERTY OWNER(S) 72 HOURS PRIOR TO START OF WORK.

3. PROVIDE ACCESS TO THE LOCAL RESIDENTS.

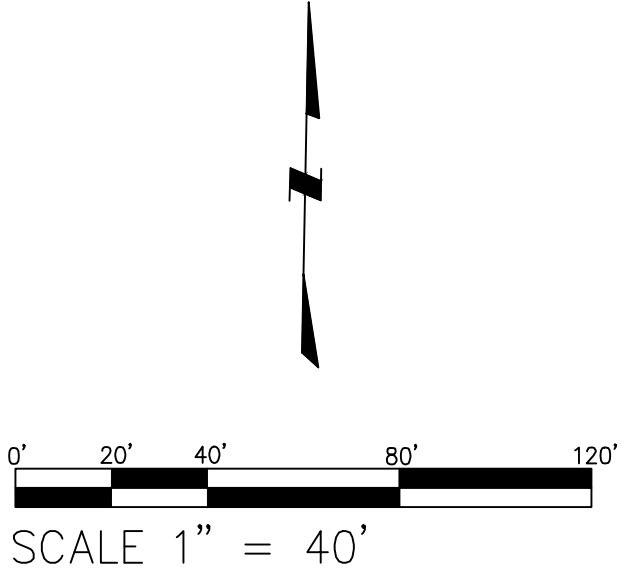



SIGN LEGENDS:

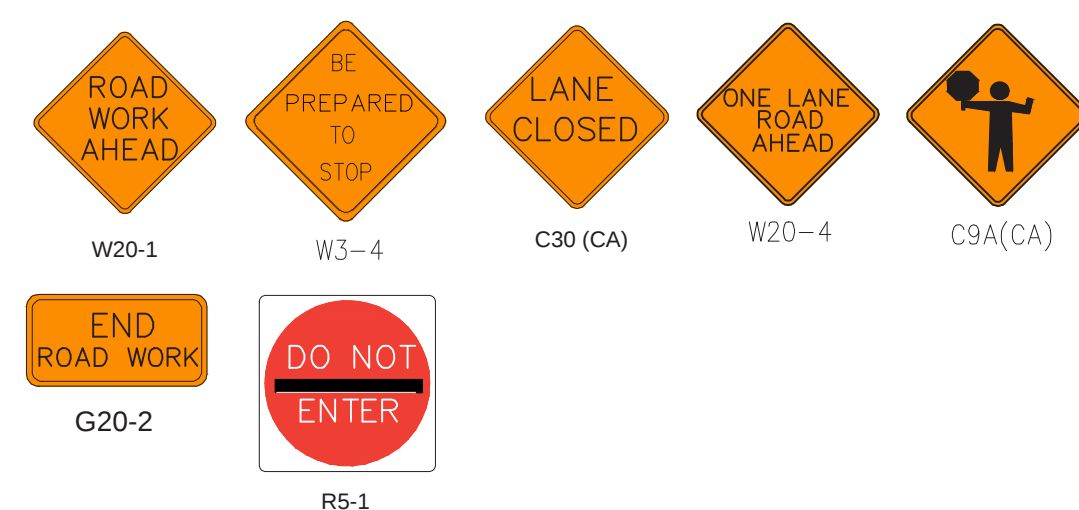


WORK HOURS: DURATION: 3 DAYS

7:00AM TO 4:00PM

NOTES:

1. ACCESS TO CROSSWALKS, ENTRANCE, DRIVEWAYS AND SIDE STREETS MUST BE MAINTAINED AT ALL TIMES.
2. CONTACT PROPERTY OWNER(S) 72 HOURS PRIOR TO START OF WORK.
3. PROVIDE ACCESS TO THE LOCAL RESIDENTS.

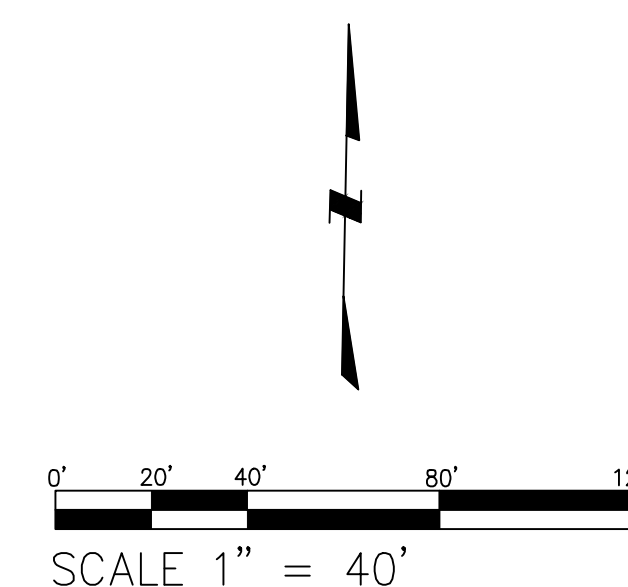


Under
Ground
Service Alert
of Southern California
Call: TOLL FREE
1-800
227-2600
DAYS BEFORE YOU DIG

Traffic Control Plans Prepared By:



MZB
ENGINEERING

WWW.MZBINC.COM
CELL: 949-254-4792
EMAIL: INFO@MZBINC.COM

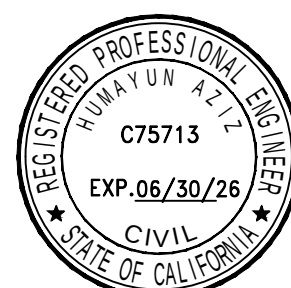

DESIGN BY: SYED MAAZ AZAM

REVIEW BY: HUMAYUN AZIZ

APPROVED BY: 

HUMAYUN AZIZ, P.E.

CONTRACTOR INFORMATION:



CODY ERAUT
(909) 266-4708
CODY@VANCECORP.NET
459 EGAN AVENUE, BEAUMONT, CA 92223

[illegible]COUNTY OF RIVERSIDE
TRANSPORTATION DEPARTMENT

REVIEWED BY:

4080 Lemon Street Riverside, CA 92501
PH: (951) 955-6880

DAT

TRAFFIC CONTROL PLAN

NORTH SHORE AREA RESURFACING


PHASE 4B: ONE-WAY REVERSAL ON WB
LANE AT 70TH AVENUE

HORIZ. SCALE: 1" = 40'	VERT. SCALE:
------------------------	--------------

VERT. SCALE:

TC - 05

SHEET **08** OF **29**

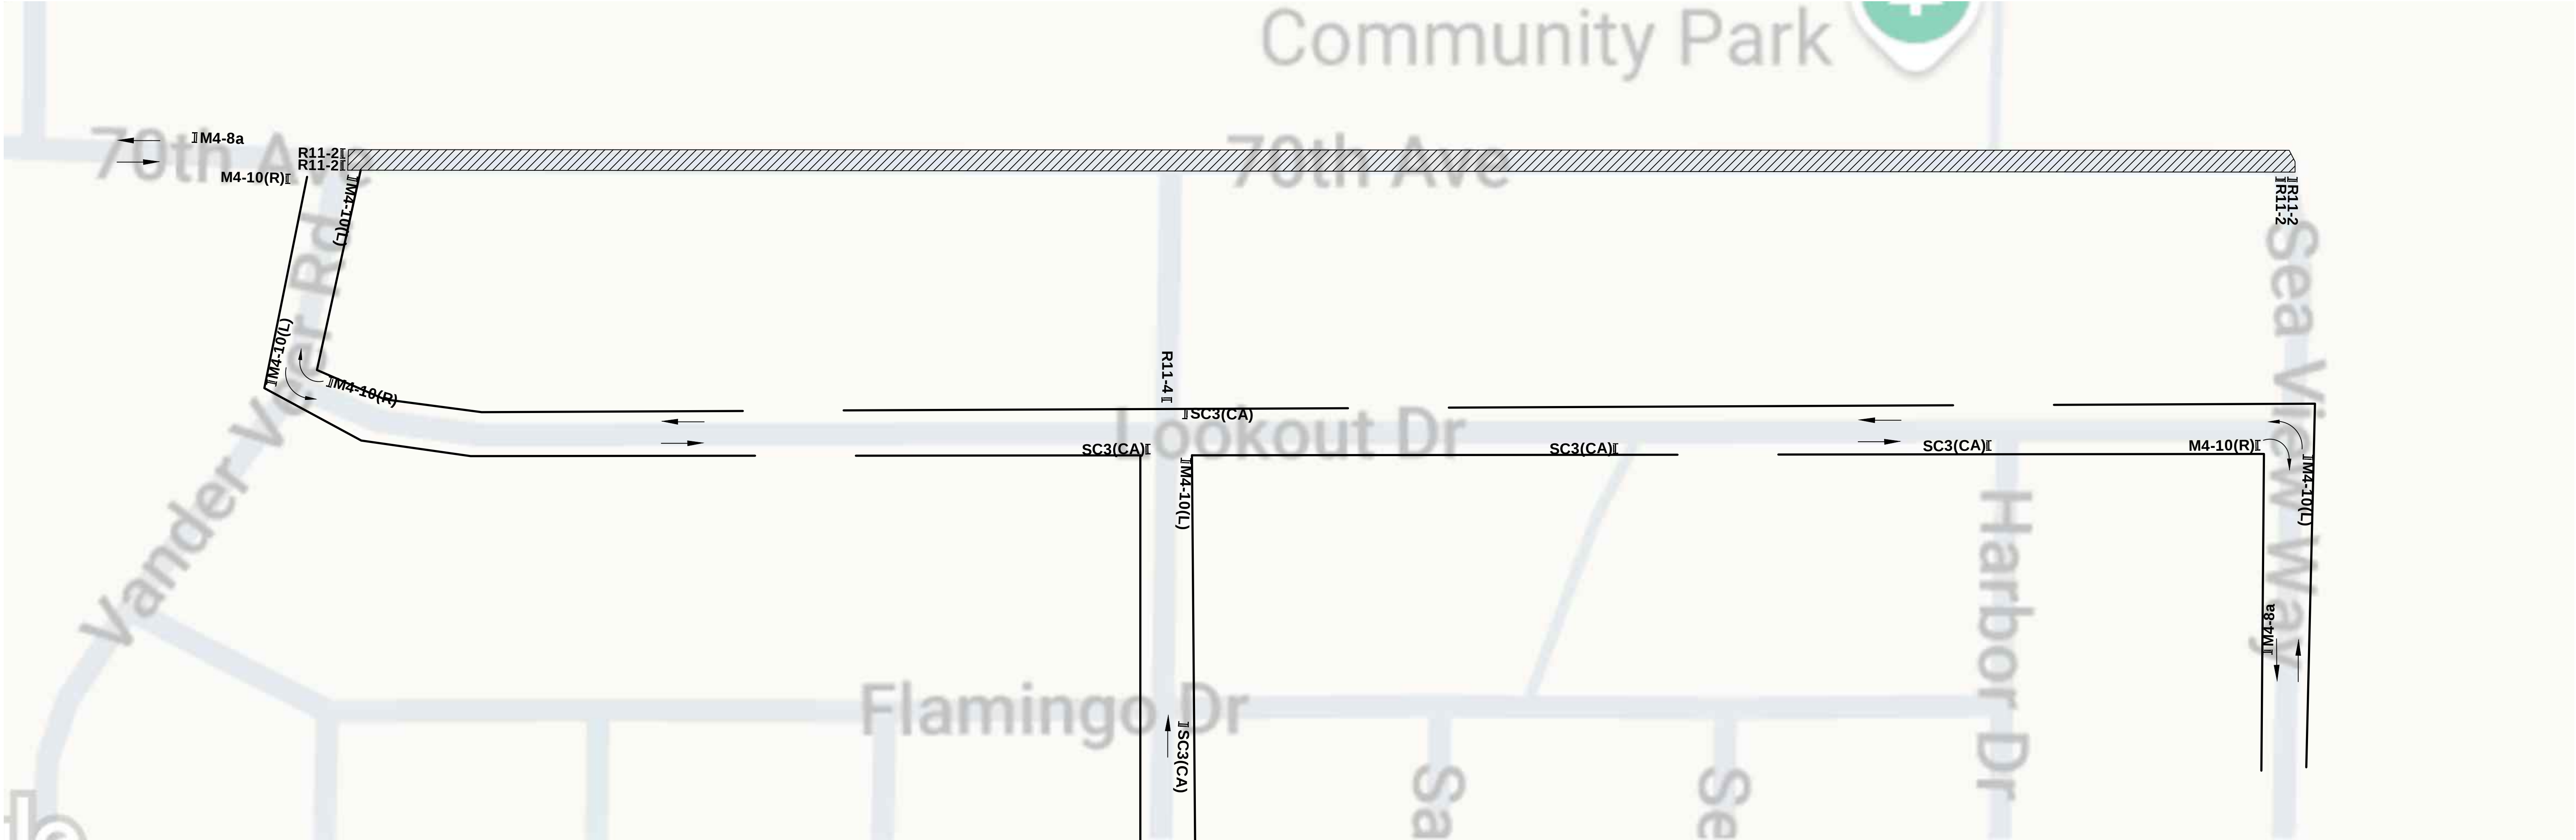

SIGN LEGENDS:

↑ DETOUR

SC3(CA)

END DETOUR

M4-8a

ROAD CLOSED

R11-2

← DETOUR

M4-10(R)

→ DETOUR

M4-10(R)

WORK HOURS:

DURATION: 3 DAYS

7:00AM TO 4:00PM

NOTES:

1. ACCESS TO DRIVEWAYS AND SIDE STREETS MUST BE MAINTAINED AT ALL TIMES.

2. CONTACT PROPERTY OWNER(S) 72 HOURS PRIOR TO START OF WORK.



3. FLAGGER TO ASSIST PEDESTRIAN CROSSING AS REQUIRED.

4. REMOVE ALL TRAFFIC CONTROL AT THE END OF THE DAY.


0' 20' 40' 80' 120'

SCALE 1" = 40'

↑

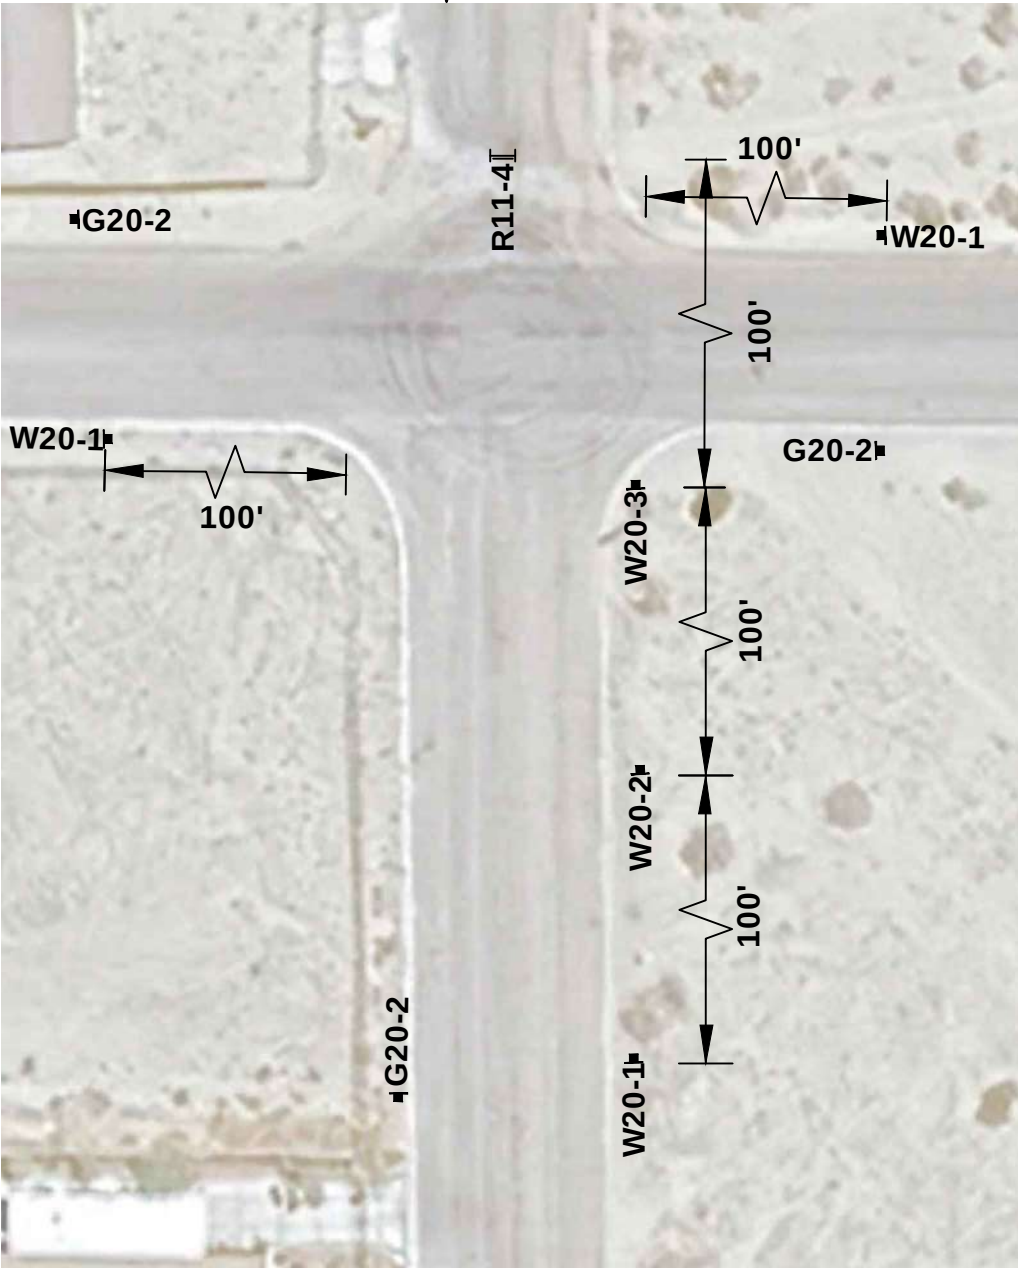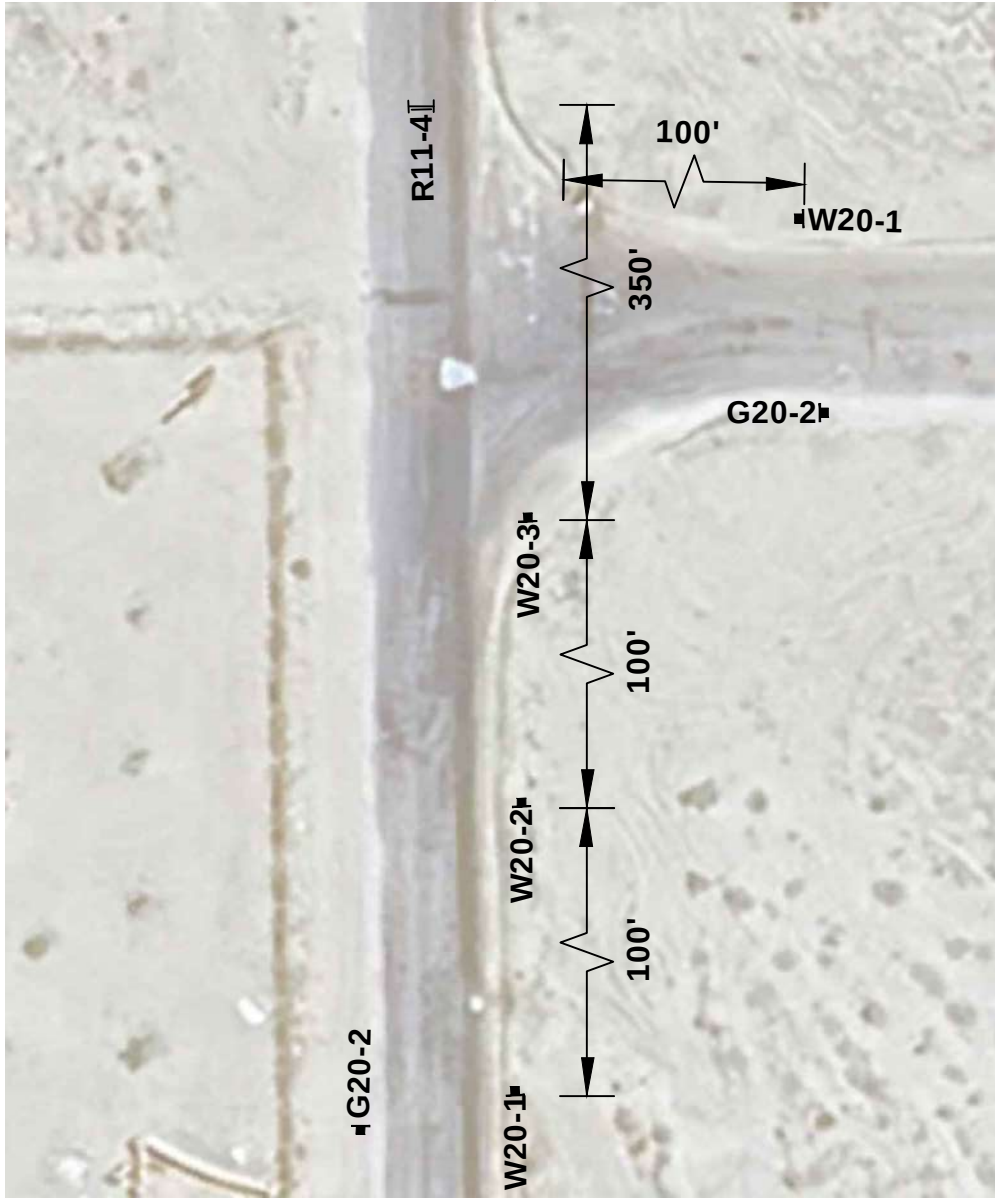

SIGN LEGENDS:

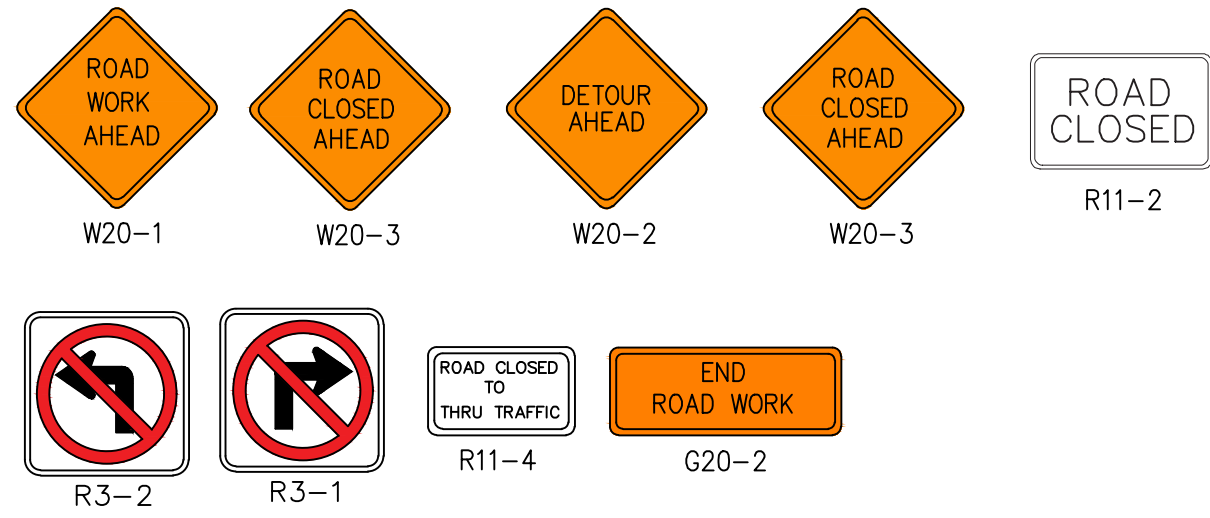


WORK HOURS:

7:00AM TO 4:00PM

DURATION: 3 DAYS

NOTES:

1. ACCESS TO DRIVEWAYS AND SIDE STREETS MUST BE MAINTAINED AT ALL TIMES.
2. CONTACT PROPERTY OWNER(S) 72 HOURS PRIOR TO START OF WORK.
3. FLAGGER TO ASSIST PEDESTRIAN CROSSING AS REQUIRED.
4. REMOVE ALL TRAFFIC CONTROL AT THE END OF THE DAY.

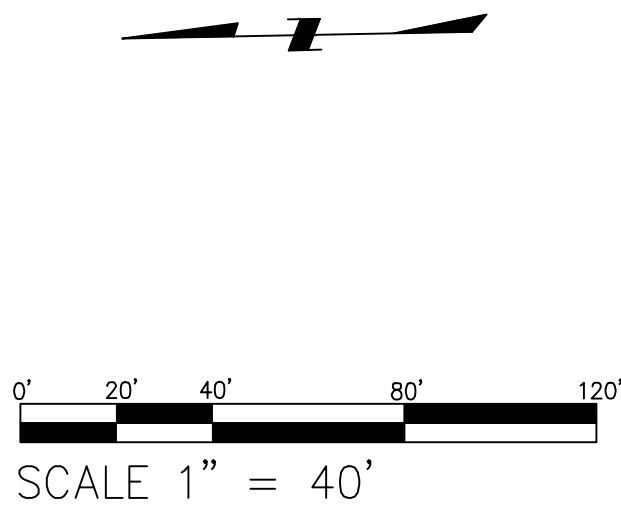



SIGN LEGENDS:



Traffic Control Plans Prepared By:

 **MZB**
ENGINEERING

WWW.MZBINC.COM
CELL: 949-254-4792
EMAIL: INFO@MZBINC.COM



REVIEW BY: HUMAYUN AZIZ

APPROVED BY: 
HUMAYUN AZIZ. P.E.

CONTRACTOR INFORMATION:



MARK	REVISIONS	APPR.	DATE



COUNTY OF RIVERSIDE
TRANSPORTATION DEPARTMENT

REVIEWED BY:

DATE _____

TRAFFIC CONTROL PLAN


NORTH SHORE AREA RESURFACING

PHASE 6C: ROAD CLOSURE AT SEAVIEW
WAY


HORIZ. SCALE: 1" = 40'	VERT. SCALE:
------------------------	--------------

TC - 09

SHEET **13** OF **29**

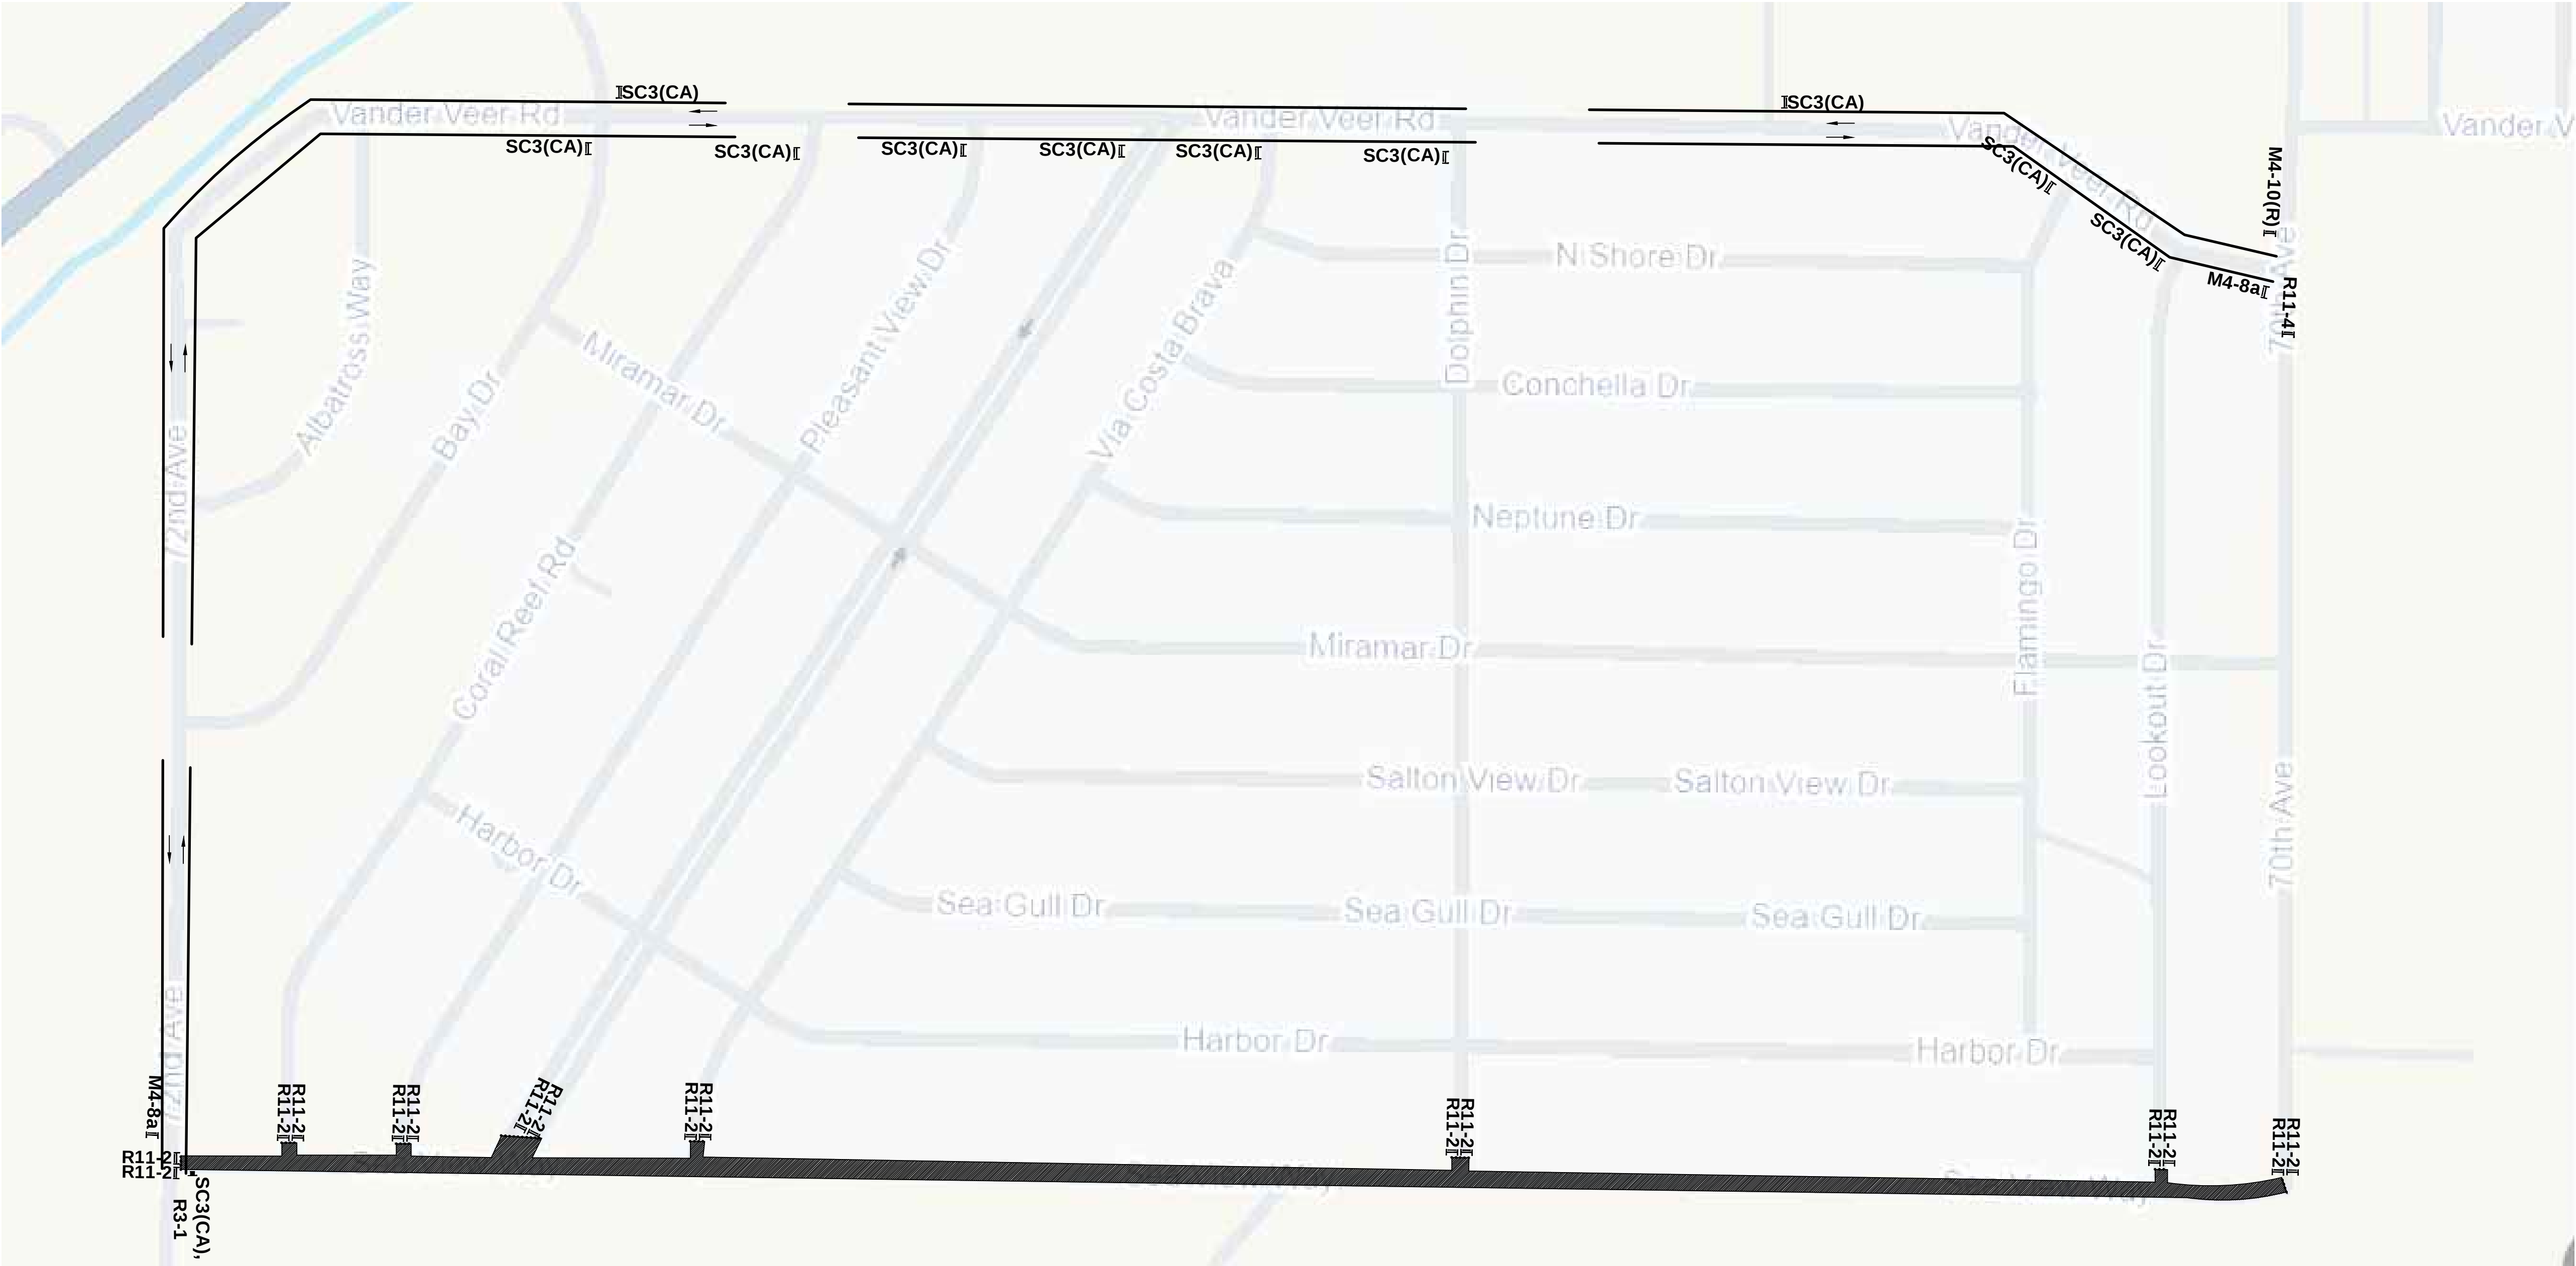

SIGN LEGENDS:

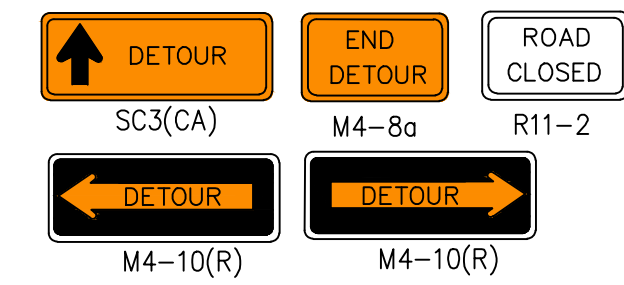


WORK HOURS:

DURATION: 3 DAYS

7:00AM TO 4:00PM

NOTES:

1. ACCESS TO DRIVEWAYS AND SIDE STREETS MUST BE MAINTAINED AT ALL TIMES.
2. CONTACT PROPERTY OWNER(S) 72 HOURS PRIOR TO START OF WORK.
3. FLAGGER TO ASSIST PEDESTRIAN CROSSING AS REQUIRED.
4. REMOVE ALL TRAFFIC CONTROL AT THE END OF THE DAY.

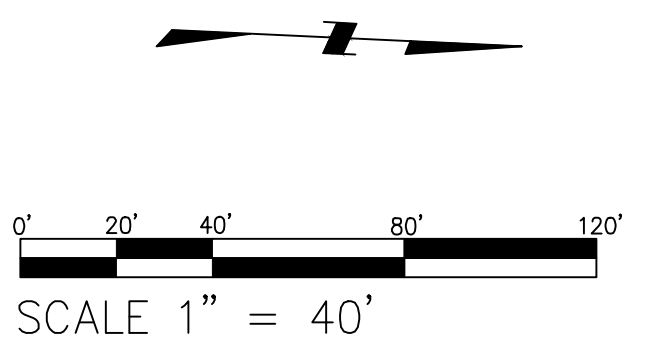

Under Ground Service Alert of Southern California
Call: TOLL FREE
1-800-227-2600

Traffic Control Plans Prepared By:
MZB ENGINEERING
WWW.MZBINC.COM
CELL: 949-254-4792
EMAIL: INFO@MZBINC.COM



DESIGN BY: HAMZA ASHFAQ

REVIEW BY: HUMAYUN AZIZ

APPROVED BY:
HUMAYUN AZIZ, P.E.

CONTRACTOR INFORMATION:

Vance CORPORATION
CODY ERAUT
(909) 266-4708
CODY@VANCECORP.NET
459 EGAN AVENUE, BEAUMONT, CA 92223

MARK	REVISIONS	APPR.	DATE



COUNTY OF RIVERSIDE
TRANSPORTATION DEPARTMENT

REVIEWED BY: _____

DATE _____

4080 Lemon Street Riverside, CA 92501
PH: (951) 955-6880

TRAFFIC CONTROL PLAN

NORTH SHORE AREA RESURFACING

DETOUR PLAN FOR SEAVIEW WAY CLOSURE

HORIZ. SCALE: 1"= 40'



VERT. SCALE:

TC - 10

SHEET 15 OF 29

MATCH LINE M-M SEE TC-11A TOP-RIGHT


SIGN LEGENDS:

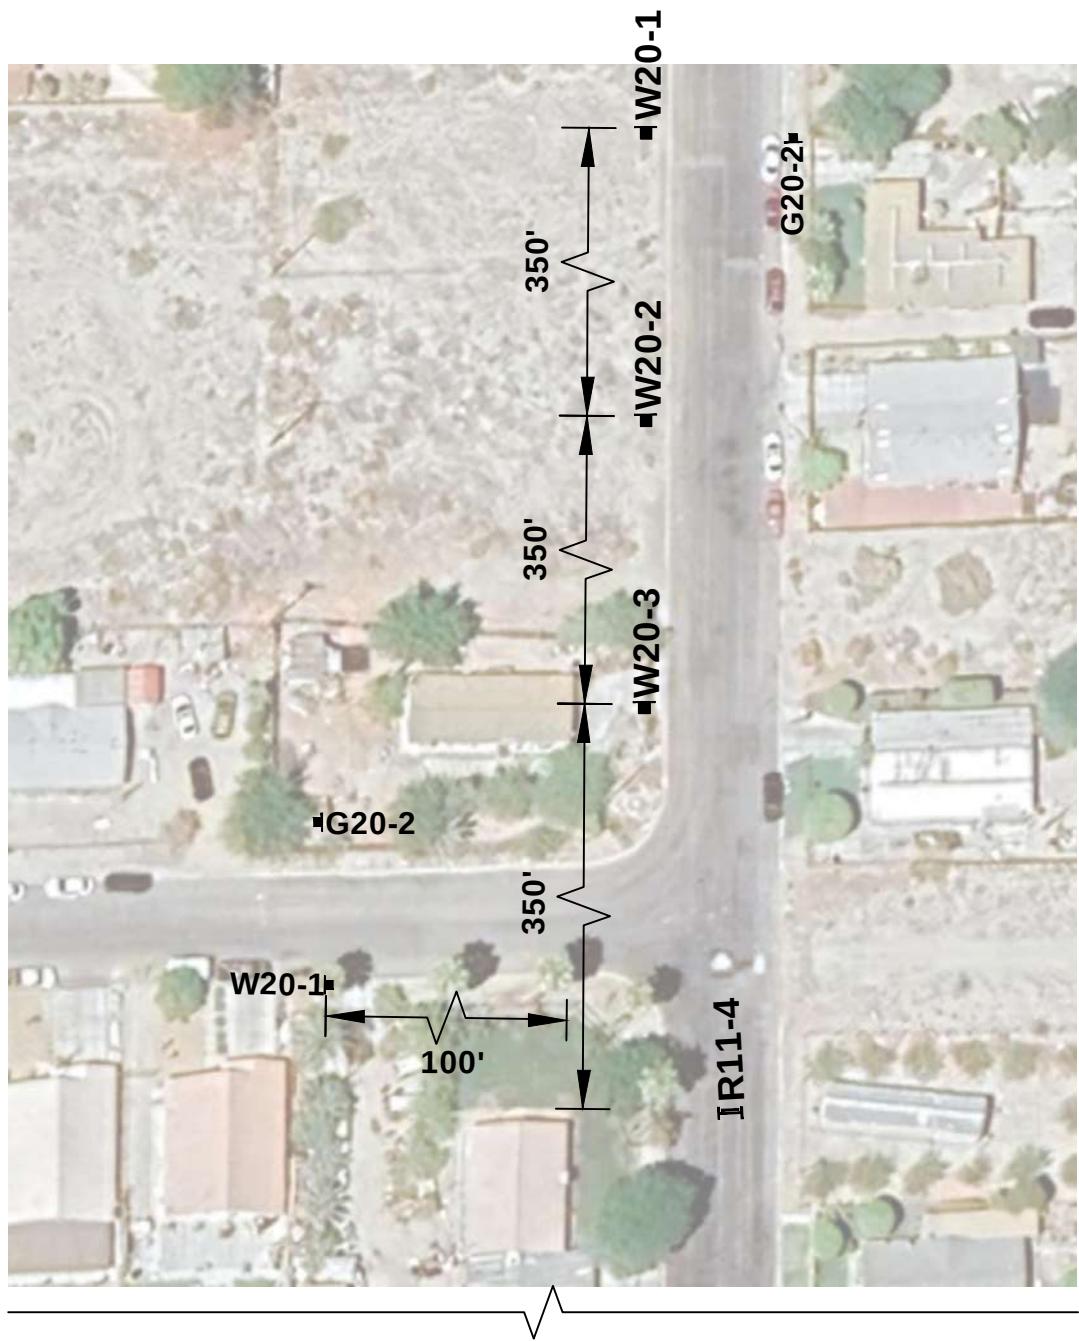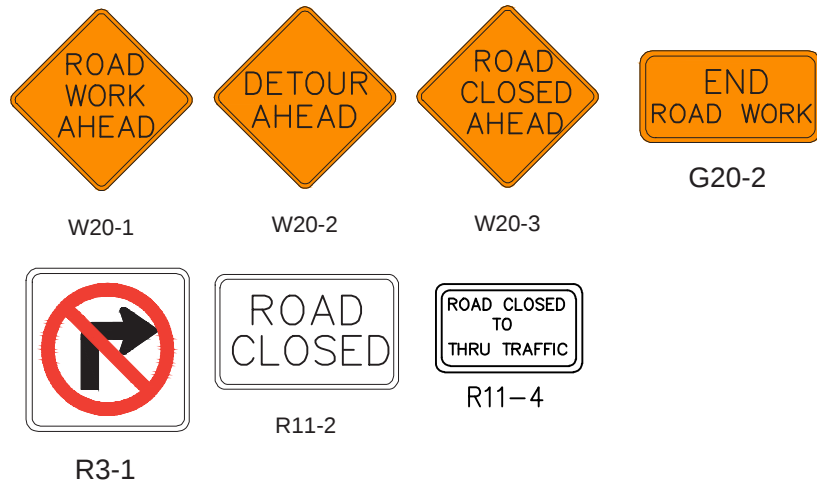

WORK HOURS: DURATION: 3 DAYS
7:00AM TO 4:00PM

NOTES:

1. ACCESS TO DRIVEWAYS AND SIDE STREETS MUST BE MAINTAINED AT ALL TIMES.
2. CONTACT PROPERTY OWNER(S) 72 HOURS PRIOR TO START OF WORK.
3. FLAGGER TO ASSIST PEDESTRIAN CROSSING AS REQUIRED.
4. REMOVE ALL TRAFFIC CONTROL AT THE END OF THE DAY.

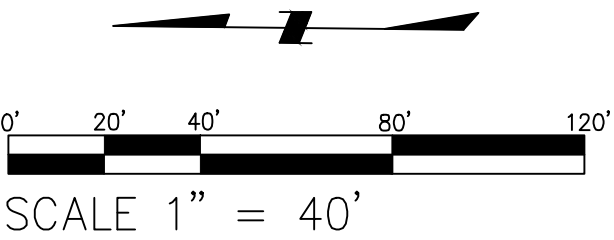

Under Ground Service Alert of Southern California
Call: TOLL FREE
1-800-227-2600
TWO WORKING DAYS BEFORE YOU DIG

Traffic Control Plans Prepared By:

MZB ENGINEERING

WWW.MZBINC.COM
CELL: 949-254-4792
EMAIL: INFO@MZBINC.COM



DESIGN BY: SYED MAAZ AZAM
REVIEW BY: HUMAYUN AZIZ
APPROVED BY: *[Signature]*
HUMAYUN AZIZ, P.E.

CONTRACTOR INFORMATION:

Vance CORPORATION

CODY ERAUT
(909) 266-4708
CODY@VANCECORP.NET
459 EGAN AVENUE, BEAUMONT, CA 92223

MARK	REVISIONS	APPR.	DATE

COUNTY OF RIVERSIDE
TRANSPORTATION DEPARTMENT

REVIEWED BY: _____
DATE: _____


4080 Lemon Street Riverside, CA 92501
PH: (951) 955-6860

TRAFFIC CONTROL PLAN	
NORTH SHORE AREA RESURFACING	
PHASE 7A: ROAD CLOSURE ON COMMERCE STREET & EO 72ND AVENUE	
HORIZ. SCALE: 1"= 40'	VERT. SCALE:

TC - 11

SHEET **16** OF **29**

SIGN LEGENDS:

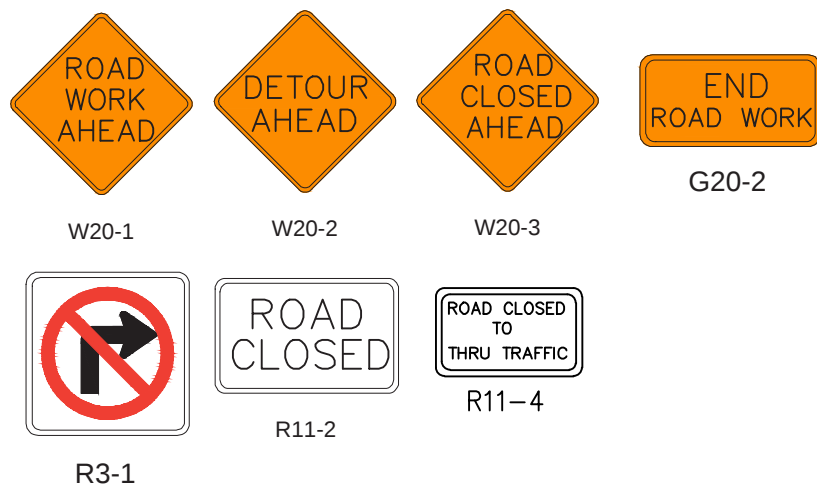

WORK HOURS:

7:00AM TO 4:00PM


NOTES:


1. ACCESS TO DRIVEWAYS AND SIDE STREETS MUST BE MAINTAINED AT ALL TIMES.

2. CONTACT PROPERTY OWNER(S) 72 HOURS PRIOR TO START OF WORK.


3. FLAGGER TO ASSIST PEDESTRIAN CROSSING AS REQUIRED.

4. REMOVE ALL TRAFFIC CONTROL AT THE END OF THE DAY.

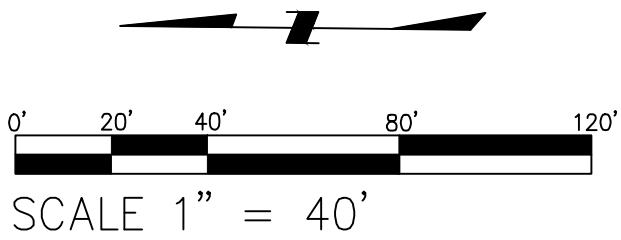

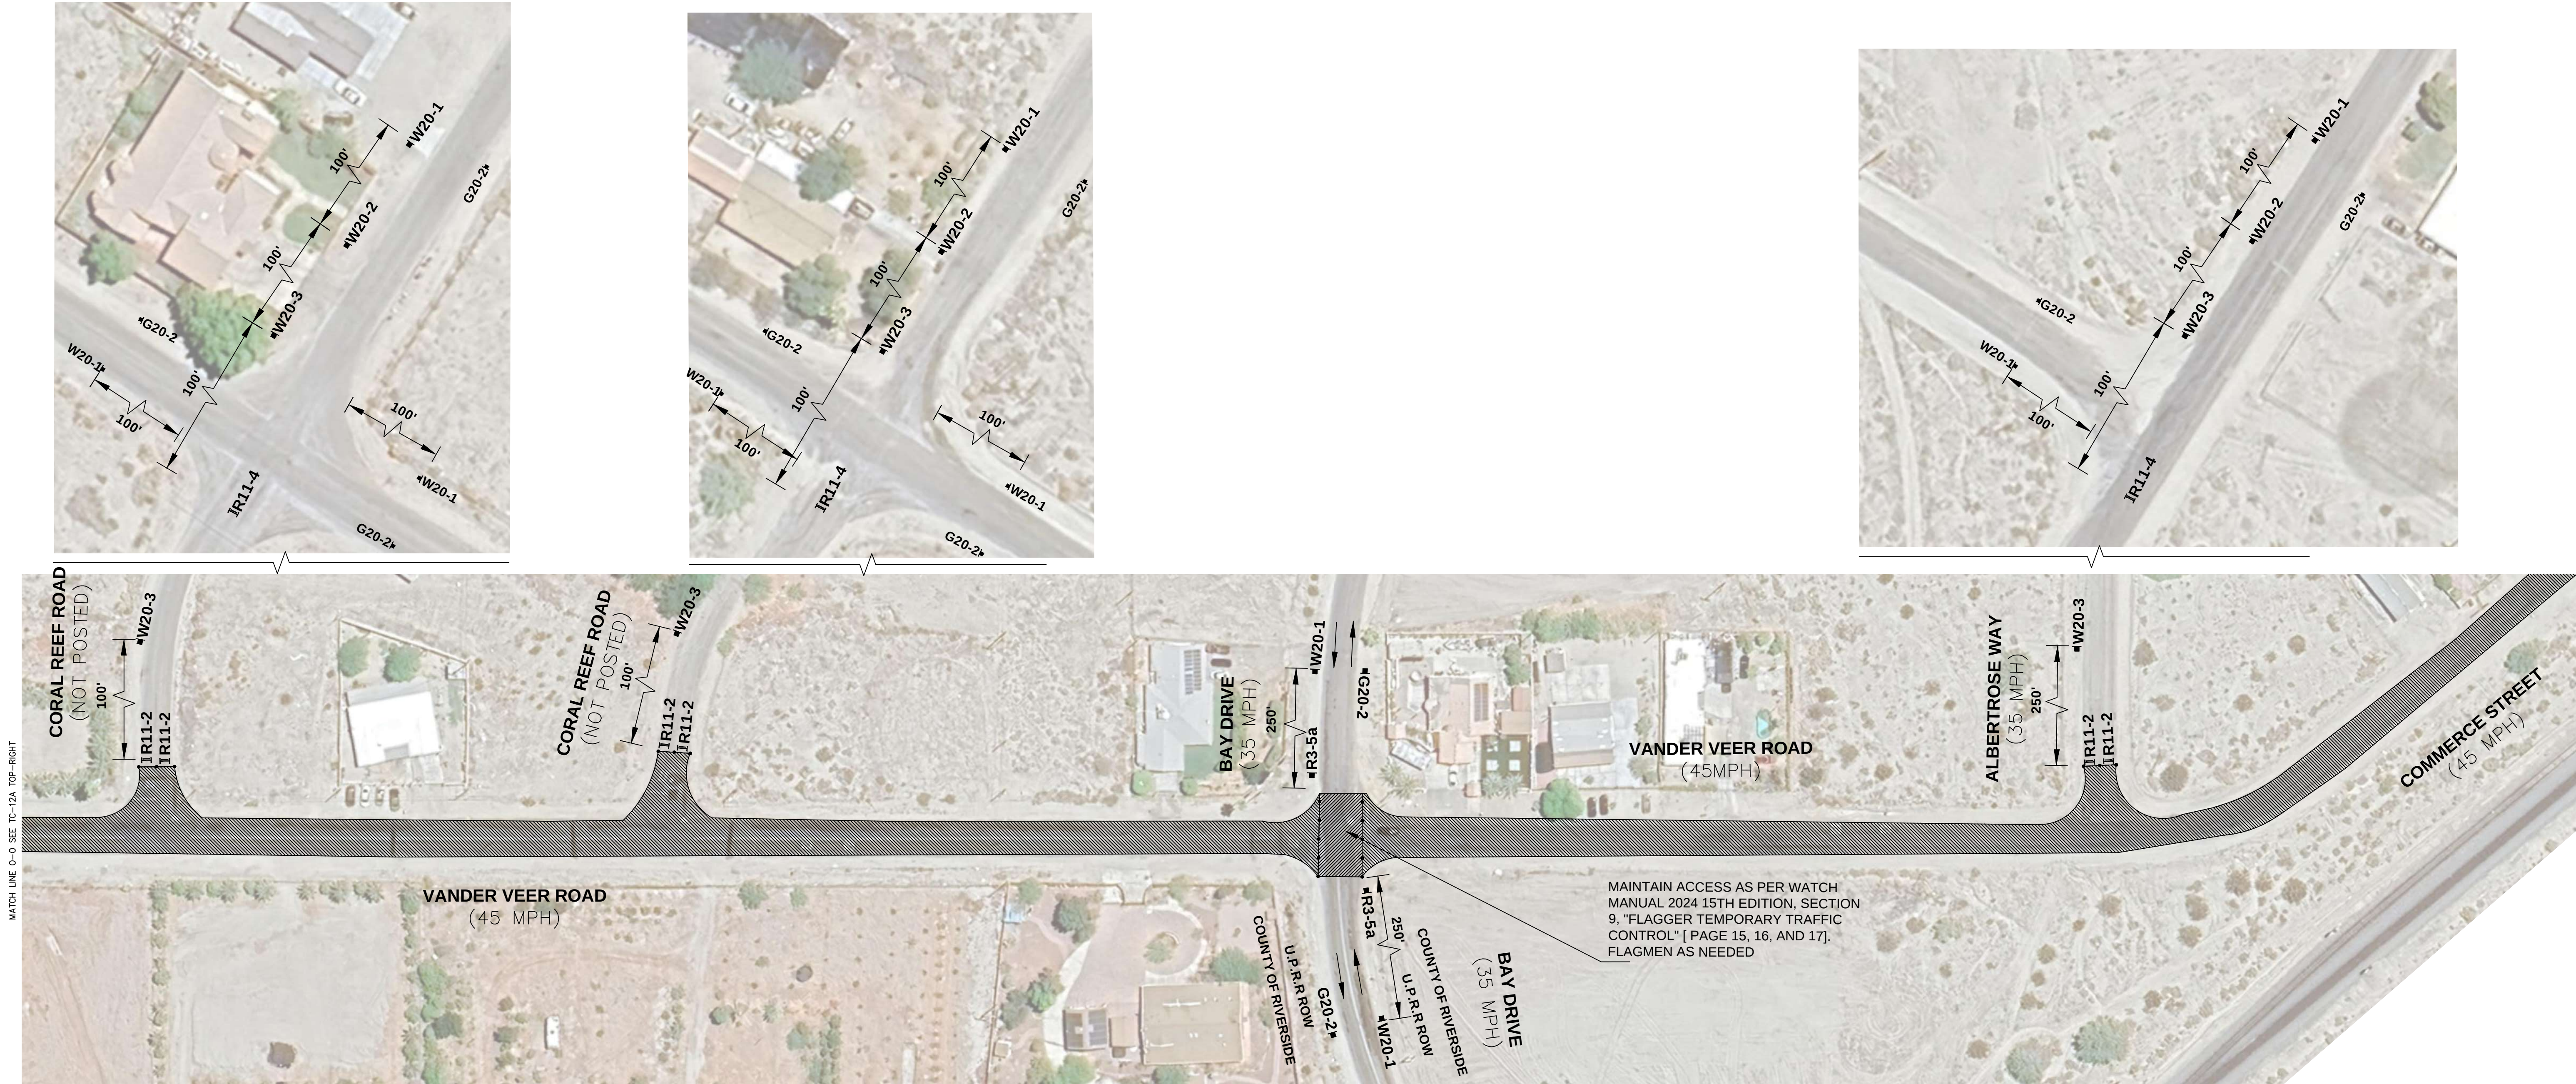


SIGN LEGENDS:

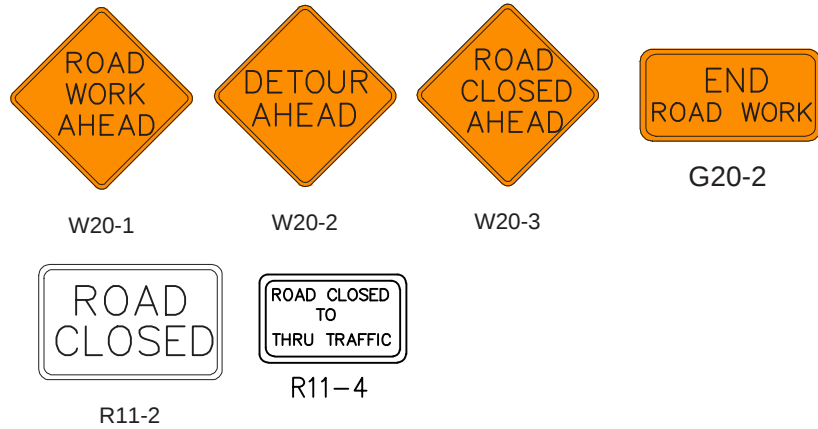

WORK HOURS: DURATION: 3 DAYS
7:00AM TO 4:00PM

NOTES:
1. ACCESS TO DRIVEWAYS AND SIDE STREETS MUST BE MAINTAINED AT ALL TIMES.
2. CONTACT PROPERTY OWNER(S) 72 HOURS PRIOR TO START OF WORK.
3. FLAGGER TO ASSIST PEDESTRIAN CROSSING AS REQUIRED.
4. REMOVE ALL TRAFFIC CONTROL AT THE END OF THE DAY.

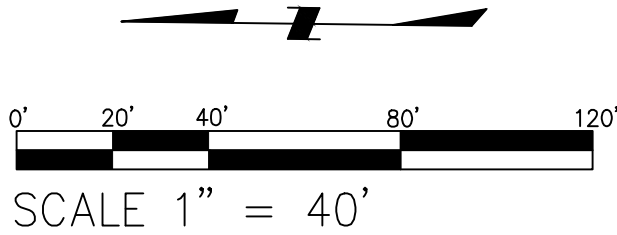

Under Ground Service Alert of Southern California
Call: TOLL FREE
1-800-227-2600
TWO WORKING DAYS BEFORE YOU DIG

Traffic Control Plans Prepared By:
MZB ENGINEERING
WWW.MZBINC.COM
CELL: 949-254-4792
EMAIL: INFO@MZBINC.COM



DESIGN BY: SYED MAAZ AZAM
REVIEW BY: HUMAYUN AZIZ
APPROVED BY: *[Signature]*
HUMAYUN AZIZ, P.E.

CONTRACTOR INFORMATION:
Vance CORPORATION
CODY ERAUT
(909) 266-4708
CODY@VANCECORP.NET
459 EGAN AVENUE, BEAUMONT, CA 92223

MARK	REVISIONS	APPR.	DATE



COUNTY OF RIVERSIDE
TRANSPORTATION DEPARTMENT

REVIEWED BY: _____
DATE _____


4080 Lemon Street Riverside, CA 92501
PH: (951) 955-6880

TRAFFIC CONTROL PLAN	
NORTH SHORE AREA RESURFACING	
PHASE 7C: ROAD CLOSURE ON VANDER VEER RD SO 70TH AVENUE	
HORIZ. SCALE: 1"= 40'	VERT. SCALE:

TC - 12
SHEET 18 OF 29





SIGN LEGENDS:

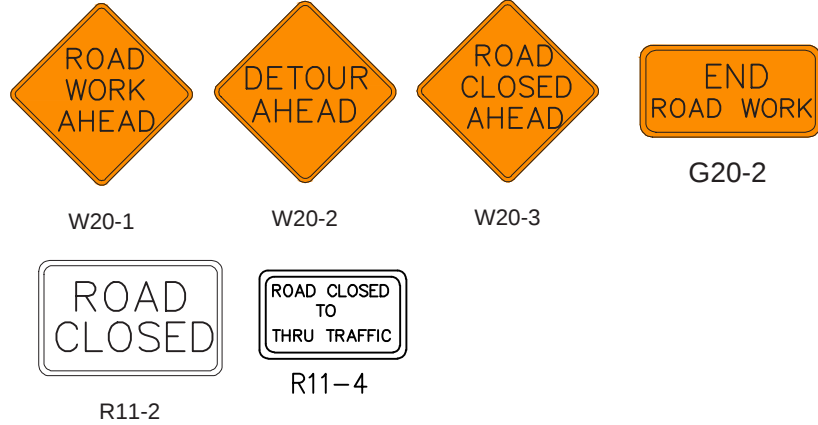


WORK HOURS: DURATION: 3 DAYS
7:00AM TO 4:00PM

NOTES:
1. ACCESS TO DRIVEWAYS AND SIDE STREETS MUST BE MAINTAINED AT ALL TIMES.
2. CONTACT PROPERTY OWNER(S) 72 HOURS PRIOR TO START OF WORK.
3. FLAGGER TO ASSIST PEDESTRIAN CROSSING AS REQUIRED.
4. REMOVE ALL TRAFFIC CONTROL AT THE END OF THE DAY.

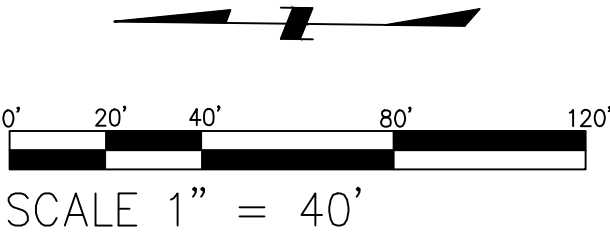

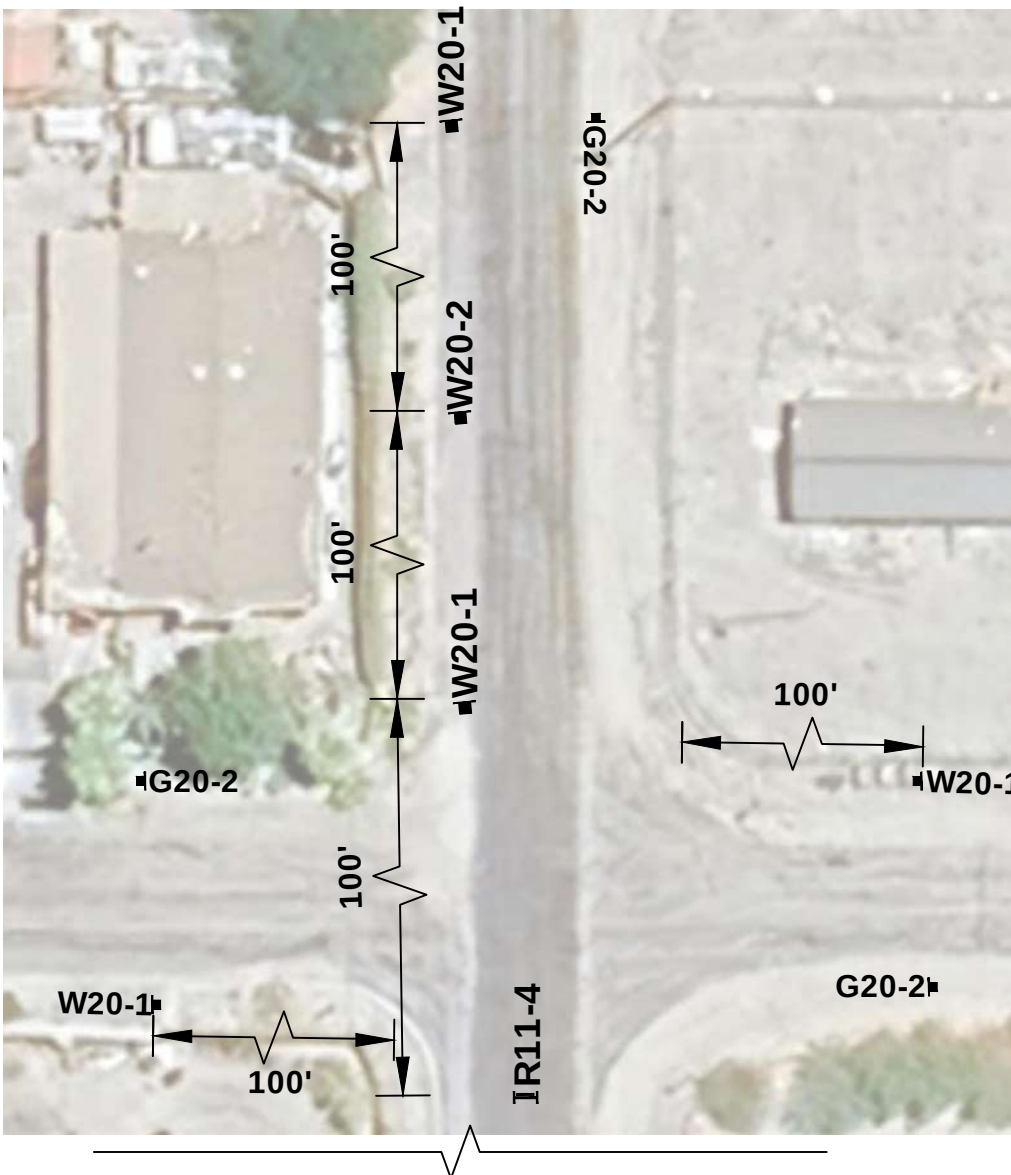

SIGN LEGENDS:

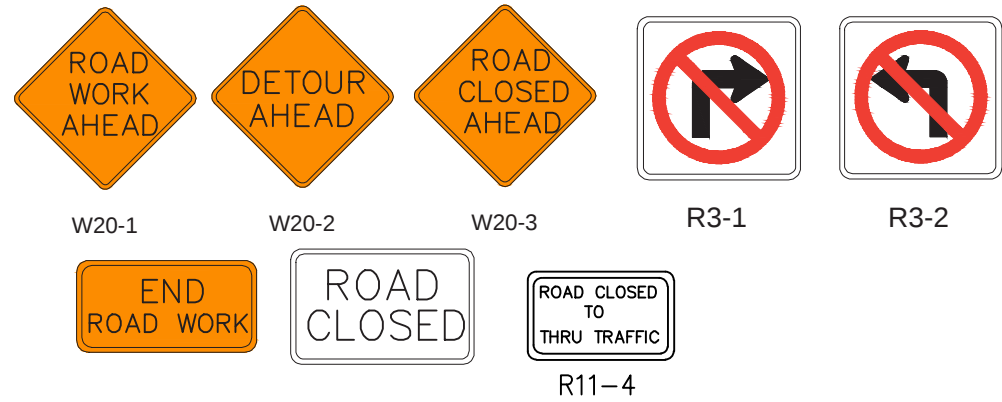


WORK HOURS:

7:00AM TO 4:00PM

DURATION: 3 DAYS

NOTES:

- ACCESS TO DRIVEWAYS AND SIDE STREETS MUST BE MAINTAINED AT ALL TIMES.
- CONTACT PROPERTY OWNER(S) 72 HOURS PRIOR TO START OF WORK.
- FLAGGER TO ASSIST PEDESTRIAN CROSSING AS REQUIRED.
- REMOVE ALL TRAFFIC CONTROL AT THE END OF THE DAY.

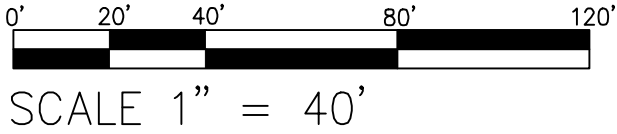




The diagram illustrates various traffic signs categorized by their shape and color:

- W20-1:** Diamond-shaped sign with a black border and black text on a yellow background, reading "ROAD WORK AHEAD".
- W20-2:** Diamond-shaped sign with a black border and black text on a yellow background, reading "DETOUR AHEAD".
- W20-3:** Diamond-shaped sign with a black border and black text on a yellow background, reading "ROAD CLOSED AHEAD".
- R3-1:** Square-shaped sign with a white border and a red circle with a diagonal slash over a black arrow pointing right, indicating "No Right Turn".
- R3-2:** Square-shaped sign with a white border and a red circle with a diagonal slash over a black arrow pointing left, indicating "No Left Turn".
- END ROAD WORK:** Rectangular sign with a black border and black text on a yellow background.
- ROAD CLOSED:** Rectangular sign with a black border and black text on a white background.
- R11-4:** Rectangular sign with a black border and black text on a white background, reading "ROAD CLOSED TO THRU TRAFFIC".

7:00AM TO 4:00PM

1. ACCESS TO DRIVEWAYS AND SIDE STREETS MUST BE MAINTAINED AT ALL TIMES.
2. CONTACT PROPERTY OWNER(S) 72 HOURS PRIOR TO START OF WORK.
3. FLAGGER TO ASSIST PEDESTRIAN CROSSING AS REQUIRED.
4. REMOVE ALL TRAFFIC CONTROL AT THE END OF THE DAY.

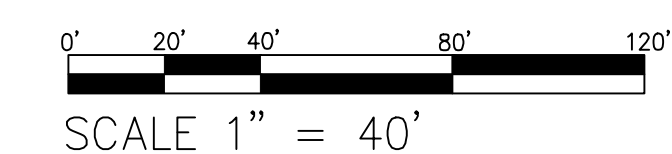


Under
Ground
Service Alert
of Southern California
Call: TOLL FREE
**1-800
227-2600**
DAYS BEFORE YOU DIG

Traffic Control Plans Prepared By:

 **MZB**
ENGINEERING

WWW.MZBINC.COM
CELL: 949-254-4792
EMAIL: INFO@MZBINC.COM

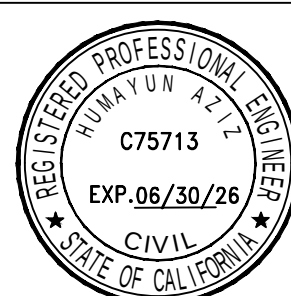

DESIGN BY: SYED MAAZ AZAM

REVIEW BY: HUMAYUN AZIZ

APPROVED BY: 

HUMAYUN AZIZ. P.E.



VANCE CORPORATION

CODY ERAUT
(909) 266-4708
CODY@VANCECORP.NET
459 EGAN AVENUE, BEAUMONT, CA 92223

MARK	REVISIONS	APPR.	DATE



COUNTY OF RIVERSIDE
TRANSPORTATION DEPARTMENT

REVIEWED BY:

4080 Lemon Street Riverside, CA 92501
PH: (951) 955-6880

DATE _____


NORTH SHORE AREA RESURFACING

PHASE 7F: ROAD CLOSURE ON VANDER
VEER RD SO 70TH AVE

HORIZ. SCALE: 1" = 40'	VERT. SCALE:
------------------------	--------------

TC - 13A


SHEET **21** OF **29**

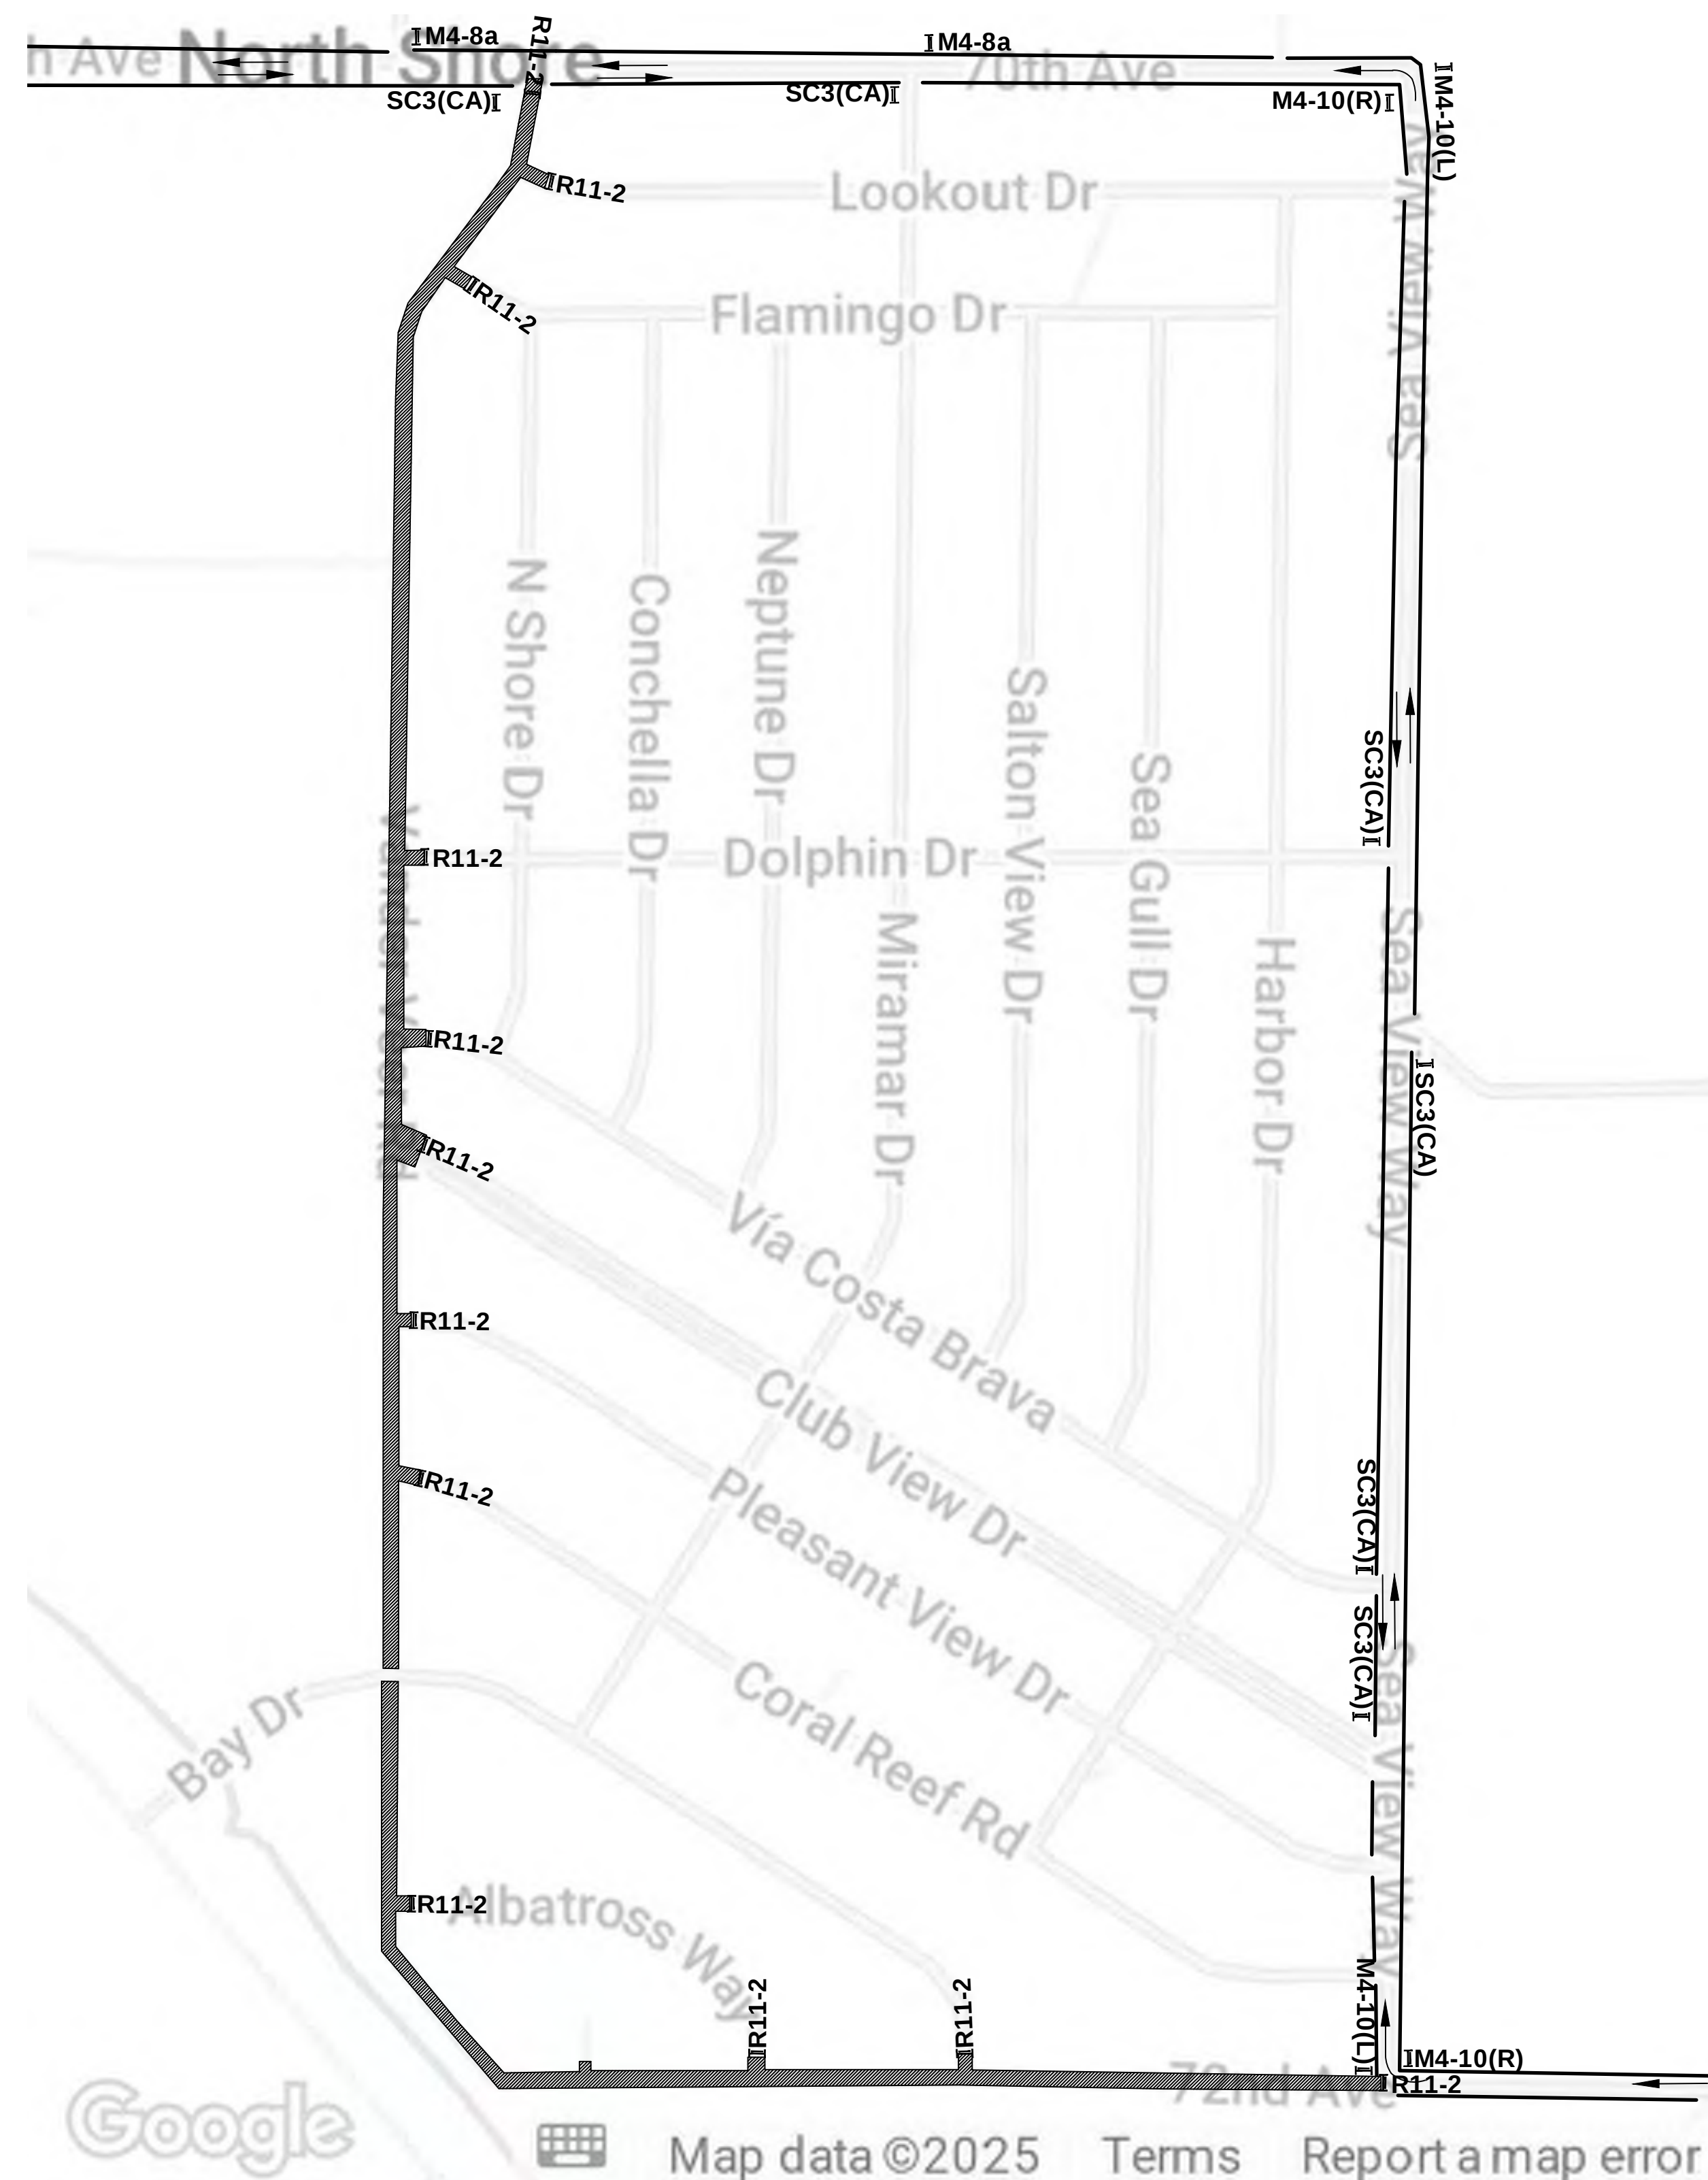

SHEET **22** OF **29**



SIGN LEGENDS:

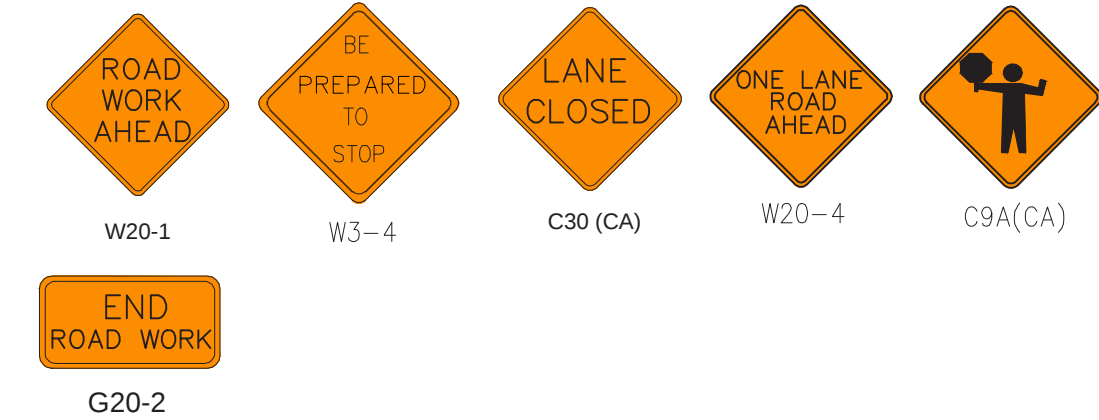


WORK HOURS: 7:00AM TO 4:00PM

DURATION: 3 DAYS

NOTES:

1. ACCESS TO CROSSWALKS, ENTRANCE, DRIVEWAYS AND SIDE STREETS MUST BE MAINTAINED AT ALL TIMES.
2. CONTACT PROPERTY OWNER(S) 72 HOURS PRIOR TO START OF WORK.
3. PROVIDE ACCESS TO THE LOCAL RESIDENTS.

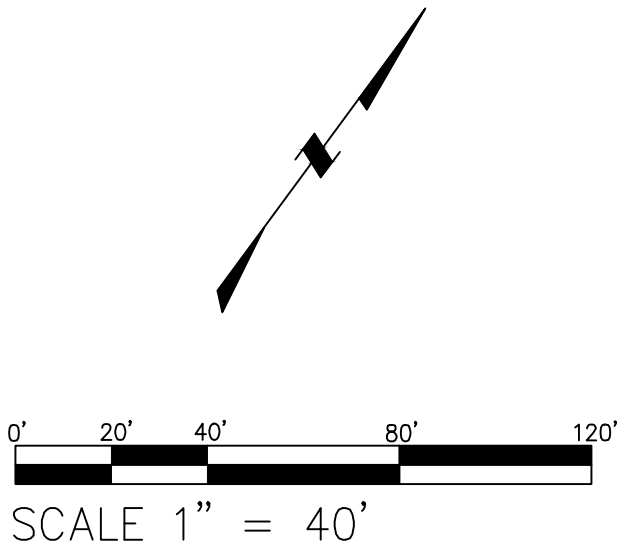



Under Ground Service Alert of Southern California
Call: TOLL FREE 1-800 227-2600
TWO WORKING DAYS BEFORE YOU DIG

Traffic Control Plans Prepared By:



WWW.MZBINC.COM
CELL: 949-254-4792
EMAIL: INFO@MZBINC.COM



DESIGN BY: SYED MAAZ AZAM
REVIEW BY: HUMAYUN AZIZ
APPROVED BY: HUMAYUN AZIZ, P.E.

CONTRACTOR INFORMATION:



CODY ERAUT
(909) 266-4708
CODY@VANCECORP.NET
459 EGAN AVENUE, BEAUMONT, CA 92223

MARK	REVISIONS	APPR.	DATE



COUNTY OF RIVERSIDE
TRANSPORTATION DEPARTMENT

4080 Lemon Street Riverside, CA 92501
PH: (951) 955-6880

REVIEWED BY: _____
DATE: _____

TRAFFIC CONTROL PLAN

NORTH SHORE AREA RESURFACING

PHASE 8A: ONE-WAY REVERSAL ON WB LANE AT BAY DRIVE


HORIZ. SCALE: 1"= 40' VERT. SCALE: _____

TC - 15

SHEET 23 OF 29



SIGN LEGENDS:

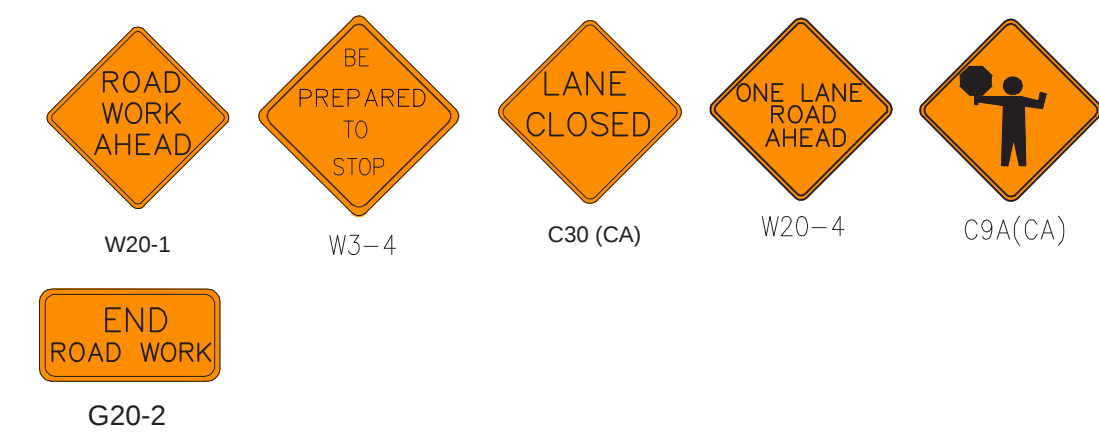

WORK HOURS:

DURATION: 3 DAYS


7:00AM TO 4:00PM

NOTES:

1. ACCESS TO CROSSWALKS, ENTRANCE, DRIVEWAYS AND SIDE STREETS MUST BE MAINTAINED AT ALL TIMES.

2. CONTACT PROPERTY OWNER(S) 72 HOURS PRIOR TO START OF WORK.

3. PROVIDE ACCESS TO THE LOCAL RESIDENTS.

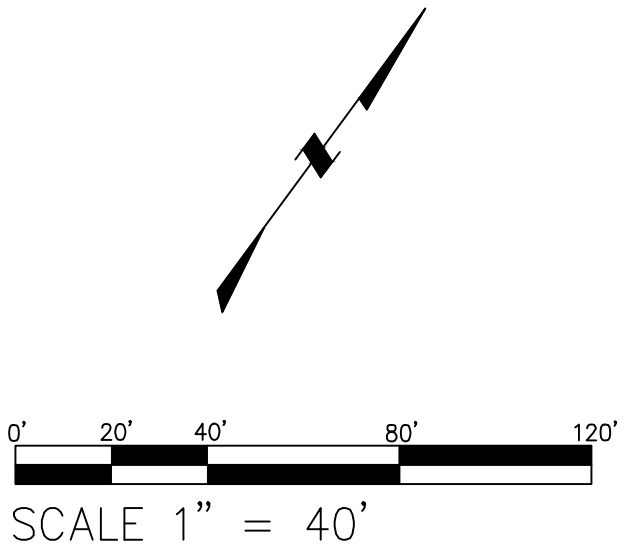





Under Ground Service Alert of Southern California
Call: TOLL FREE
1-800-227-2600
TWO WORKING DAYS BEFORE YOU DIG

Traffic Control Plans Prepared By:



WWW.MZBINC.COM
CELL: 949-254-4792
EMAIL: INFO@MZBINC.COM

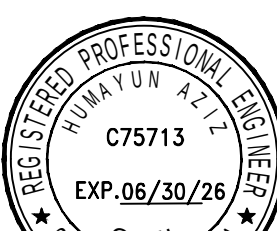

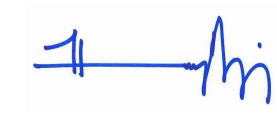DESIGN BY: SYED MAAZ AZAM
REVIEW BY: HUMAYUN AZIZ
APPROVED BY: 
HUMAYUN AZIZ, P.E.

CONTRACTOR INFORMATION:



CODY ERAUT
(909) 266-4708
CODY@VANCECORP.NET
459 EGAN AVENUE, BEAUMONT, CA 92223

MARK	REVISIONS	APPR.	DATE



COUNTY OF RIVERSIDE
TRANSPORTATION DEPARTMENT

4080 Lemon Street Riverside, CA 92501
PH: (951) 955-6880

REVIEWED BY: _____
DATE: _____

TRAFFIC CONTROL PLAN



NORTH SHORE AREA RESURFACING

PHASE 8B: ONE-WAY REVERSAL ON EB LANE AT BAY DRIVE


HORIZ. SCALE: 1"= 40' VERT. SCALE: _____

TC - 16

SHEET **24** OF **29**

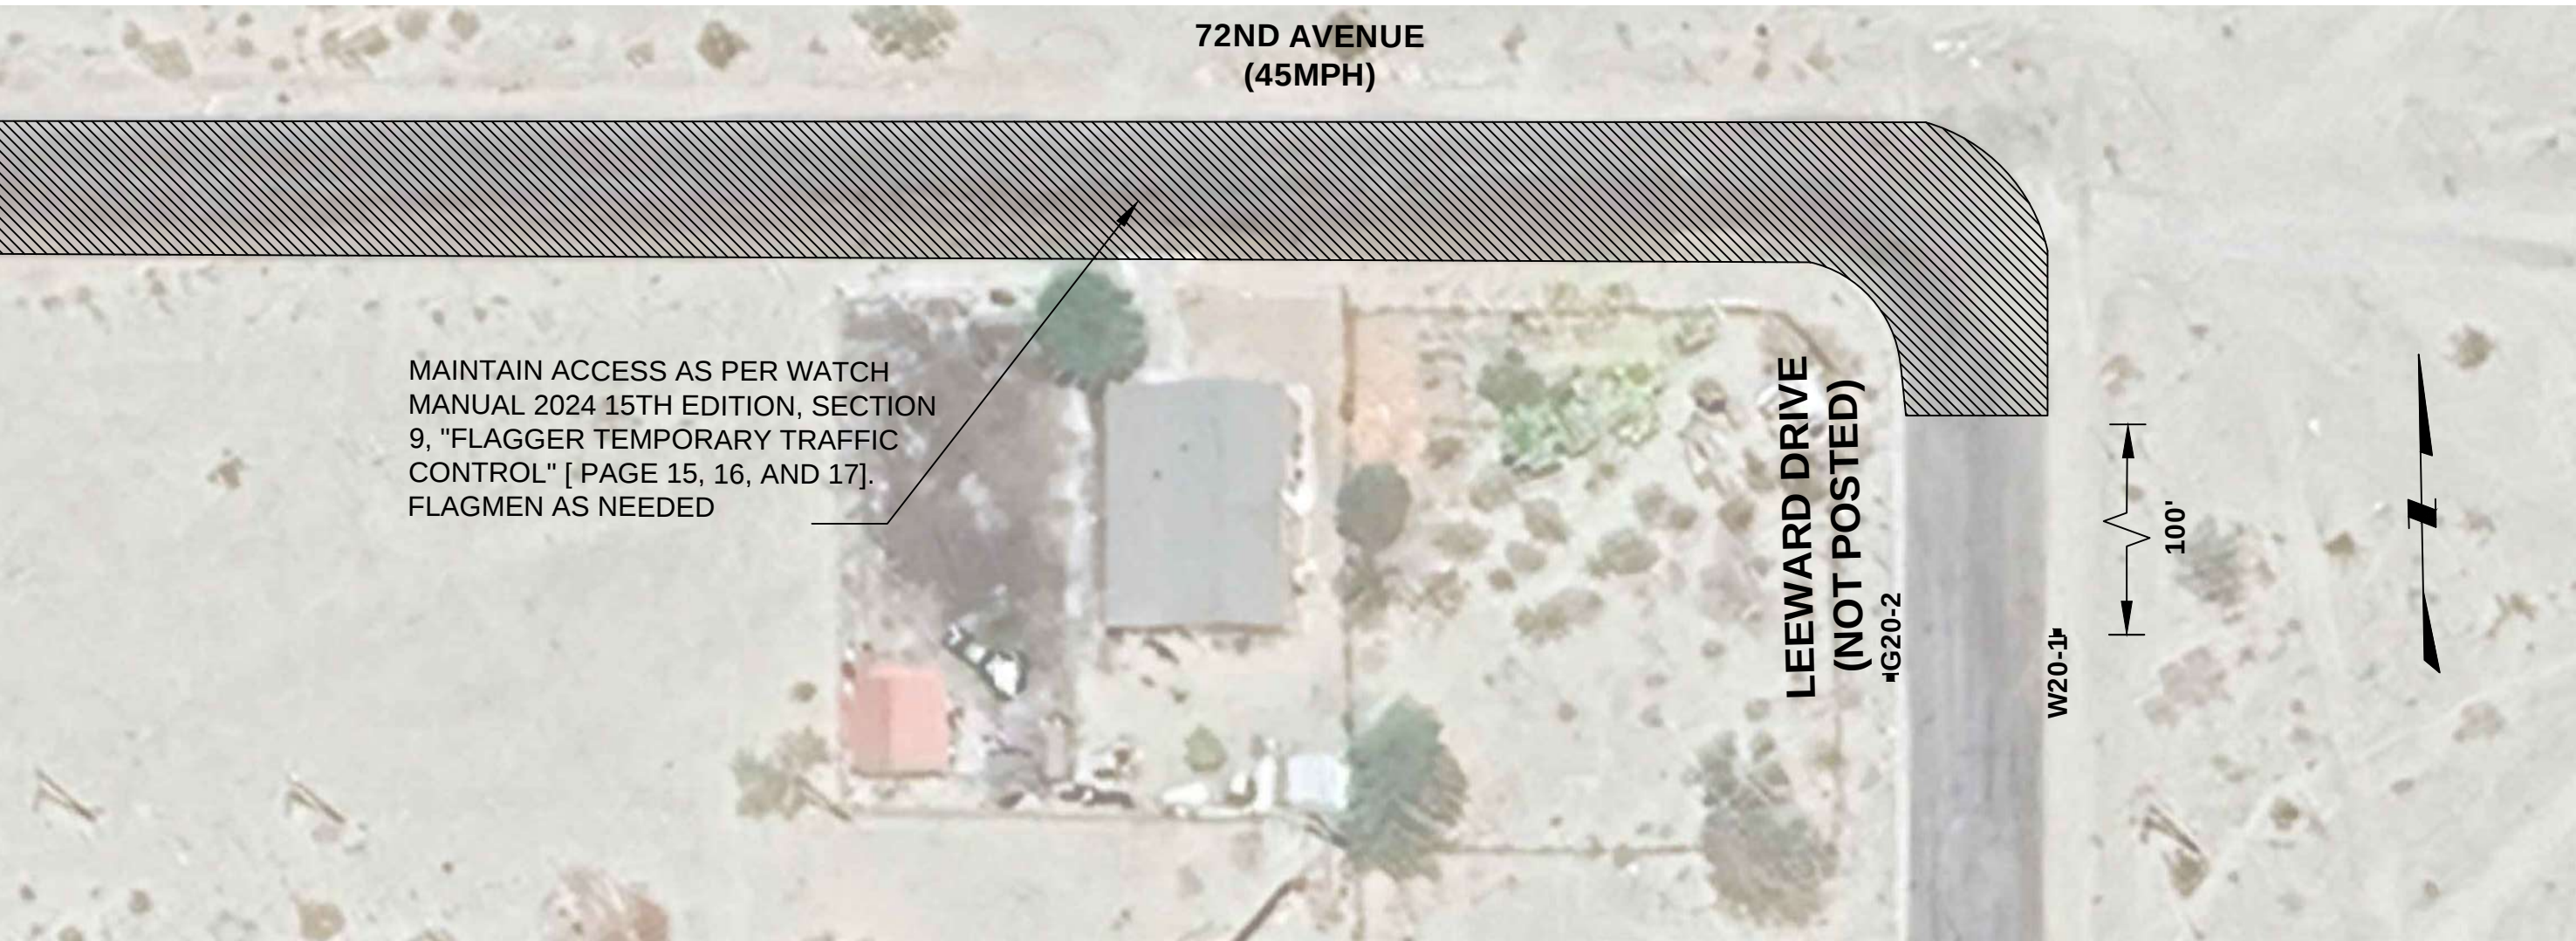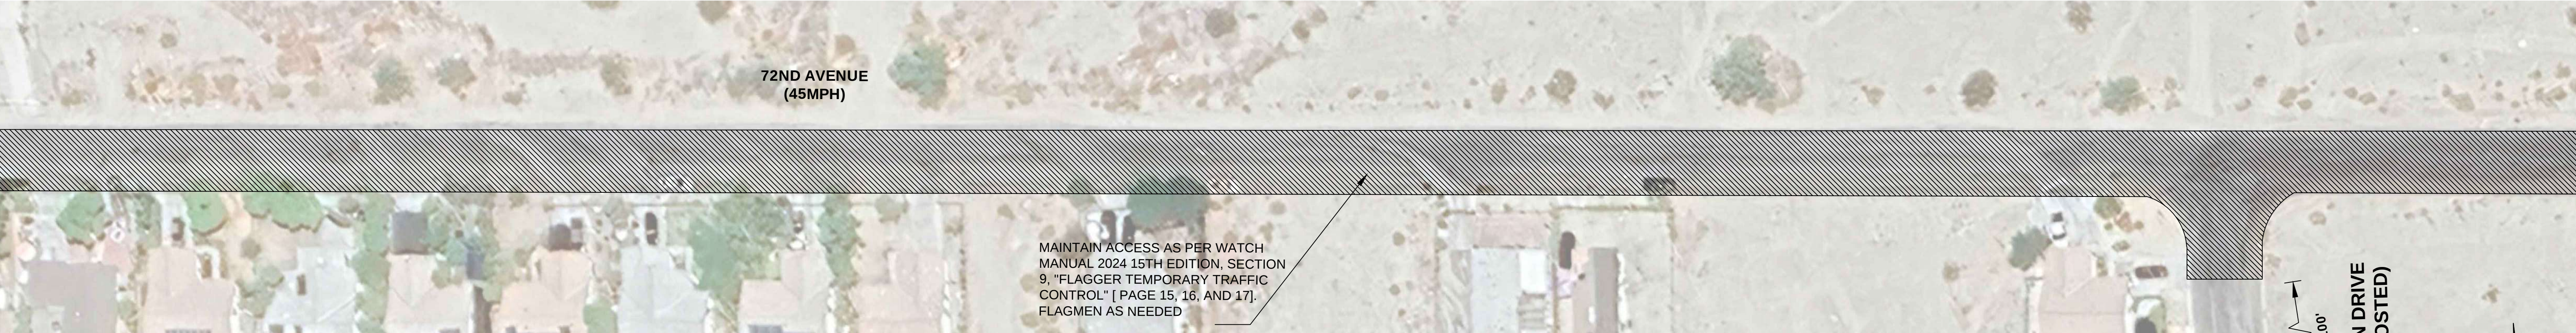


SIGN LEGENDS:

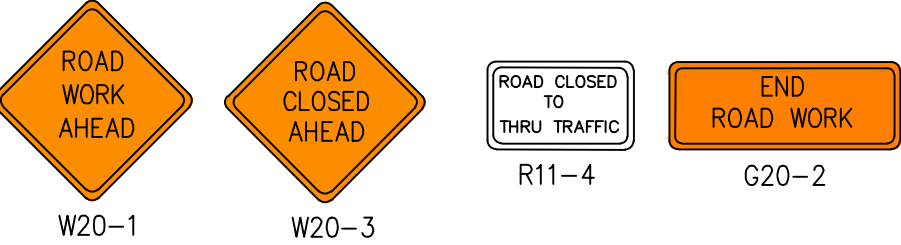

WORK HOURS:
7:00AM TO 4:00PM

- NOTES:
- ACCESS TO DRIVEWAYS AND SIDE STREETS MUST BE MAINTAINED AT ALL TIMES.
 - CONTACT PROPERTY OWNER(S) 72 HOURS PRIOR TO START OF WORK.
 - FLAGGER TO ASSIST PEDESTRIAN CROSSING AS REQUIRED.

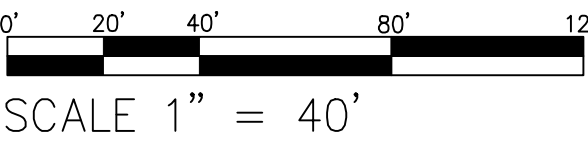

Under Ground Service Alert of Southern California
Call: TOLL FREE 1-800 227-2600
TWO WORKING DAYS BEFORE YOU DIG

Traffic Control Plans Prepared By:
MZB ENGINEERING
WWW.MZBINC.COM
CELL: 949-254-4792
EMAIL: INFO@MZBINC.COM



DESIGN BY: HAMZA ASHFAQ
REVIEW BY: HUMAYUN AZIZ
APPROVED BY: HUMAYUN AZIZ, P.E.

CONTRACTOR INFORMATION:
Vance CORPORATION
CODY ERAUT
(909) 266-4708
CODY@VANCECORP.NET
459 EGAN AVENUE, BEAUMONT, CA 92223

MARK	REVISIONS	APPR.	DATE



COUNTY OF RIVERSIDE
TRANSPORTATION DEPARTMENT

REVIEWED BY:

DATE

4080 Lemon Street Riverside, CA 92501
PH: (951) 955-8880

TRAFFIC CONTROL PLAN



NORTH SHORE AREA RESURFACING

PHASE 9: SOFT CLOSURE AT COMPASS DRIVE & 72ND AVENUE

HORIZ. SCALE: 1"= 40' VERT. SCALE:

TC - 17

SHEET 25 OF 29

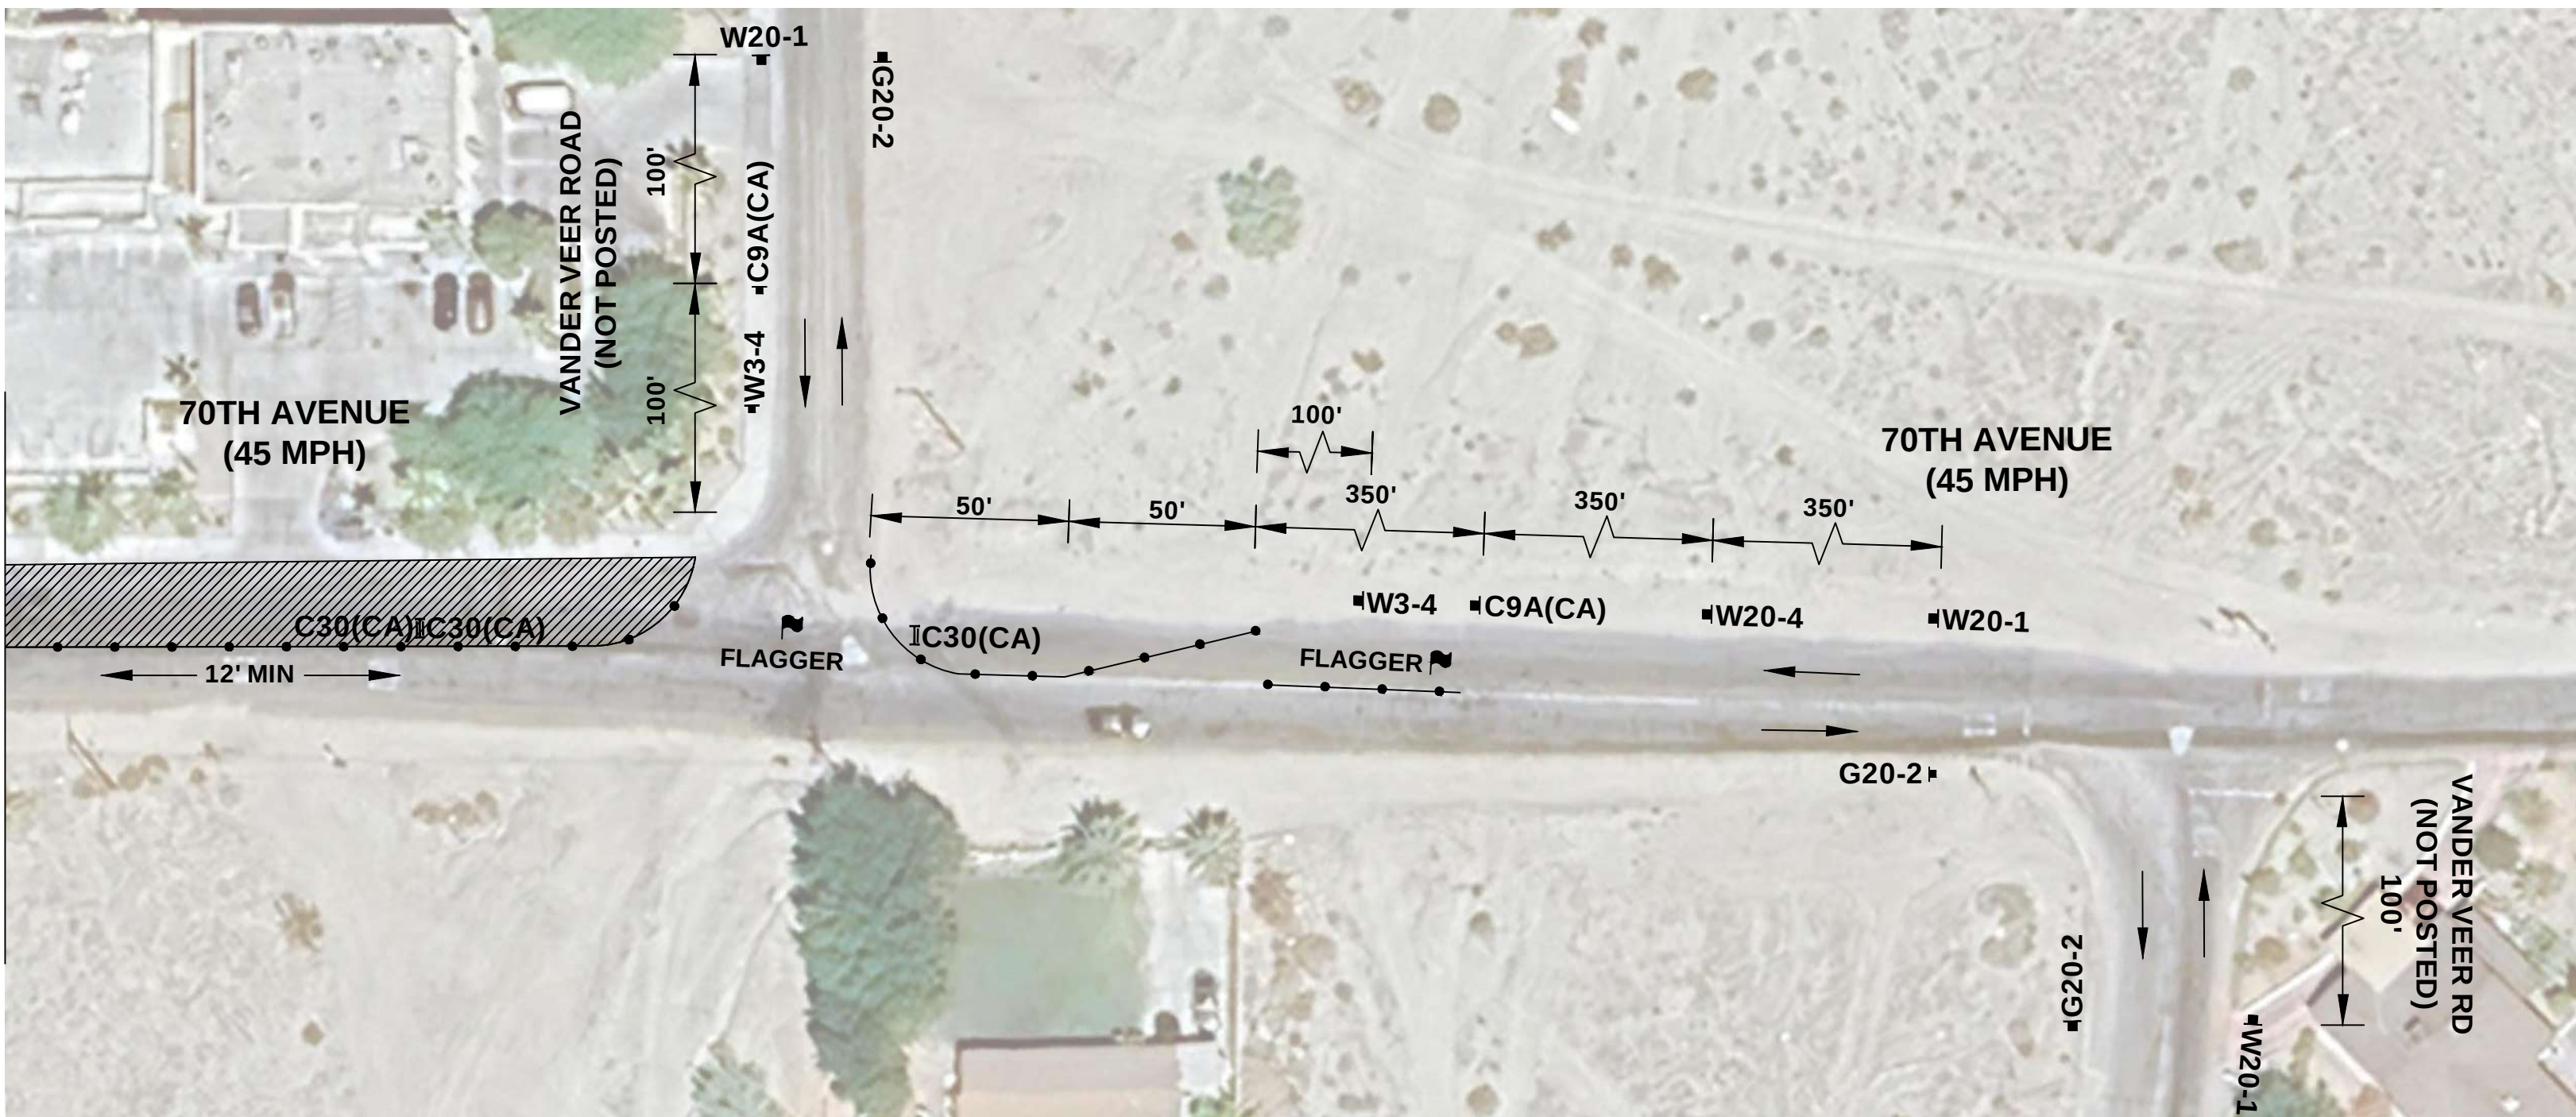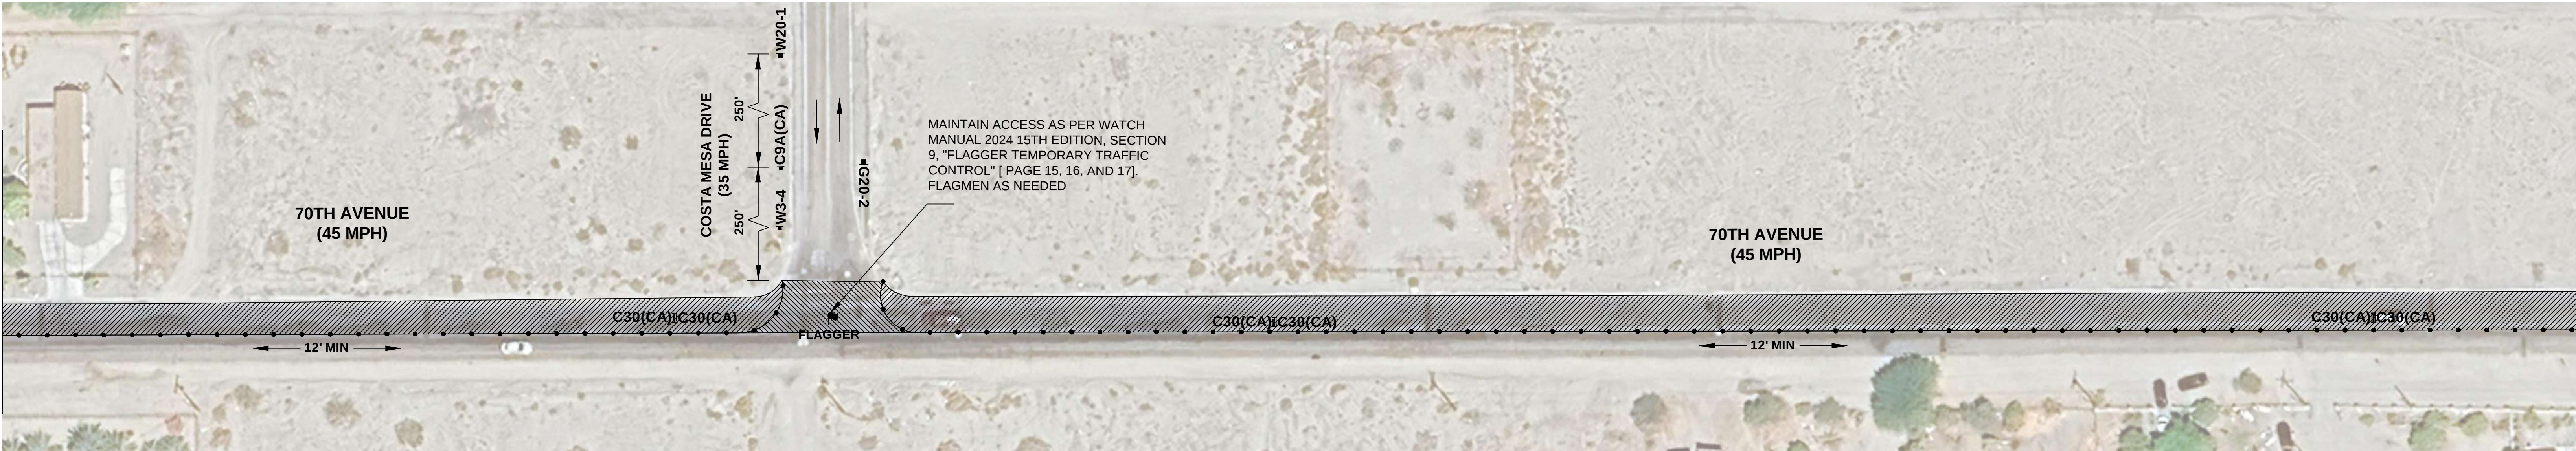


SIGN LEGENDS:





WORK HOURS: 7:00AM TO 4:00PM DURATION: 3 DAYS

NOTES:

1. ACCESS TO CROSSWALKS, ENTRANCE, DRIVEWAYS AND SIDE STREETS MUST BE MAINTAINED AT ALL TIMES.
2. CONTACT PROPERTY OWNER(S) 72 HOURS PRIOR TO START OF WORK.
3. PROVIDE ACCESS TO THE LOCAL RESIDENTS.

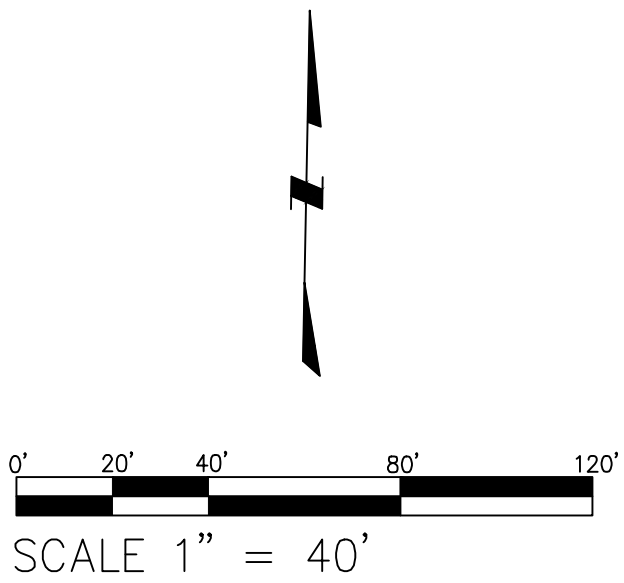

 Under Ground Service Alert of Southern California Call: TOLL FREE 1-800 227-2600 TWO WORKING DAYS BEFORE YOU DIG	Traffic Control Plans Prepared By: WWW.MZBINC.COM CELL: 949-254-4792 EMAIL: INFO@MZBINC.COM	DESIGN BY: RAZAAIN TARIQ REVIEW BY: HUMAYUN AZIZ APPROVED BY: HUMAYUN AZIZ, P.E.	CONTRACTOR INFORMATION: CODY ERAUT (909) 266-4708 CODY@VANCECORP.NET 459 EGAN AVENUE, BEAUMONT, CA 92223	<table><tr><td>MARK</td><td>REVISIONS</td><td>APPR.</td><td>DATE</td></tr><tr><td> </td><td> </td><td> </td><td> </td></tr></table>	MARK	REVISIONS	APPR.	DATE					 4080 Lemon Street Riverside, CA 92501 PH: (951) 955-6880	REVIEWED BY: _____ DATE _____	TRAFFIC CONTROL PLAN		TC - 18
					MARK	REVISIONS	APPR.	DATE									
NORTH SHORE AREA RESURFACING																	
PHASE 3A: WESTBOUND LANE CLOSURE ON 70TH AVENUE		SHEET 26 OF 29															
HORIZ. SCALE: 1"= 40'		VERT. SCALE:															

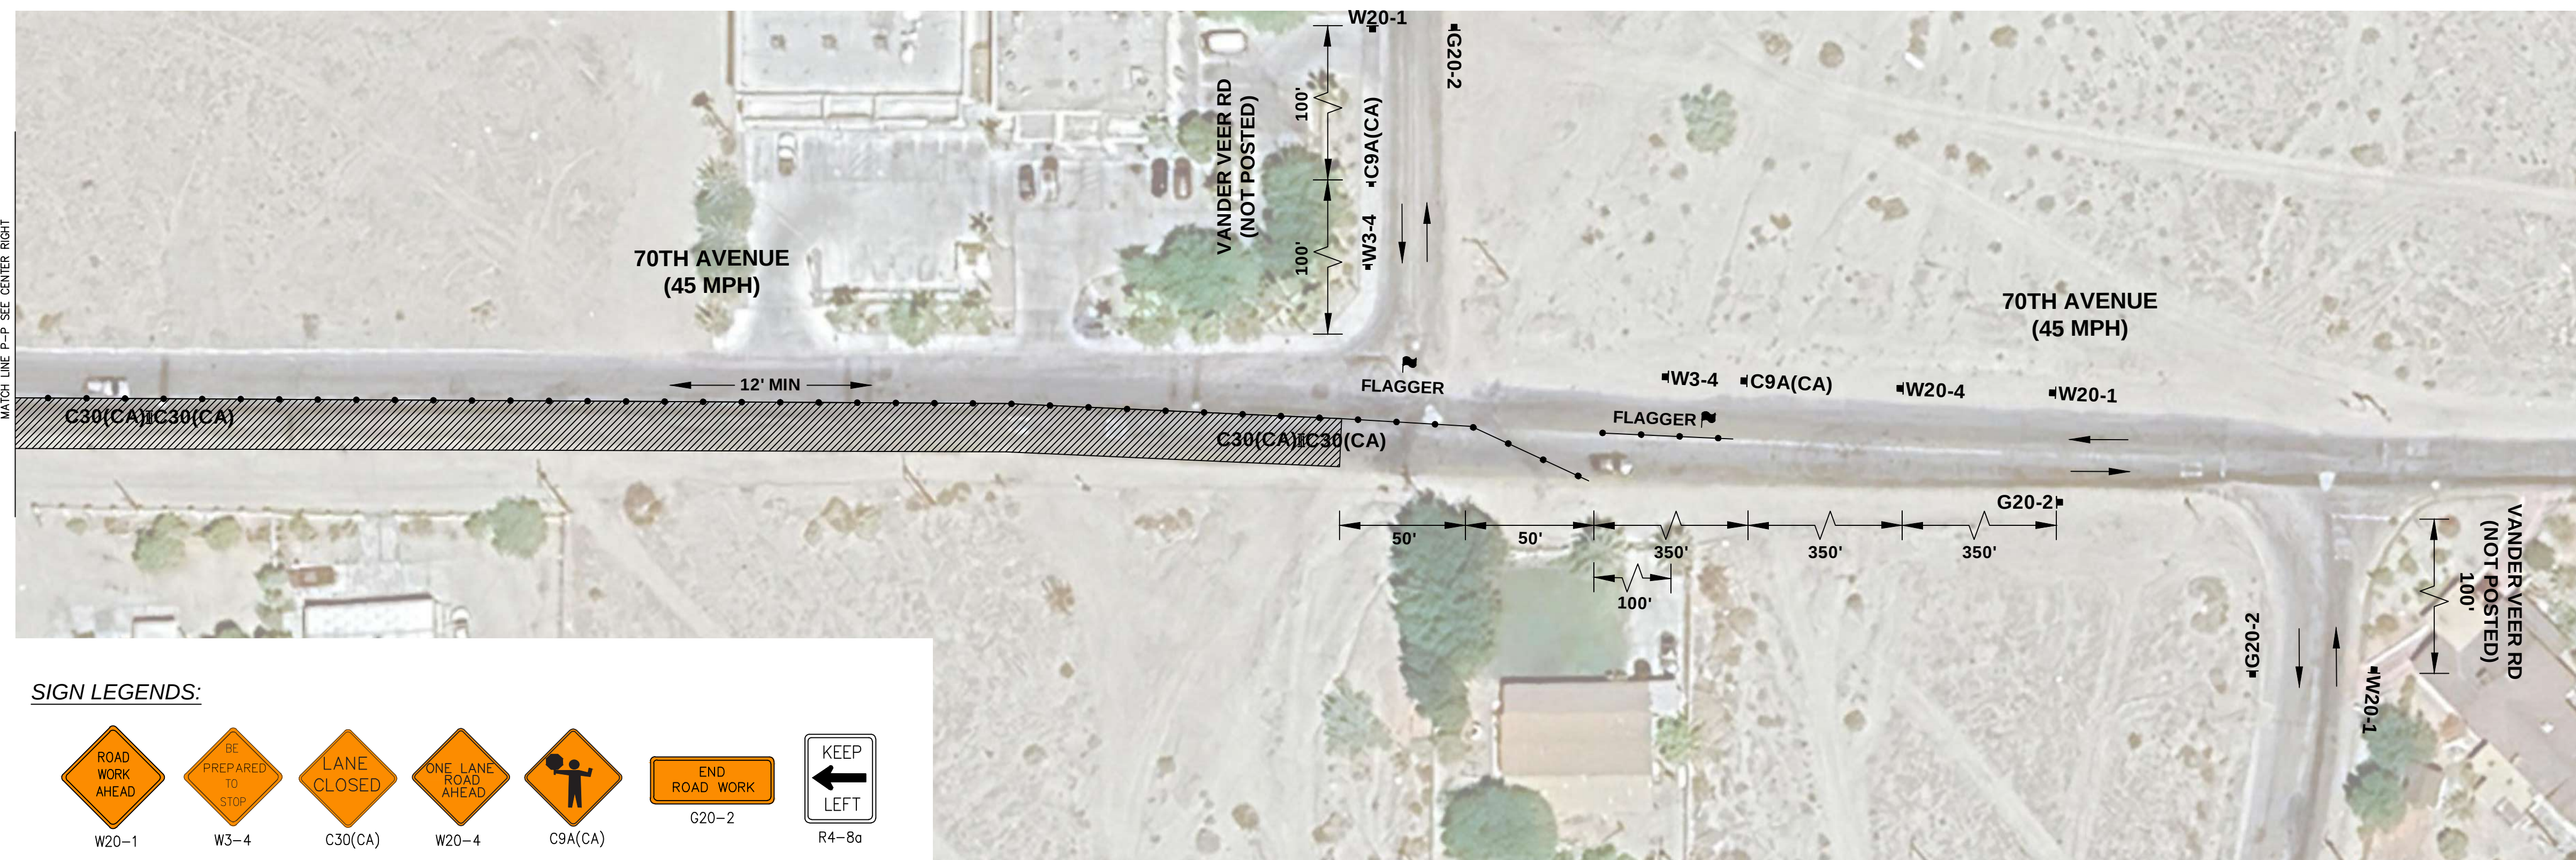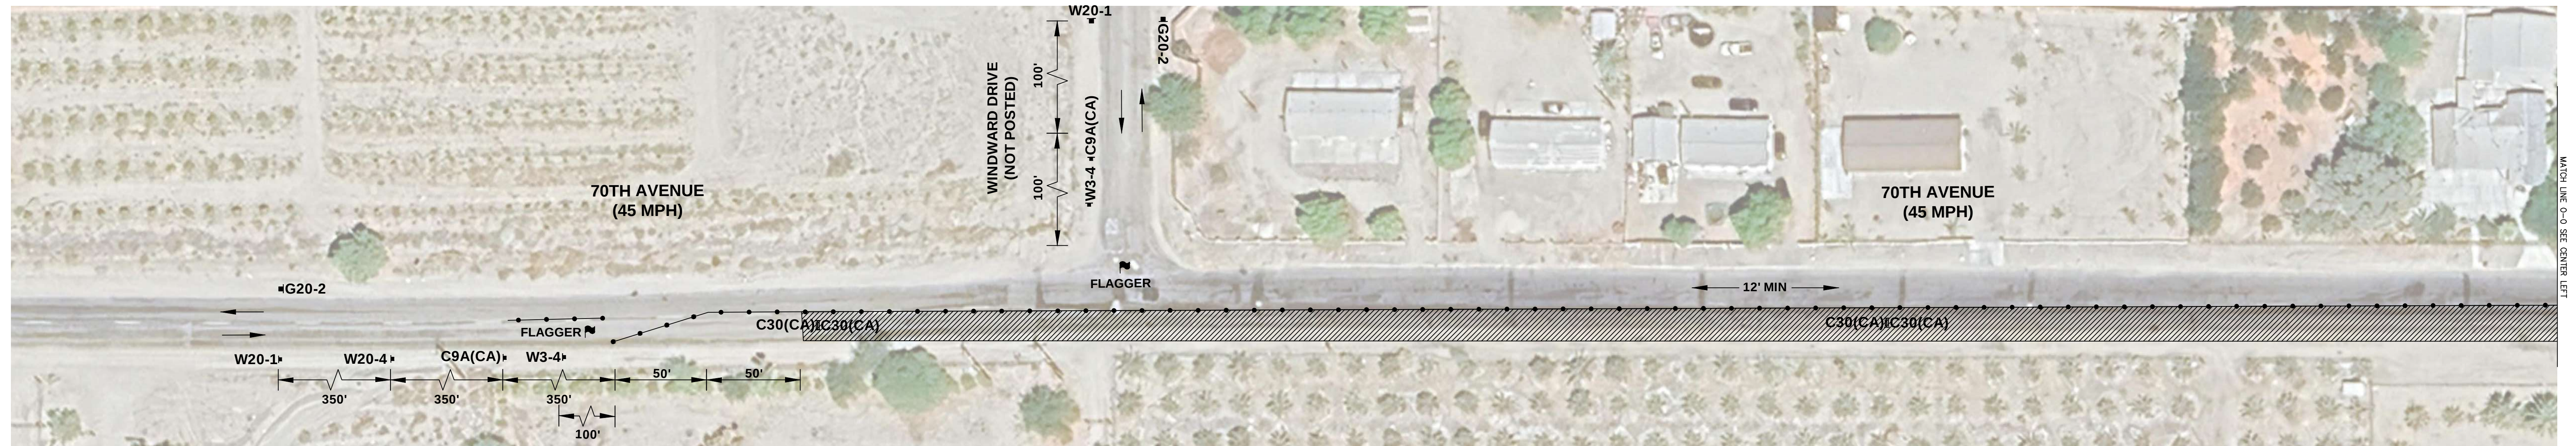

SIGN LEGENDS:




WORK HOURS:	DURATION: 3 DAYS
--------------------	------------------

7:00AM TO 4:00PM

NOTES:

1. ACCESS TO CROSSWALKS, ENTRANCE, DRIVEWAYS AND SIDE STREETS MUST BE MAINTAINED AT ALL TIMES.
2. CONTACT PROPERTY OWNER(S) 72 HOURS PRIOR TO START OF WORK.
3. PROVIDE ACCESS TO THE LOCAL RESIDENTS.

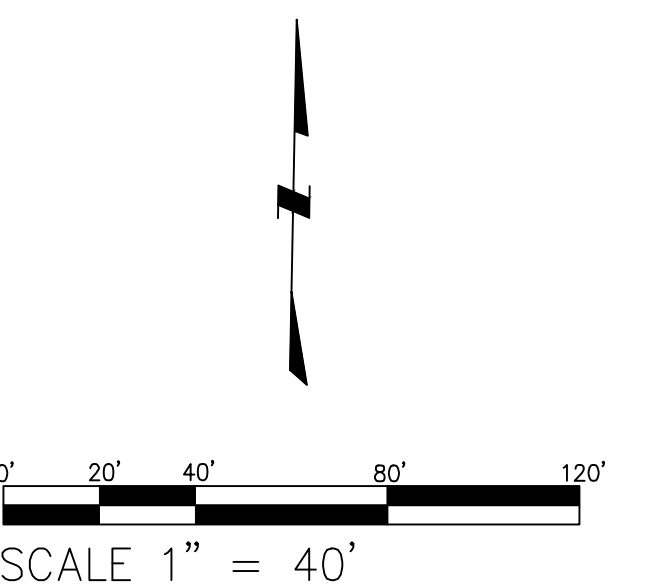

Under
Ground
Service Alert
of Southern California
Call: TOLL FREE
**1-800
227-2600**
DAYS BEFORE YOU DIG



WWW.MZBINC.COM
CELL: 949-254-4792
EMAIL: INFO@MZBINC.COM



DESIGN BY: RAZAAIN TARIQ

REVIEW BY: HUMAYUN AZIZ

APPROVED BY:

HUMAYUN AZIZ, P.E.

CONTRACTOR INFORMATION:



CODY ERAUT
(909) 266-4708
CODY@VANCECORP.NET
459 EGAN AVENUE, BEAUMONT, CA 92223

MARK	REVISIONS	APPR.	DATE



COUNTY OF RIVERSIDE
TRANSPORTATION DEPARTMENT

REVIEWED BY:

DATE _____

4080 Lemon Street Riverside, CA 92501
PH: (951) 955-6880

TRAFFIC CONTROL PLAN

NORTH SHORE AREA RESURFACING

PHASE 3B: EASTBOUND LANE CLOSURE
ON 70TH AVENUE

HORIZ. SCALE: 1" = 40'	VERT. SCALE:
------------------------	--------------

TC - 19

SHEET 27 OF 29




SIGN LEGENDS:



WORK HOURS: 7:00AM TO 4:00PM DURATION: 3 DAYS

NOTES:

1. ACCESS TO CROSSWALKS, ENTRANCE, DRIVEWAYS AND SIDE STREETS MUST BE MAINTAINED AT ALL TIMES.
2. CONTACT PROPERTY OWNER(S) 72 HOURS PRIOR TO START OF WORK.
3. PROVIDE ACCESS TO THE LOCAL RESIDENTS.

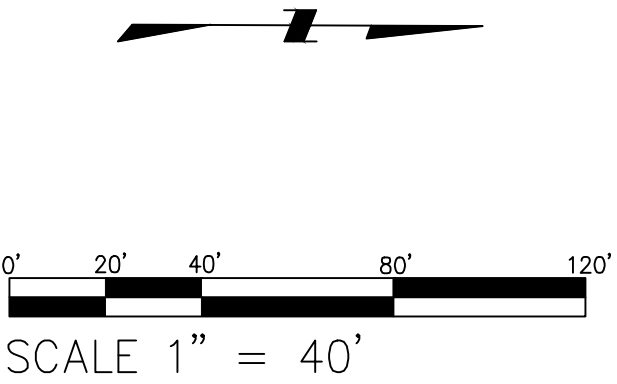

Under Ground Service Alert of Southern California
Call: TOLL FREE
1-800-227-2600
TWO WORKING DAYS BEFORE YOU DIG

Traffic Control Plans Prepared By:
MZB ENGINEERING
WWW.MZBINC.COM
CELL: 949-254-4792
EMAIL: INFO@MZBINC.COM



DESIGN BY: RAZAAIN TARIQ
REVIEW BY: HUMAYUN AZIZ
APPROVED BY: *[Signature]*
HUMAYUN AZIZ, P.E.

CONTRACTOR INFORMATION:
Vance CORPORATION
CODY ERAUT
(909) 266-4708
CODY@VANCECORP.NET
459 EGAN AVENUE, BEAUMONT, CA 92223

MARK	REVISIONS	APPR.	DATE



**COUNTY OF RIVERSIDE
TRANSPORTATION DEPARTMENT**
REVIEWED BY: _____
DATE: _____
4080 Lemon Street Riverside, CA 92501
PH: (951) 955-6860

TRAFFIC CONTROL PLAN	
NORTH SHORE AREA RESURFACING	
PHASE 10A: NORTHBOUND LANE CLOSURE ON COSTA MESA DRIVE	
HORIZ. SCALE: 1"= 40'	VERT. SCALE:

TC - 20
SHEET 28 OF 29



SIGN LEGENDS:




WORK HOURS: 7:00AM TO 4:00PM

DURATION: 3 DAYS

NOTES:

- ACCESS TO CROSSWALKS, ENTRANCE, DRIVEWAYS AND SIDE STREETS MUST BE MAINTAINED AT ALL TIMES.
- CONTACT PROPERTY OWNER(S) 72 HOURS PRIOR TO START OF WORK.
- PROVIDE ACCESS TO THE LOCAL RESIDENTS.

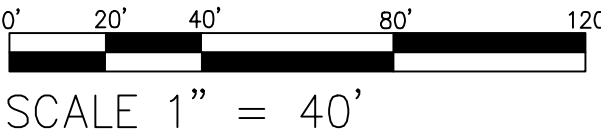

SCALE 1" = 40'



Under Ground Service Alert of Southern California
Call: TOLL FREE
1-800
227-2600
TWO WORKING DAYS BEFORE YOU DIG

Traffic Control Plans Prepared By:
MZB ENGINEERING
WWW.MZBINC.COM
CELL: 949-254-4792
EMAIL: INFO@MZBINC.COM



DESIGN BY: RAZAAIN TARIQ
REVIEW BY: HUMAYUN AZIZ
APPROVED BY: *[Signature]*
HUMAYUN AZIZ, P.E.

CONTRACTOR INFORMATION:
Vance CORPORATION
CODY ERAUT
(909) 266-4708
CODY@VANCECORP.NET
459 EGAN AVENUE, BEAUMONT, CA 92223

MARK	REVISIONS	APPR.	DATE



COUNTY OF RIVERSIDE
TRANSPORTATION DEPARTMENT

REVIEWED BY: _____

DATE _____

4080 Lemon Street Riverside, CA 92501
PH: (951) 955-6880

TRAFFIC CONTROL PLAN

NORTH SHORE AREA RESURFACING

PHASE 10B: SOUTHBOUND LANE
CLOSURE ON COSTA MESA DRIVE

HORIZ. SCALE: 1"= 40' VERT. SCALE:

TC - 21

SHEET 29 OF 29